



BARRIER ISLAND STATION - BUILDING 300 - 3rd & 4th LOFT OVERALL FLOOR PLANS

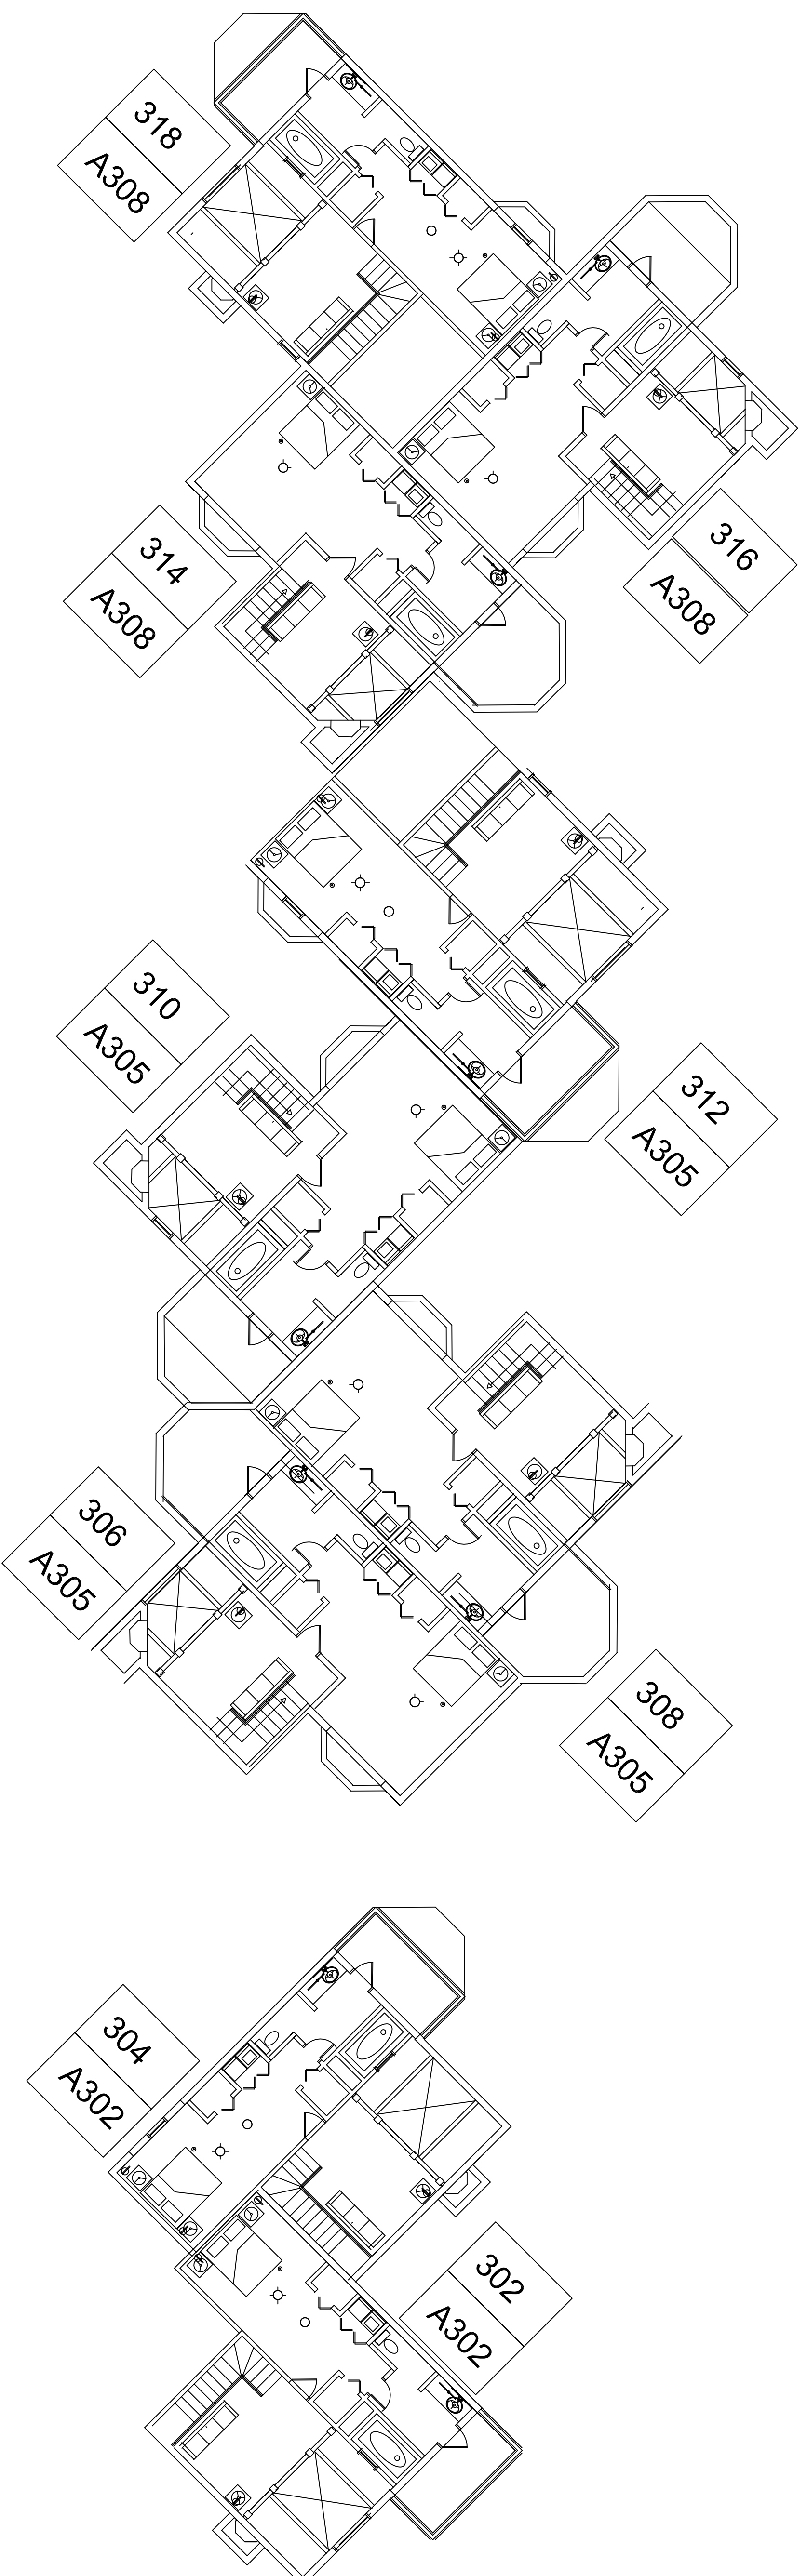

D1
BLDG. 300
EXISTING FOURTH LOFT FLOOR PLAN
A300.1 SCALE: 1/4" = 1'-0"

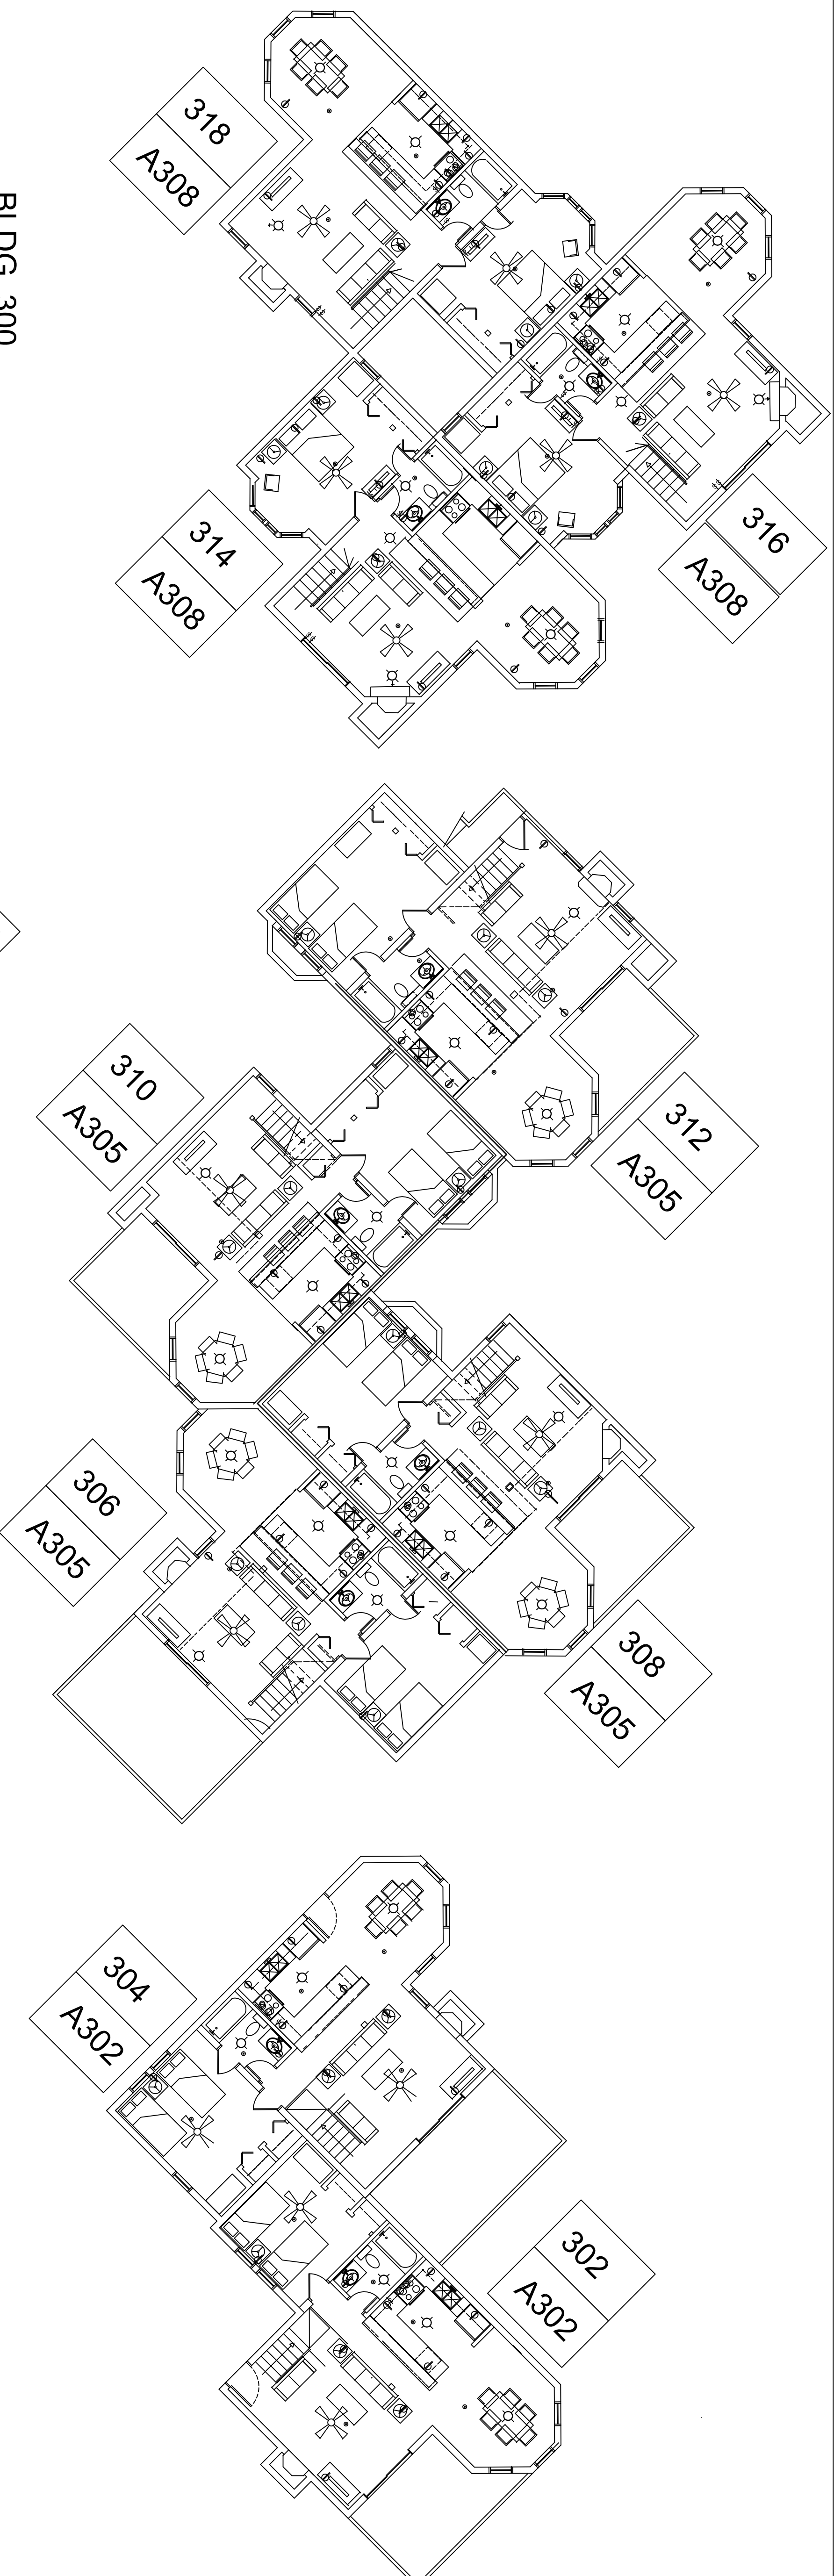

H1
BLDG. 300
EXISTING THIRD FLOOR BUILDING PLAN
A300.1 SCALE: 1/4" = 1'-0"

NOTES:

SYMBOLS LEGEND

- SPRINKLER HEAD
 - ⊙ SMOKE DETECTOR
 - ⊕ GFCI - GROUND FAULT INTERRUPTER
 - ⊕ RECEPTACLE
 - ⊕ SWITCH
 - ⊕ T-STAT
 - ⊕ SURFACE MTD. LIGHT FIXTURE
 - ⊕ WALL SCONCE
 - ⊕ HVAC REGISTER
- EXISTING BUILDING NOTES:
- 1) DIMENSIONS SHOWN ARE FROM OWNERS PROVIDED SURVEY. ROOM DIMENSIONS SHOWN ARE FIELD MEASURED TO INSIDE OF WALLS AND ARE TO BE USED SOLELY FOR THE BASIS OF INTERIOR DESIGNS.
 - 2) BUILDINGS 500, 600, 700 & 800 ARE NOT SPRINKLERED. SMOKE DETECTORS ARE EXISTING.
 - 3) DOORS: ALL DOORS ARE HOLLOW CORE WOOD FLUSH, STAINED. BASE WOOD STAINED.
 - 4) FINISHES: FLOORING IS CARPET UNLESS NOTED OTHERWISE. WALLS & CEILING ARE PAINTED UNLESS OTHERWISE NOTED
 - 5) TUBS: SURROUNDS UNLESS OTHERWISE NOTED.

| REV. | DATE | ISSUE HISTORY |
|------|------------|---------------|
| △ | 04-06-2018 | PROGRESS 75% |
| | | |
| | | |
| | | |

THOMAS BROWN ARCHITECT

 5268 PINTO WAY ORLANDO, FLORIDA, 32810
 407-256-5990 www.thomasbrownarchitect.com

INTERIOR DESIGN

| | |
|------------------------|-------------------|
| MEASURED DRAWINGS | DESIGNER: JFS |
| BARRIER ISLAND STATION | PROJECT: TB |
| 1245 DUCK ROAD | DATE: 04/01/18 |
| DUCK, NO. CAROLINA | PROJECT #: 031618 |
| 300 BLDG | |
| EX. 3rd & 4th LOFT | |
| BUILDING FLOOR | |
| PLANS | A300.1 |

THOMAS H. BROWN, JR.
 NORTH CAROLINA ARCHITECTS LICENSE #13895