



BARRIER ISLAND STATION - BUILDING 400 - 3rd & 4th OVERALL FLOOR PLANS

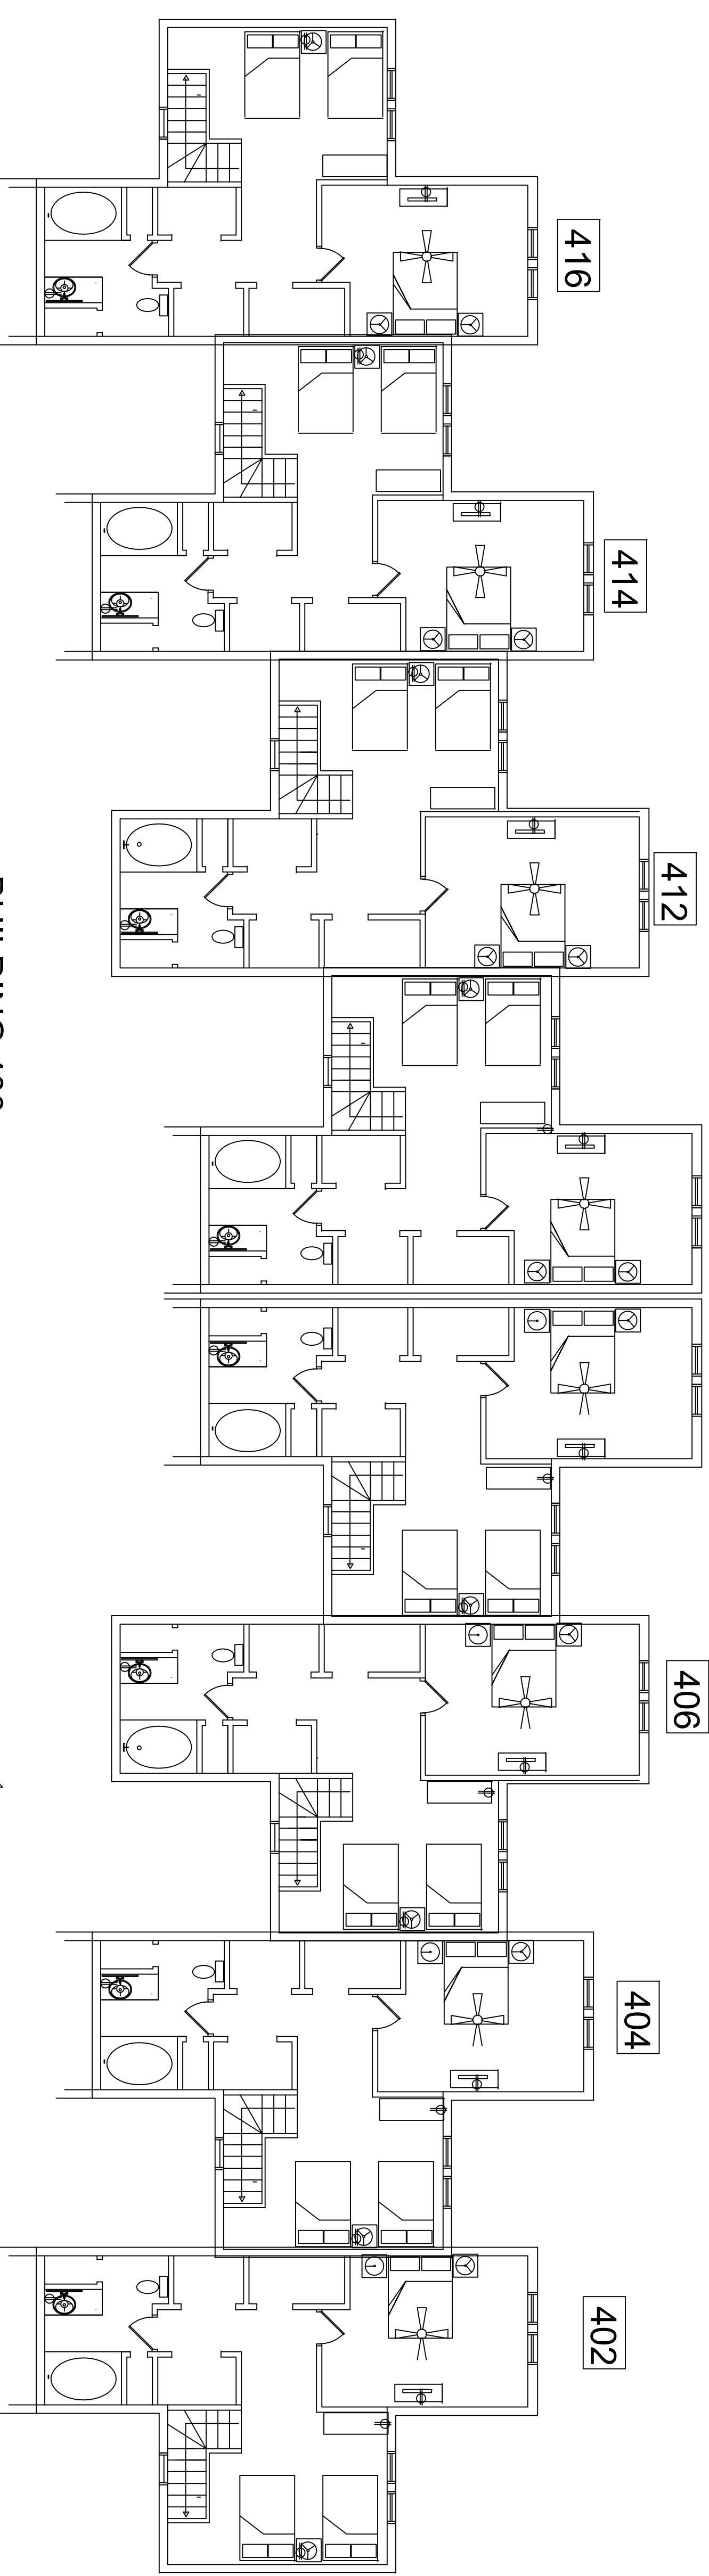

D1
A400.1
BUILDING 400
EXIST. FOURTH FLOOR BUILDING PLAN
 SCALE: 1/4" = 1'-0"

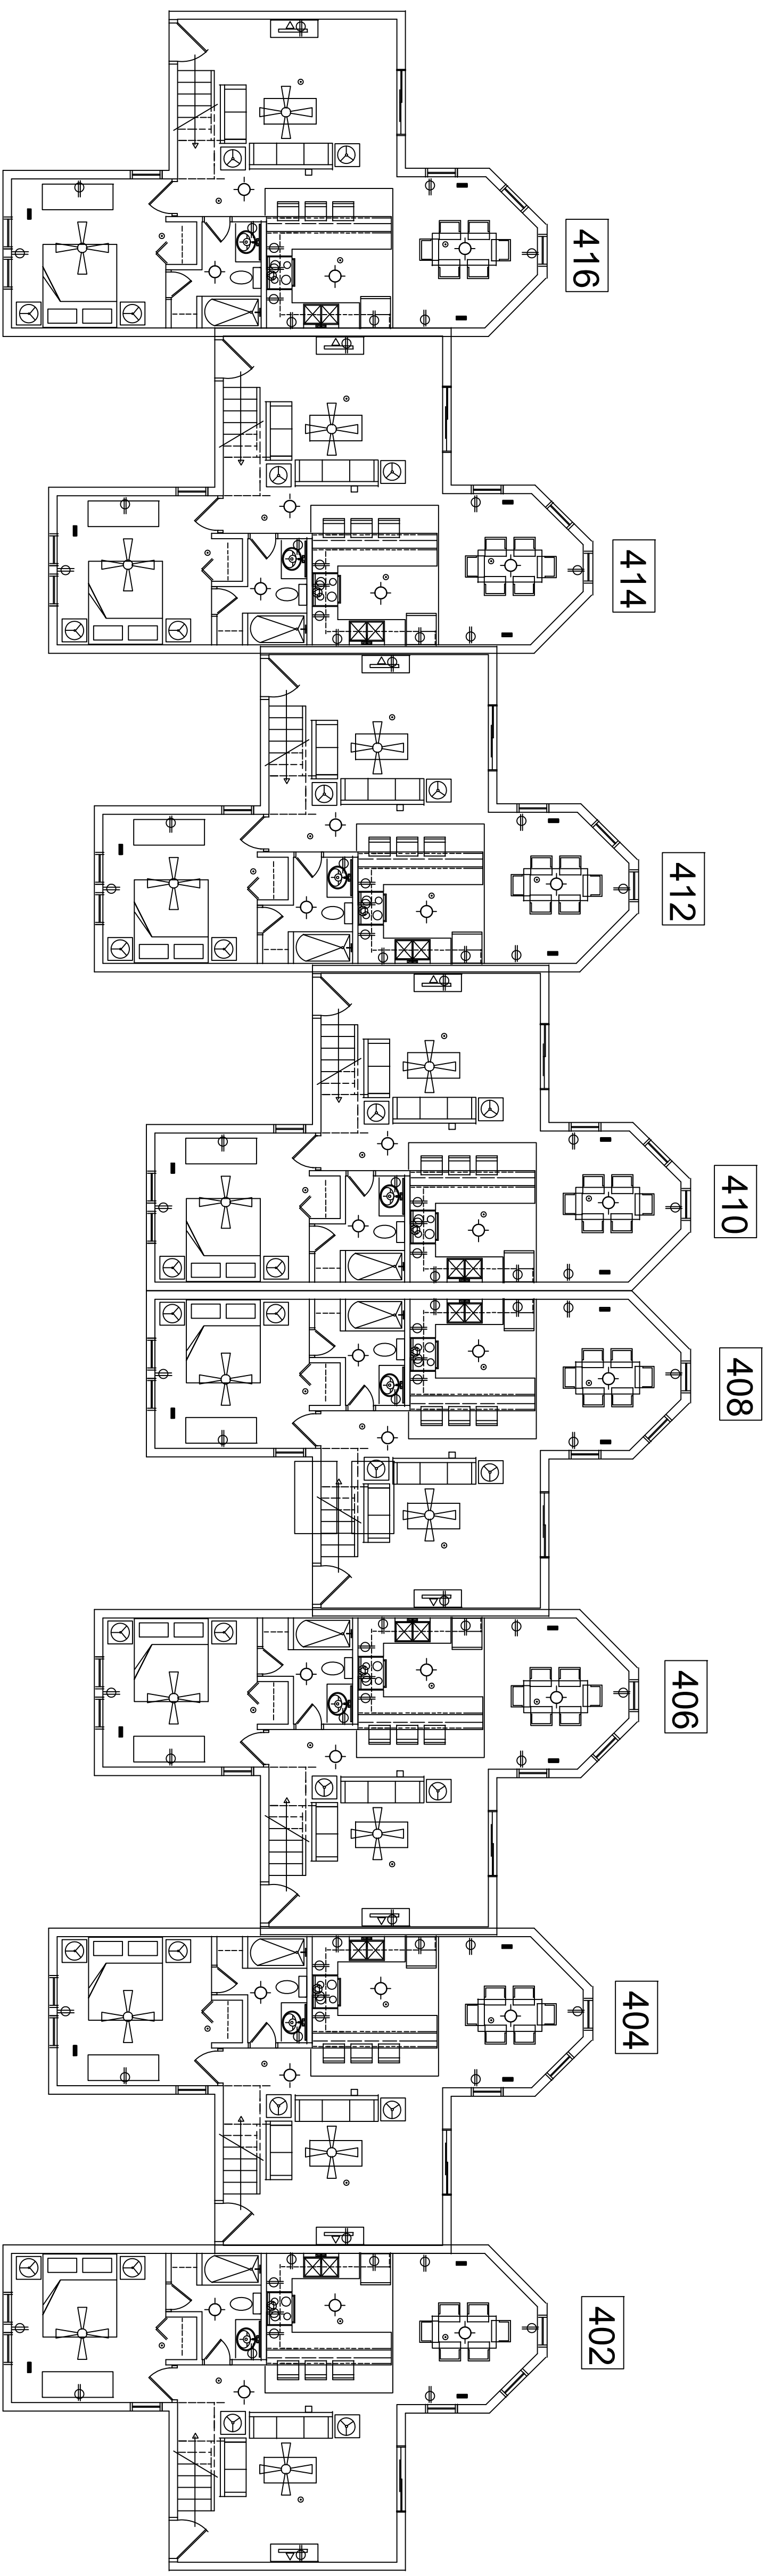

H1
A400.1
BUILDING 400
EXIST. THIRD FLOOR BUILDING PLAN
 SCALE: 1/4" = 1'-0"

NOTES:


SYMBOLS LEGEND

- SPRINKLER HEAD
- ⊗ SMOKE DETECTOR
- ⊕ GFCI - GROUND FAULT INTERRUPTER
- ⊕ RECEPTACLE
- ⊕ SWITCH
- ▽ T-STAT
- SURFACE MTD. LIGHT FIXTURE
- WALL SCONCE
- HVAC REGISTER

EXISTING BUILDING NOTES:

- 1) DIMENSIONS SHOWN ARE FROM OWNERS PROVIDED SURVEY. ROOM DIMENSIONS SHOWN ARE FIELD MEASURED TO INSIDE OF WALLS AND ARE TO BE USED SOLELY FOR THE BASIS OF INTERIOR DESIGNS.
- 2) BUILDING ARE SPRINKLERED. SMOKE DETECTORS ARE EXISTING.
- 3) DOORS: ALL DOORS ARE HOLLOW CORE WOOD FLUSH. STAINED. BASE WOOD STAINED.
- 4) FINISHES: FLOORING IS CARPET UNLESS NOTED OTHERWISE. WALLS & CEILING ARE PAINTED UNLESS OTHERWISE NOTED
- 5) TUBS: SURROUNDS UNLESS OTHERWISE NOTED.

REV.	DATE	ISSUE HISTORY
△	04-06-2018	PROGRESS 75%

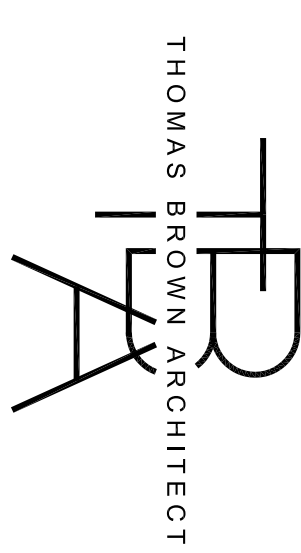

THOMAS BROWN ARCHITECT
 5266 PINTO WAY ORLANDO, FLORIDA, 32810
 407-286-6990 www.thomasbrownarchitect.com

INTERIOR DESIGN

MEASURED DRAWINGS	DESIGNER: JFS
BARRIER ISLAND STATION	PROJECT NO: TB
1245 DUCK ROAD	DATE: 04/01/18
DUCK, NO. CAROLINA	PROJECT #: 031618
400 BUILDING	A400.1
EXIST. 3RD & 4TH	
BLDG. FLOOR PLANS	

THOMAS H. BROWN, JR.
 NORTH CAROLINA ARCHITECTS LICENSE #13995