



# BARRIER ISLAND STATION - BUILDING 100 - 1st & 2nd OVERALL FLOOR PLANS

REFERENCE: SHEETS A 101 THRU 108 FOR ENLARGED UNIT FLOOR PLANS

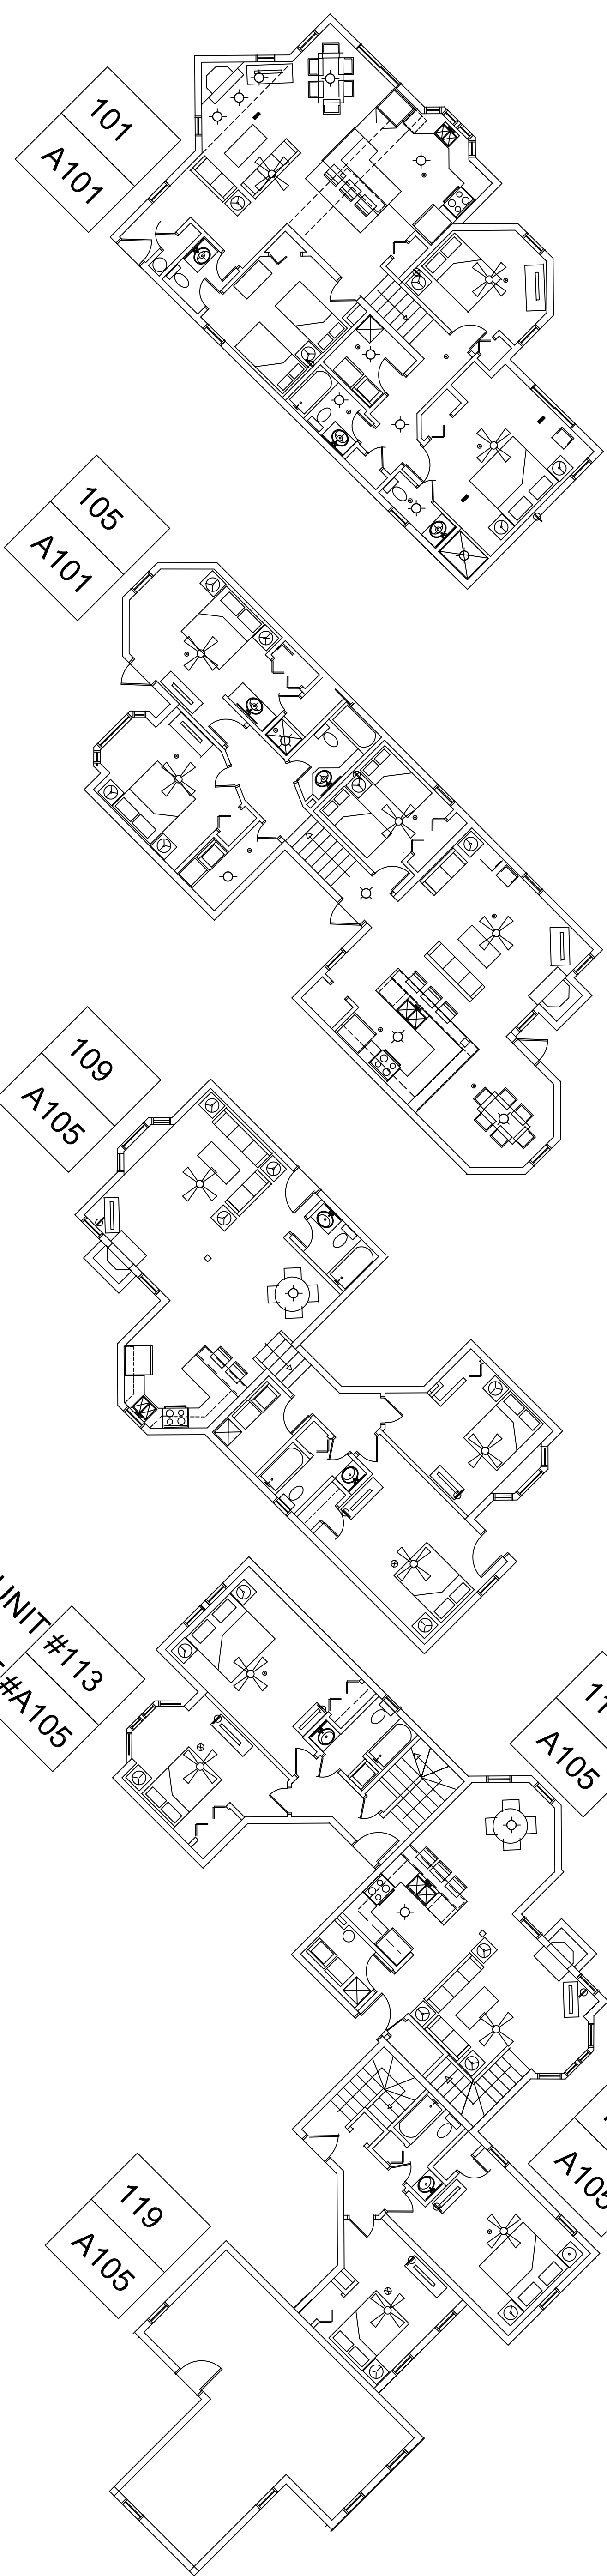

D1 BLDG. 100  
EXISTING FIRST FLOOR BUILDING PLAN  
SCALE: 1/4" = 1'-0"

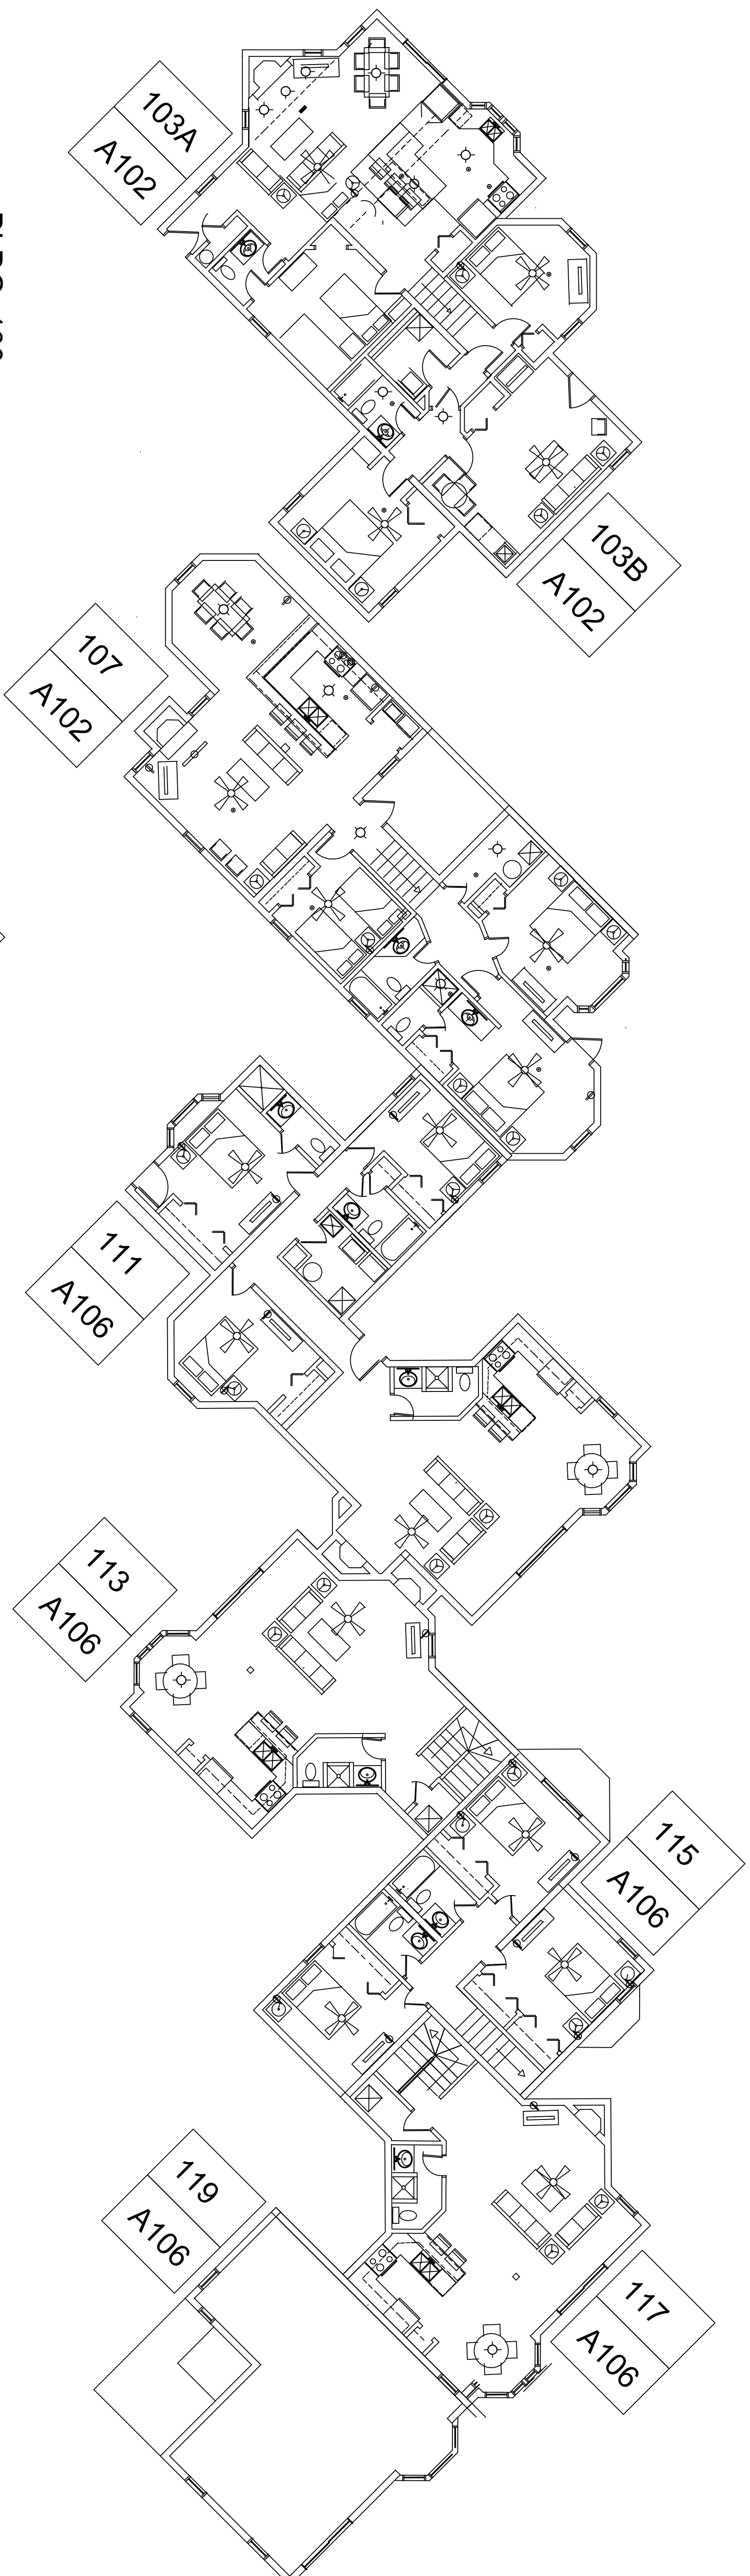

H1 BLDG. 100  
EXISTING SECOND FLOOR BUILDING PLAN  
SCALE: 1/4" = 1'-0"

**NOTES:**


**SYMBOLS LEGEND**

- SPRINKLER HEAD
- ⊙ SMOKE DETECTOR
- ⊕ GFCI - GROUND FAULT INTERRUPTER
- ⊕ RECEPTACLE
- ⊕ SWITCH
- ⊕ T-STAT
- SURFACE MTD. LIGHT FIXTURE
- WALL SCONCE
- ▭ HVAC REGISTER

**EXISTING BUILDING NOTES:**

- 1) DIMENSIONS SHOWN ARE FROM OWNERS PROVIDED SURETY. ROOM DIMENSIONS SHOWN ARE FIELD MEASURED TO INSIDE OF WALLS AND ARE TO BE USED SOLELY FOR THE BASIS OF INTERIOR DESIGNS.
- 2) BUILDINGS 500, 600, 700 & 800 ARE NOT SPRINKLERED. SMOKE DETECTORS ARE EXISTING.
- 3) DOORS: ALL DOORS ARE HOLLOW CORE WOOD FLUSH. STAINED. BASE WOOD STAINED.
- 4) FINISHES: FLOORING IS CARPET UNLESS NOTED OTHERWISE. WALLS & CEILING ARE PAINTED UNLESS OTHERWISE NOTED
- 5) TUBS: SURROUNDS UNLESS OTHERWISE NOTED.

REV.	DATE	ISSUE HISTORY
△	04-06-2018	PROGRESS 75%

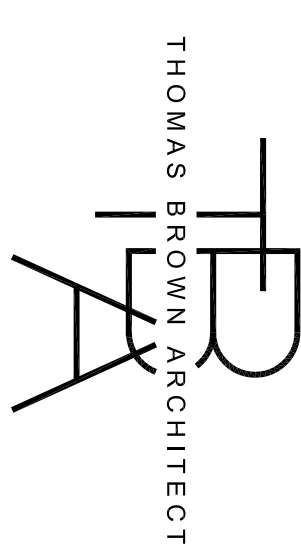

THOMAS BROWN ARCHITECT  
5268 PINTO WAY ORLANDO, FLORIDA, 32810  
407-256-5990 www.thomasbrownarchitect.com

INTERIOR DESIGN

MEASURED DRAWINGS	DESIGNER: JFS
BARRIER ISLAND STATION	PREPARED BY: TB
1245 DUCK ROAD	DATE: 04/01/18
DUCK, NO. CAROLINA	PROJECT #: 031618
100 BLDG	
1st & 2nd FLOOR	
BUILDING PLANS	A1.00

THOMAS H. BROWN, JR.  
NORTH CAROLINA ARCHITECTS LICENSE #13995