


BLDG. 100 UNIT 101  
EXISTING FIRST FLOOR PLAN  
D2  
A1.01 SCALE: 1/4" = 1'-0"

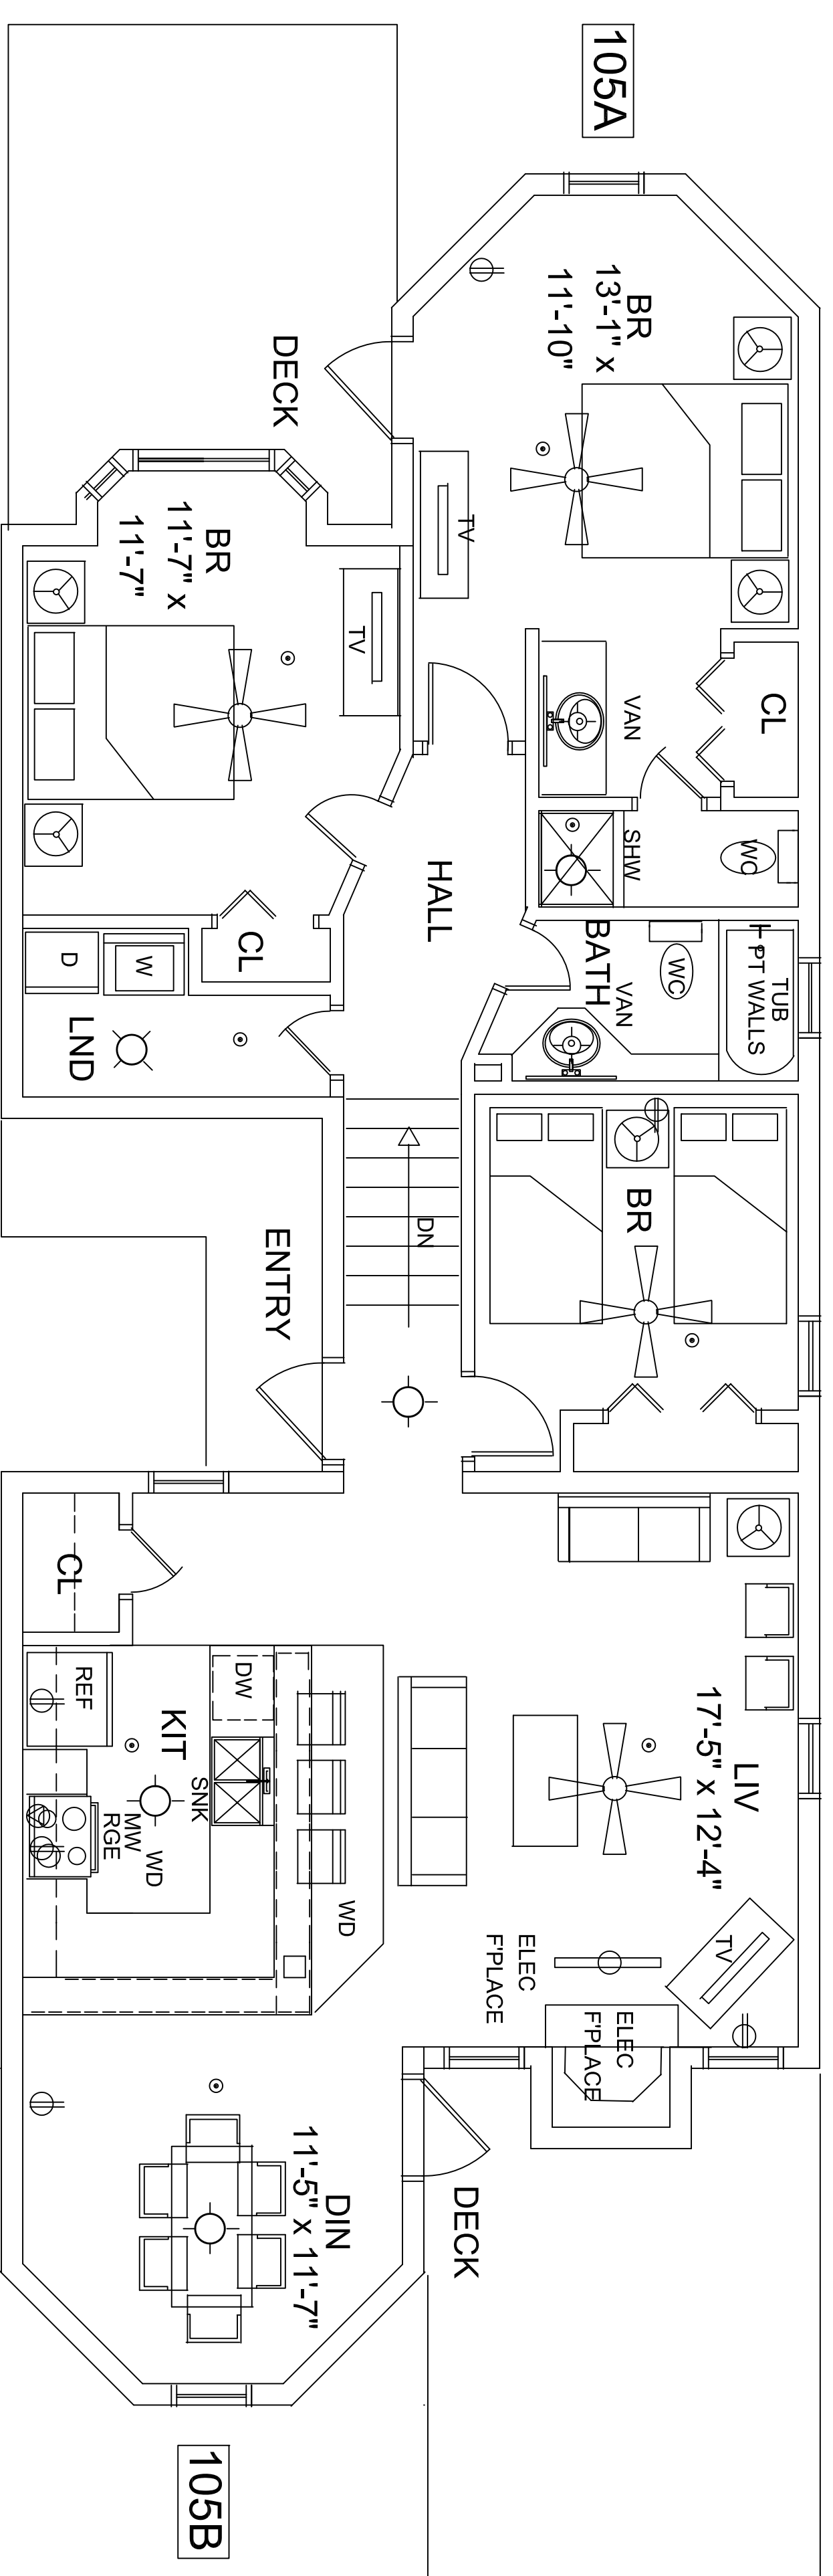

BLDG. 100 UNIT 105A & 105B  
EXISTING FIRST FLOOR PLAN  
D2  
A1.01 SCALE: 1/4" = 1'-0"

NOTES:


SYMBOLS LEGEND

- SPRINKLER HEAD
- ⊙ SMOKE DETECTOR
- ⊕ GFCI - GROUND FAULT INTERRUPTER
- ⊖ RECEPTACLE
- ⊞ SWITCH
- ⊟ T'STAT
- SURFACE MTD. LIGHT FIXTURE
- WALL SCIENCE
- ⊞ HVAC REGISTER

EXISTING BUILDING NOTES:

- 1) DIMENSIONS SHOWN ARE FROM OWNERS PROVIDED SURVEY. ROOM DIMENSIONS SHOWN ARE FIELD MEASURED TO INSIDE OF WALLS AND ARE TO BE USED SOLELY FOR THE BASIS OF INTERIOR DESIGNS.
- 2) BUILDINGS 500, 600, 700 & 800 ARE NOT SPRINKLERED. SMOKE DETECTORS ARE EXISTING.
- 3) DOORS: ALL DOORS ARE HOLLOW CORE WOOD FLUSH. STAINED. BASE WOOD STAINED.
- 4) FINISHES: FLOORING IS CARPET UNLESS NOTED OTHERWISE. WALLS & CEILING ARE PAINTED UNLESS OTHERWISE NOTED.
- 5) TUBS: SURROUNDS UNLESS OTHERWISE NOTED.

REV.	DATE	ISSUE HISTORY
Δ	04-06-2018	PROGRESS 75%

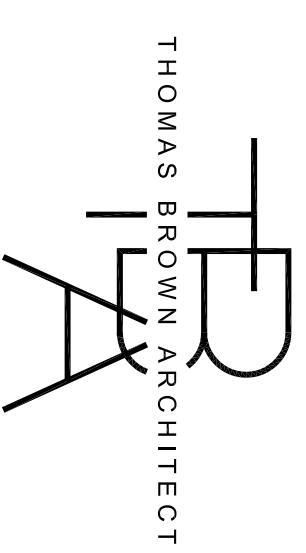

THOMAS BROWN ARCHITECT  
5266 PINTO WAY ORLANDO, FL 32810  
407-256-6990 www.thomasbrownarchitect.com

INTERIOR DESIGN

MEASURED DRAWINGS	DESIGNER: JFS
BARRIER ISLAND STATION	PROJECT: TB
1245 DUCK ROAD	DATE: 04/01/18
DUCK, NO. CAROLINA	PROJ. #: 031618
UNITS 101 & 105A & B	
100 BLDG	
EX. 1st FLOOR PLANS	A1.01

THOMAS H. BROWN, JR.  
NORTH CAROLINA ARCHITECTS LICENSE #13895