


ENTRY  
311  
FOYER

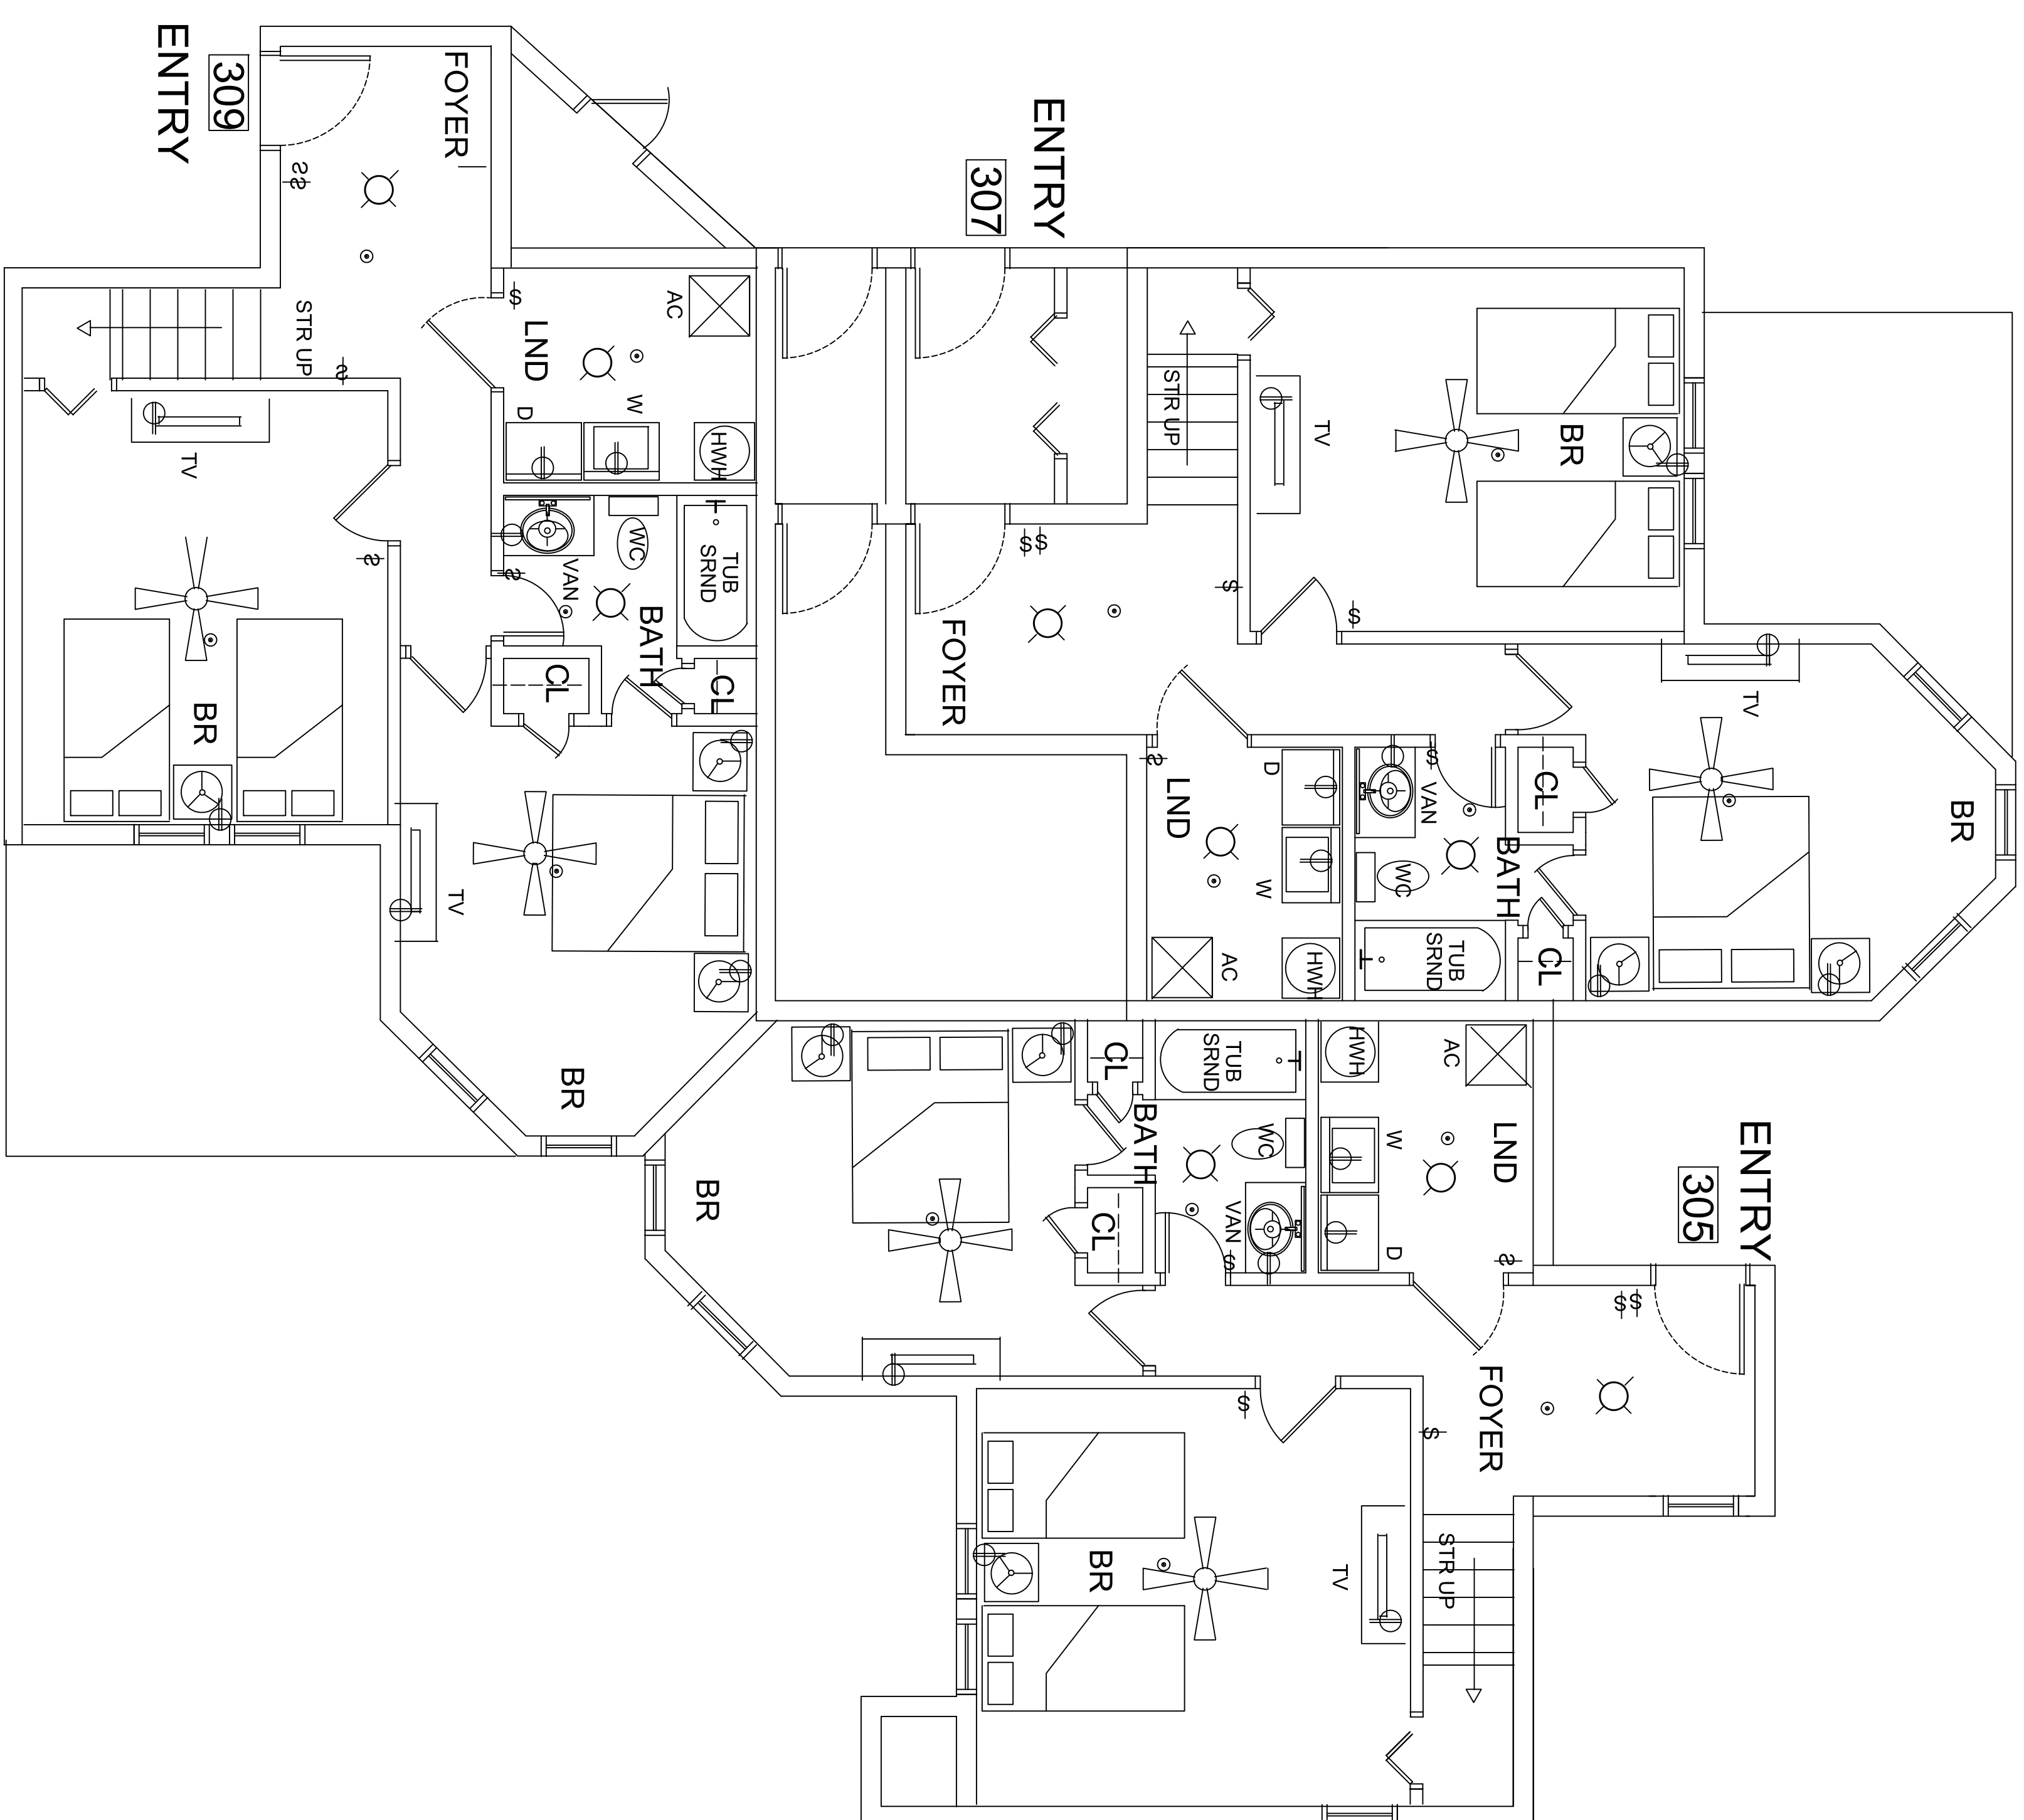

ENTRY  
307  
FOYER

ENTRY  
305  
FOYER

ENTRY  
309  
FOYER

H4  
A3.03  
SCALE: 1/4" = 1'-0"  
BLDG. 300 UNITS 305, 307, 309 & 311  
EXISTING FIRST FLOOR PLAN

**NOTES:**


**SYMBOLS LEGEND**

- SPRINKLER HEAD
- ⊕ SMOKE DETECTOR
- ⊕ GFCI - GROUND FAULT INTERRUPTER
- ⊕ RECEPTACLE
- ⊕ SWITCH
- ▽ T-STAT
- SURFACE MTD. LIGHT FIXTURE
- WALL SCONCE
- HVAC REGISTER

**EXISTING BUILDING NOTES:**

- 1) DIMENSIONS SHOWN ARE FROM OWNERS PROVIDED SURVEY. ROOM DIMENSIONS SHOWN ARE FIELD MEASURED TO INSIDE OF WALLS AND ARE TO BE USED SOLELY FOR THE BASIS OF INTERIOR DESIGNS.
- 2) BUILDINGS 500, 600, 700 & 800 ARE NOT SPRINKLERED. SMOKE DETECTORS ARE EXISTING.
- 3) DOORS: ALL DOORS ARE HOLLOW CORE WOOD FLUSH. STAINED. BASE WOOD STAINED.
- 4) FINISHES: FLOORING IS CARPET UNLESS NOTED OTHERWISE. WALLS & CEILING ARE PAINTED UNLESS OTHERWISE NOTED
- 5) TUBS: SURROUNDS UNLESS OTHERWISE NOTED.

REV.	DATE	ISSUE HISTORY
△	04-06-2018	PROGRESS 75%

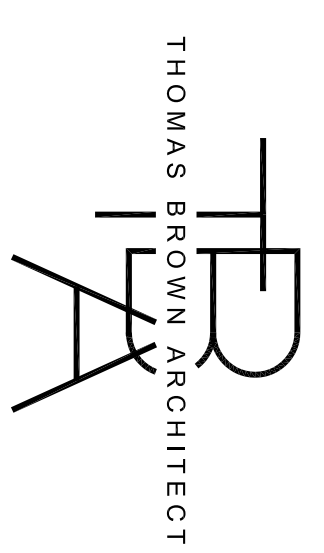

THOMAS BROWN ARCHITECT  
5268 PINTO WAY ORLANDO, FLORIDA, 32810  
407-286-6990 www.thomasbrownarchitect.com

INTERIOR DESIGN

MEASURED DRAWINGS	DESIGNER: JFS
BARRIER ISLAND STATION	PROJECT: TB
1245 DUCK ROAD	DATE: 04/01/18
DUCK, NO. CAROLINA	PROJ. # 031618
UNITS 305, 307, 309 & 311	
300 BLDG	
EX. 1st FLOOR PLANS	A3.03

THOMAS H. BROWN, JR.  
NORTH CAROLINA ARCHITECTS LICENSE #13895