

NOTES:


SYMBOLS LEGEND

- SPRINKLER HEAD
- ⊗ SMOKE DETECTOR
- ⊕ GFCI - GROUND FAULT INTERRUPTER
- ⊕ RECEPTACLE
- ⊕ SWITCH
- ⋄ TSTAT
- SURFACE MTD. LIGHT FIXTURE
- WALL SCONCE
- ▭ HVAC REGISTER

EXISTING BUILDING NOTES:

- 1) DIMENSIONS SHOWN ARE FROM OWNERS PROVIDED SURVEY. ROOM DIMENSIONS SHOWN ARE FIELD MEASURED TO INSIDE OF WALLS AND ARE TO BE USED SOLELY FOR THE BASIS OF INTERIOR DESIGNS.
- 2) BUILDING ARE SPRINKLERED. SMOKE DETECTORS ARE EXISTING.
- 3) DOORS: ALL DOORS ARE HOLLOW CORE WOOD FLUSH. STAINED. BASE WOOD STAINED.
- 4) FINISHES: FLOORING IS CARPET UNLESS NOTED OTHERWISE. WALLS & CEILING ARE PAINTED UNLESS OTHERWISE NOTED
- 5) TUBS: SURROUNDS UNLESS OTHERWISE NOTED.

REV.	DATE	ISSUE HISTORY
△ 04-06-2018		PROGRESS 75%

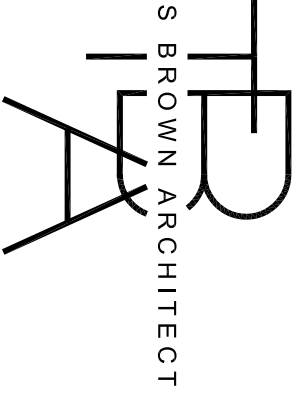


THOMAS BROWN ARCHITECT
 5268 PINTO WAY ORLANDO, FLORIDA, 32810
 407-256-6990 www.thomasbrownarchitect.com


INTERIOR DESIGN

MEASURED DRAWINGS	
DESIGNER: JFS	DRAWN BY: JFS
PROJECT: TB	DATE: 04/01/18
BARRIER ISLAND STATION 1245 DUCK ROAD DUCK, NO. CAROLINA	
UNITS 401 thru 408 400 BLDG EXIST. FLOOR PLANS	A4.01


THOMAS H. BROWN, JR.
 NORTH CAROLINA ARCHITECTS LICENSE #13995

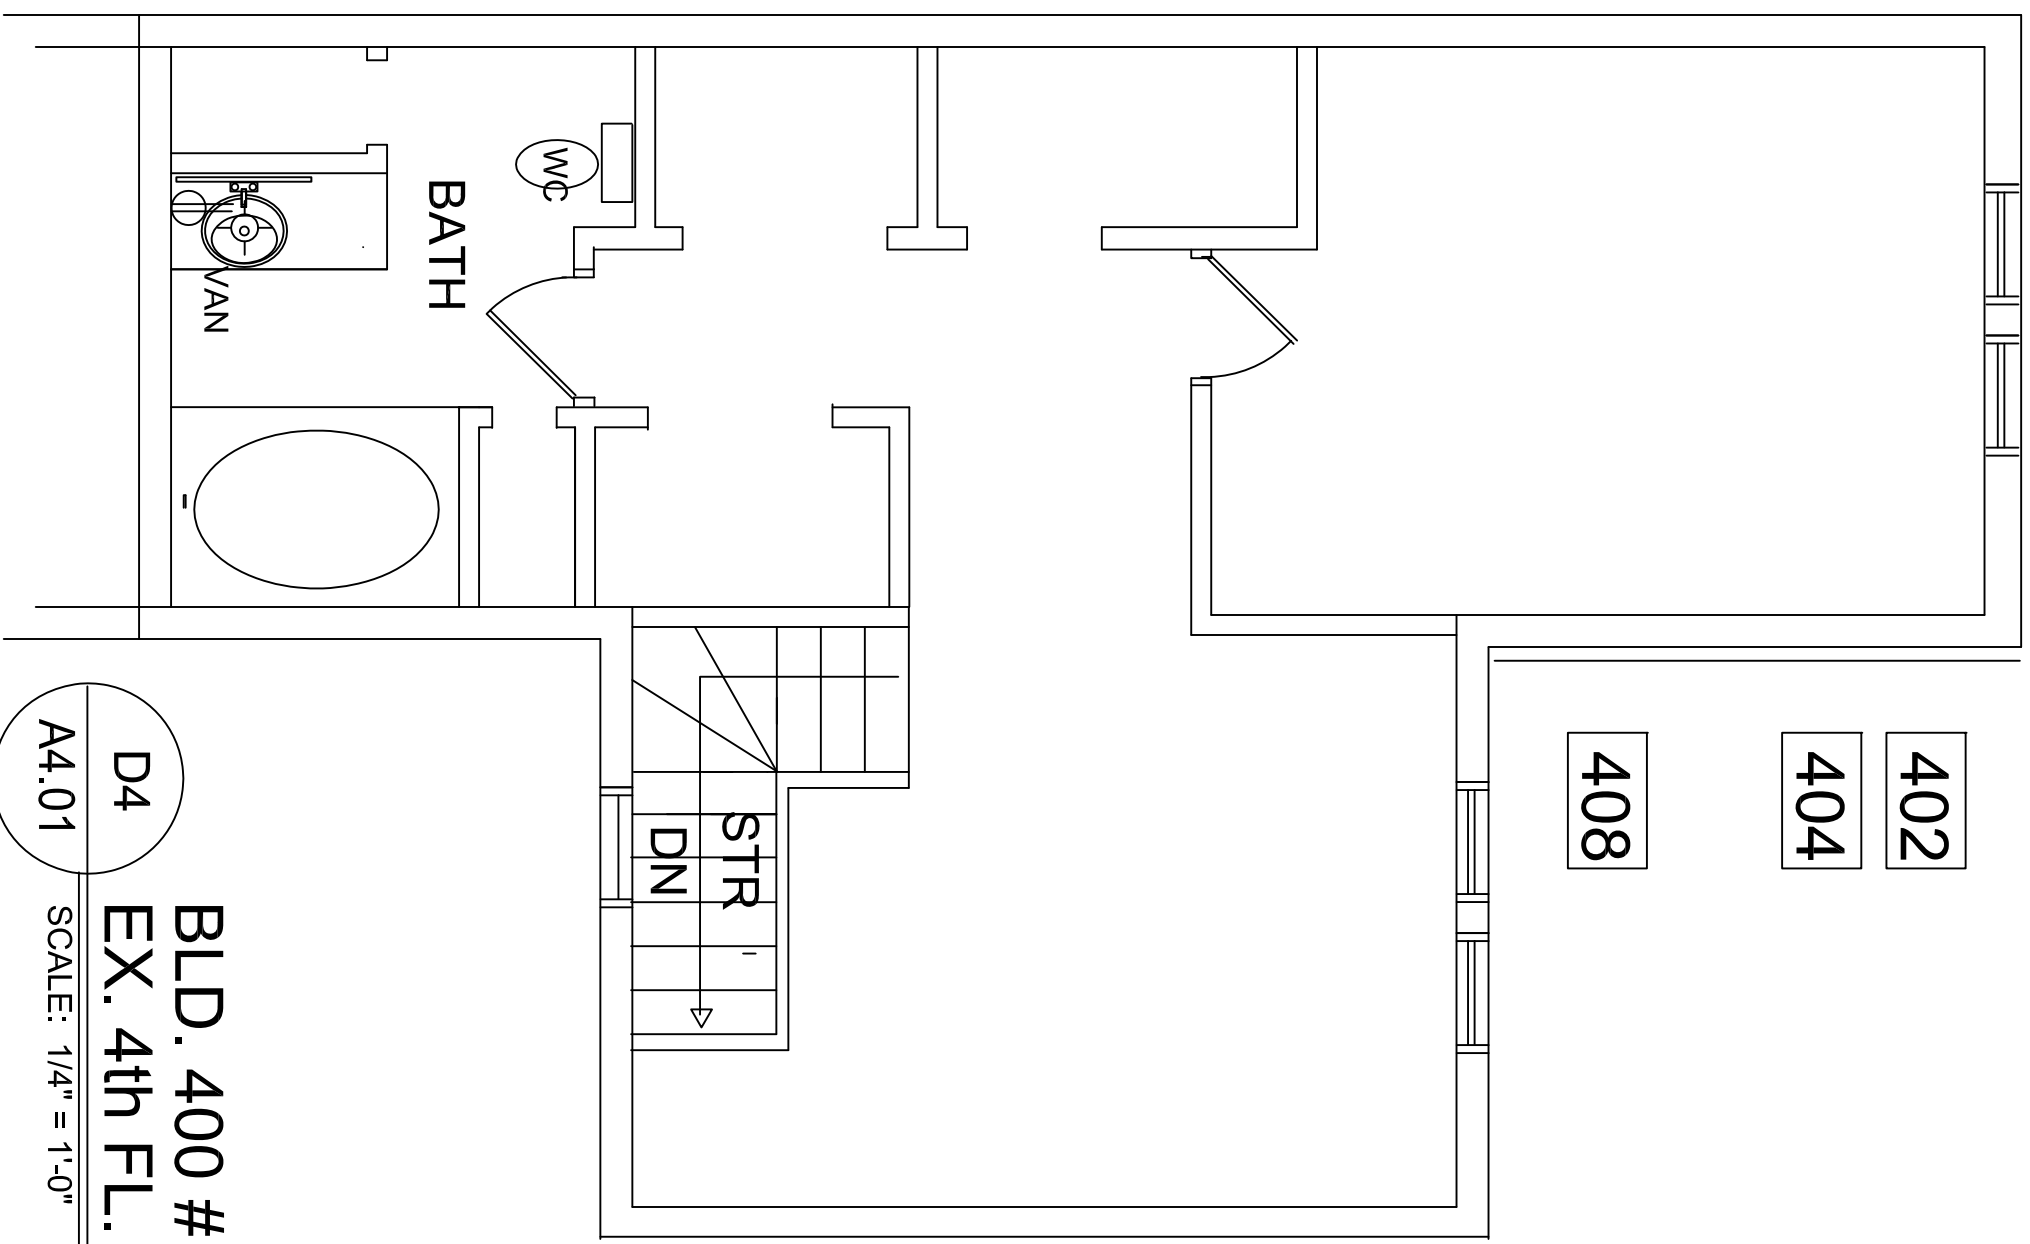


**BLD. 400 # 402, 404 & 408
 EX. 4th FL. PLAN**
 D4
 A4.01 SCALE: 1/4" = 1'-0"

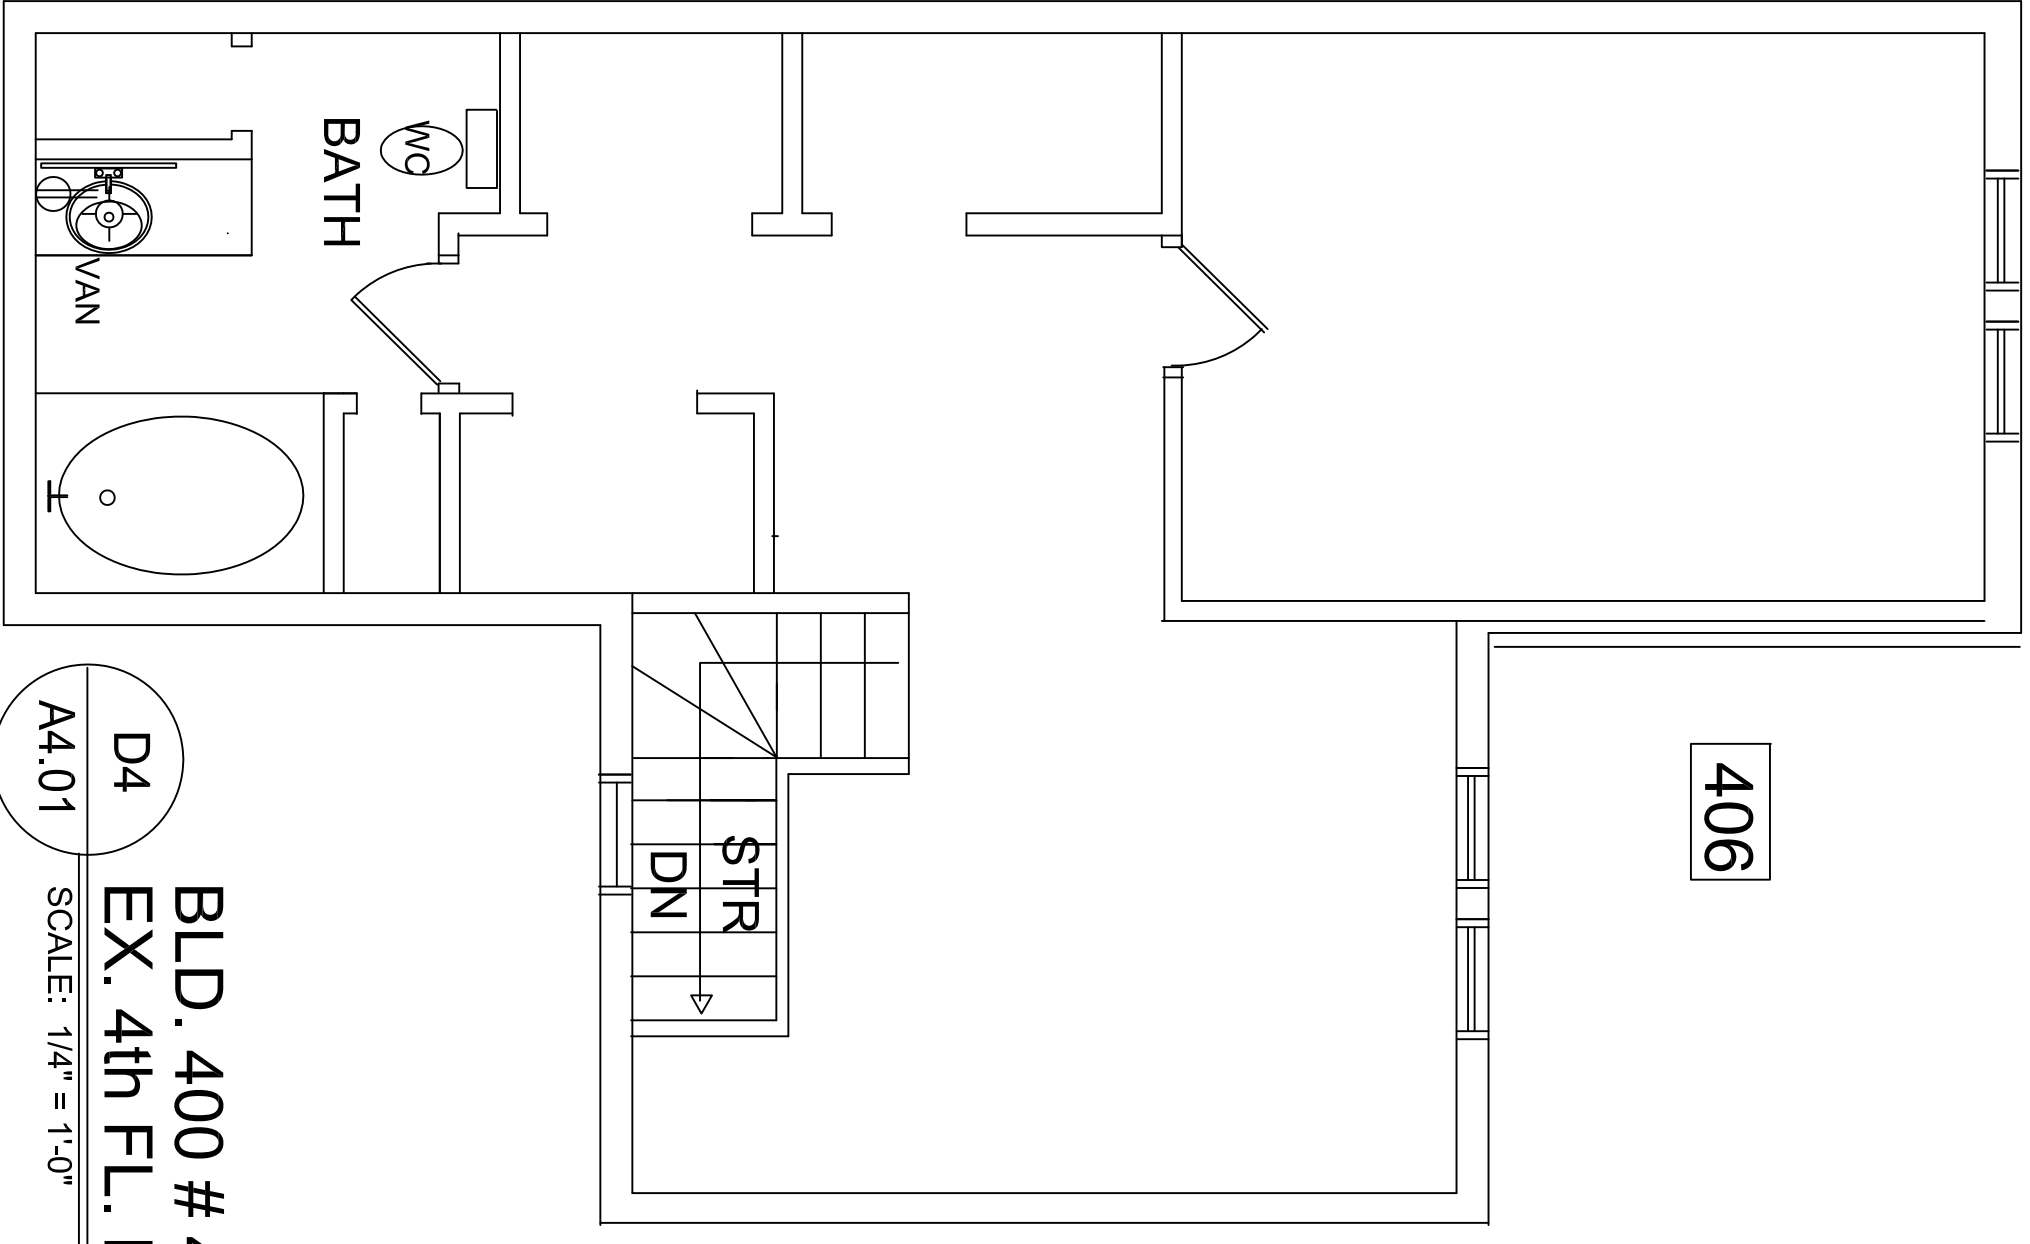

**BLD. 400 # 406,
 EX. 4th FL. PLAN**
 D4
 A4.01 SCALE: 1/4" = 1'-0"

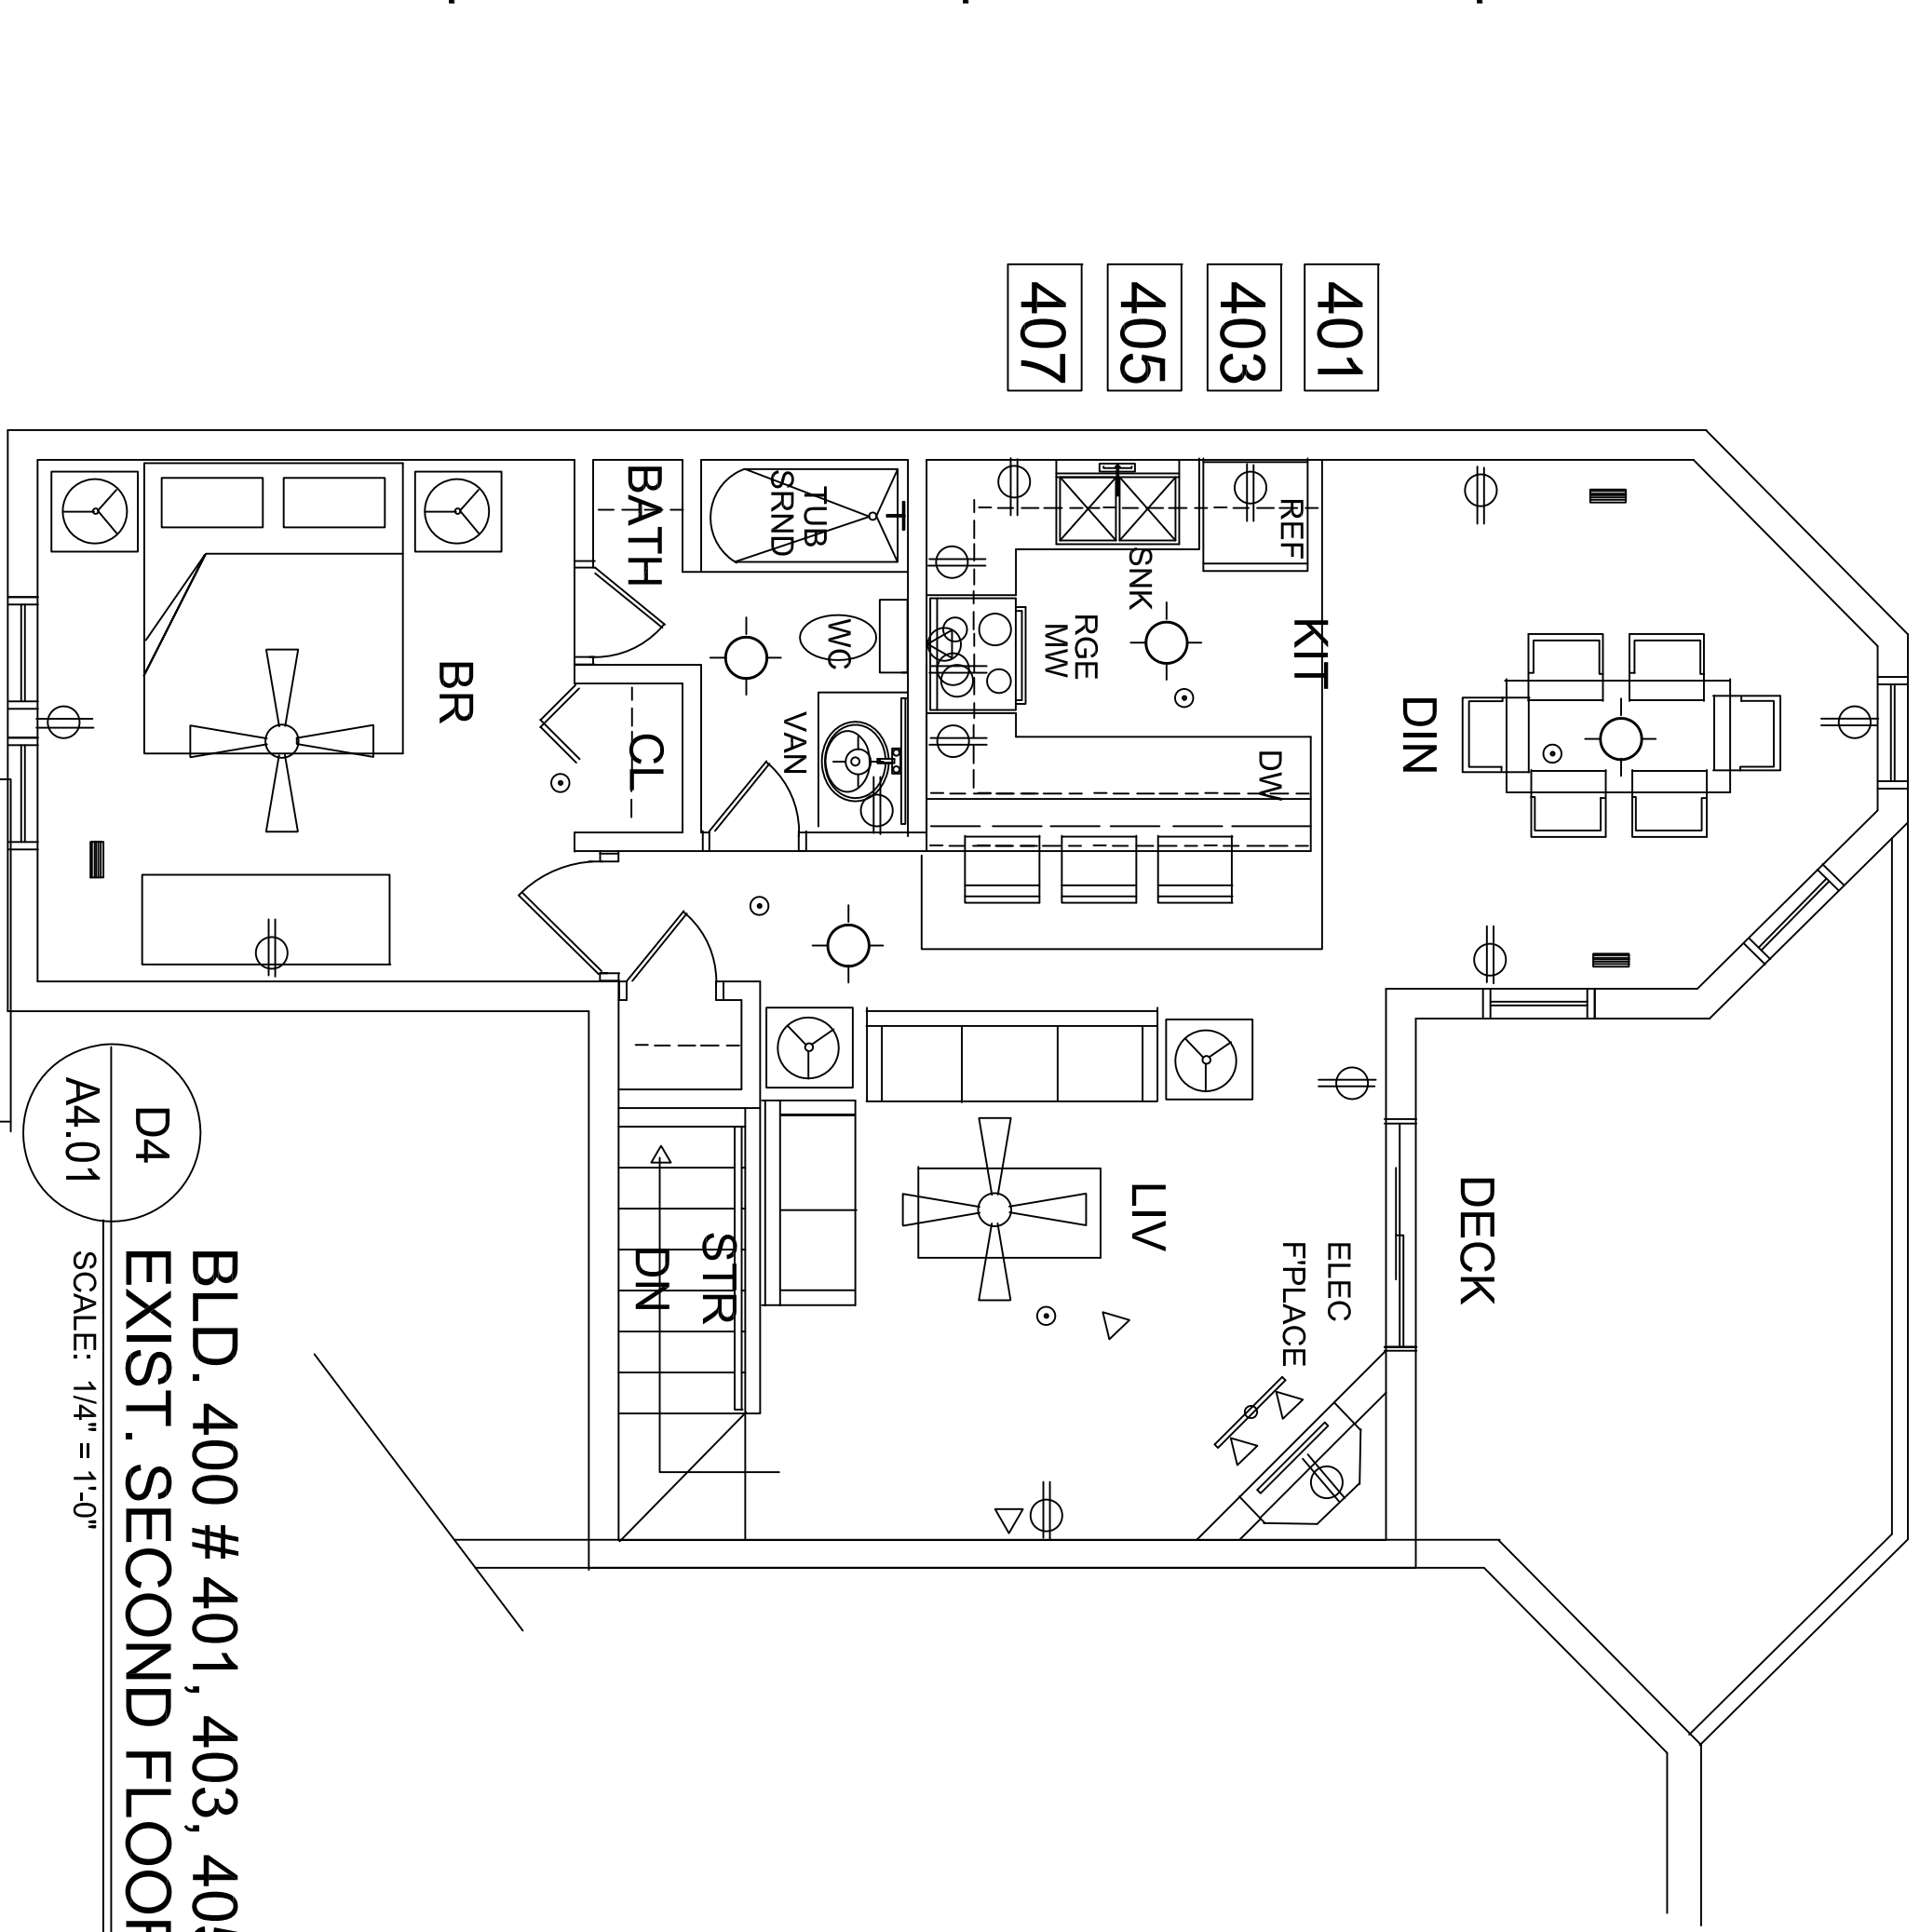

**BLD. 400 # 401, 403, 405 & 407
 EXIST. SECOND FLOOR PLAN**
 D4
 A4.01 SCALE: 1/4" = 1'-0"

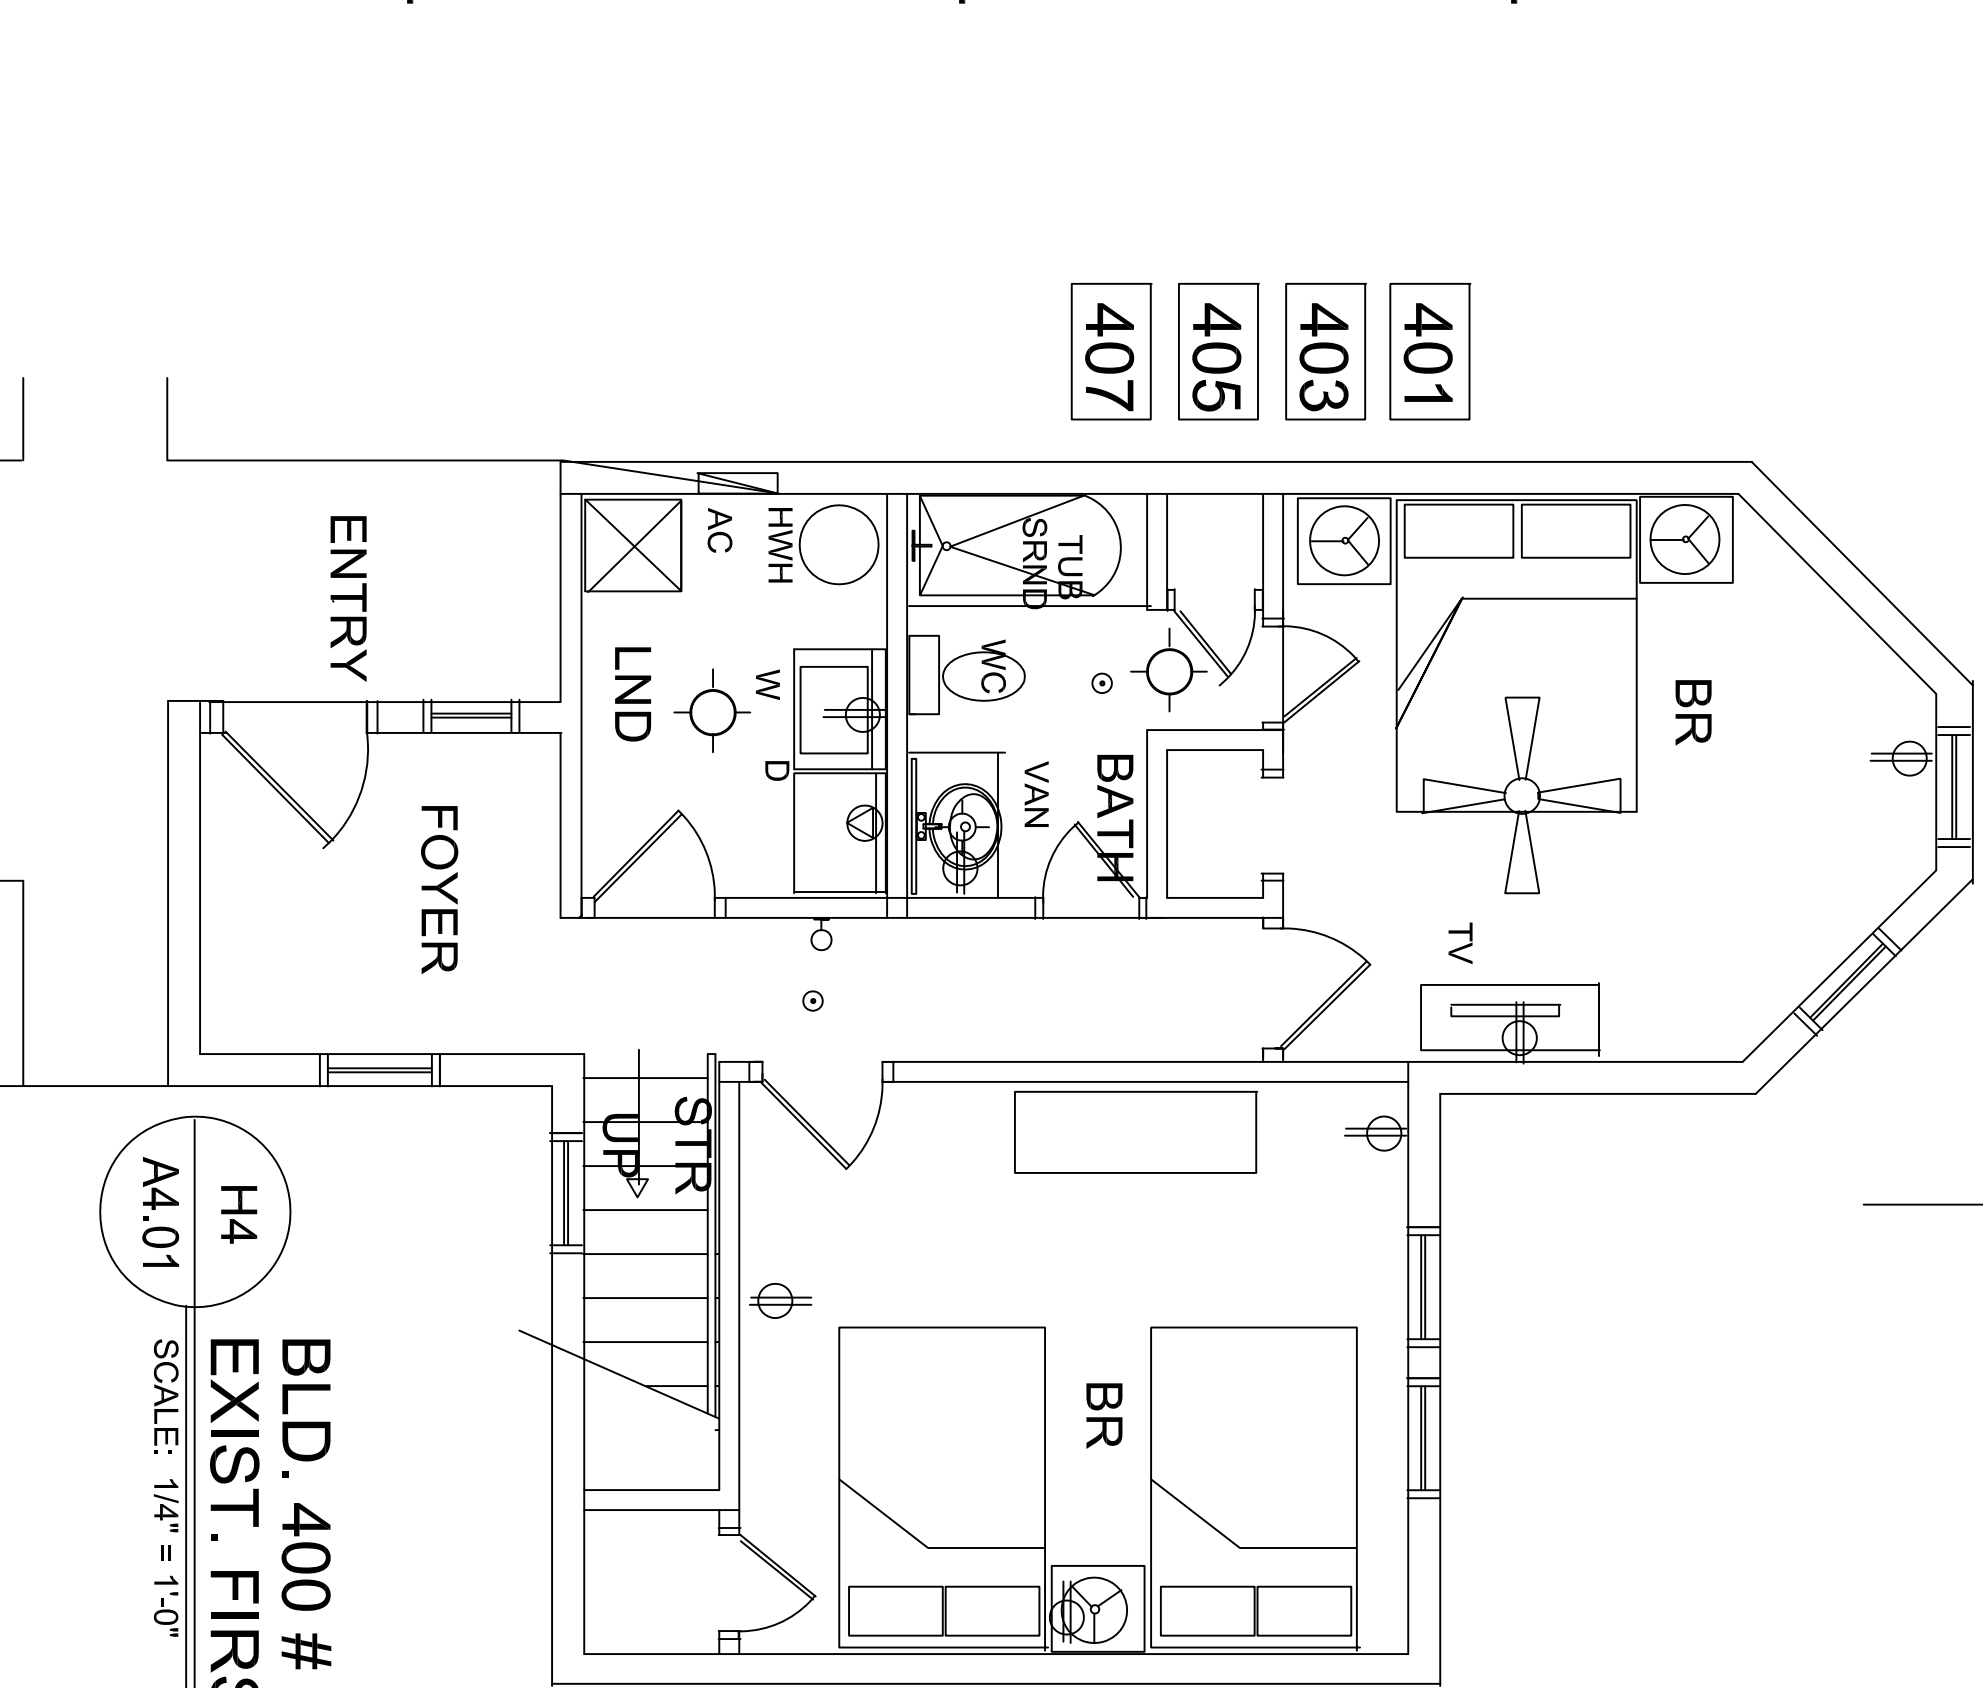

**BLD. 400 # 401, 403, 405 & 407
 EXIST. FIRST FLOOR PLAN**
 H4
 A4.01 SCALE: 1/4" = 1'-0"