



BARRIER ISLAND STATION - BUILDING 700 - 1st, 2nd, 3rd & 4th OVERALL FLOOR PLANS


REFERENCE: ENLARGED UNIT FLOOR PLANS SHEETS 501 & 502 - BUILDING 700 UNITS ARE THE SAME AS BUILDING 500 UNITS

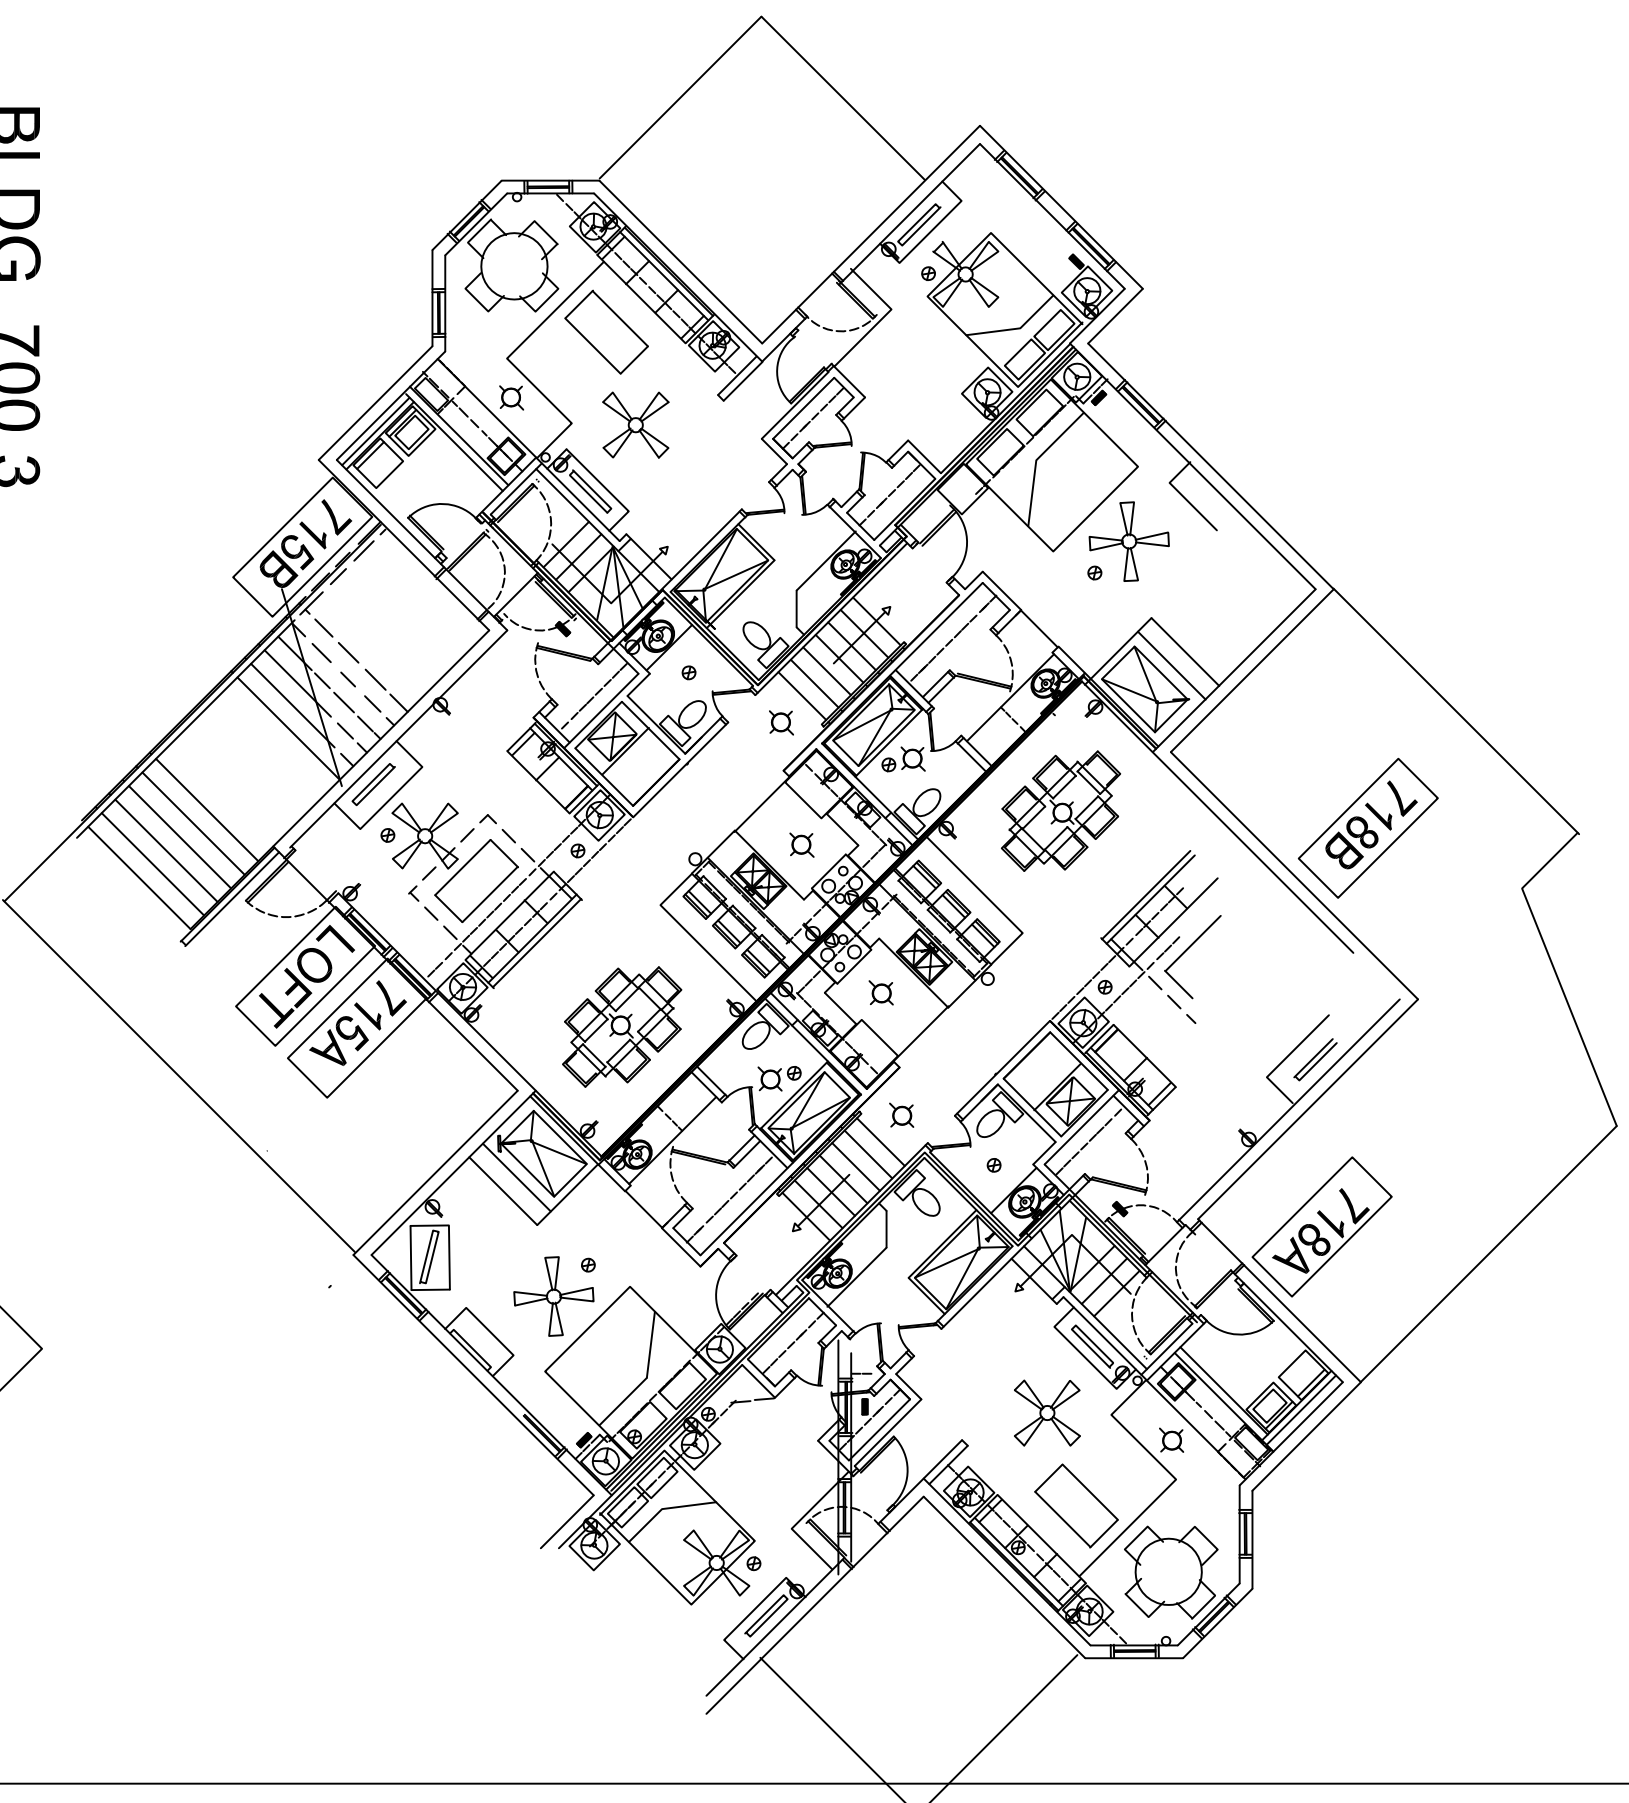


D1
BLDG. 700.3
EXISTING 3rd & 4th FLOOR PLAN
SCALE: 1/4" = 1'-0"
A700

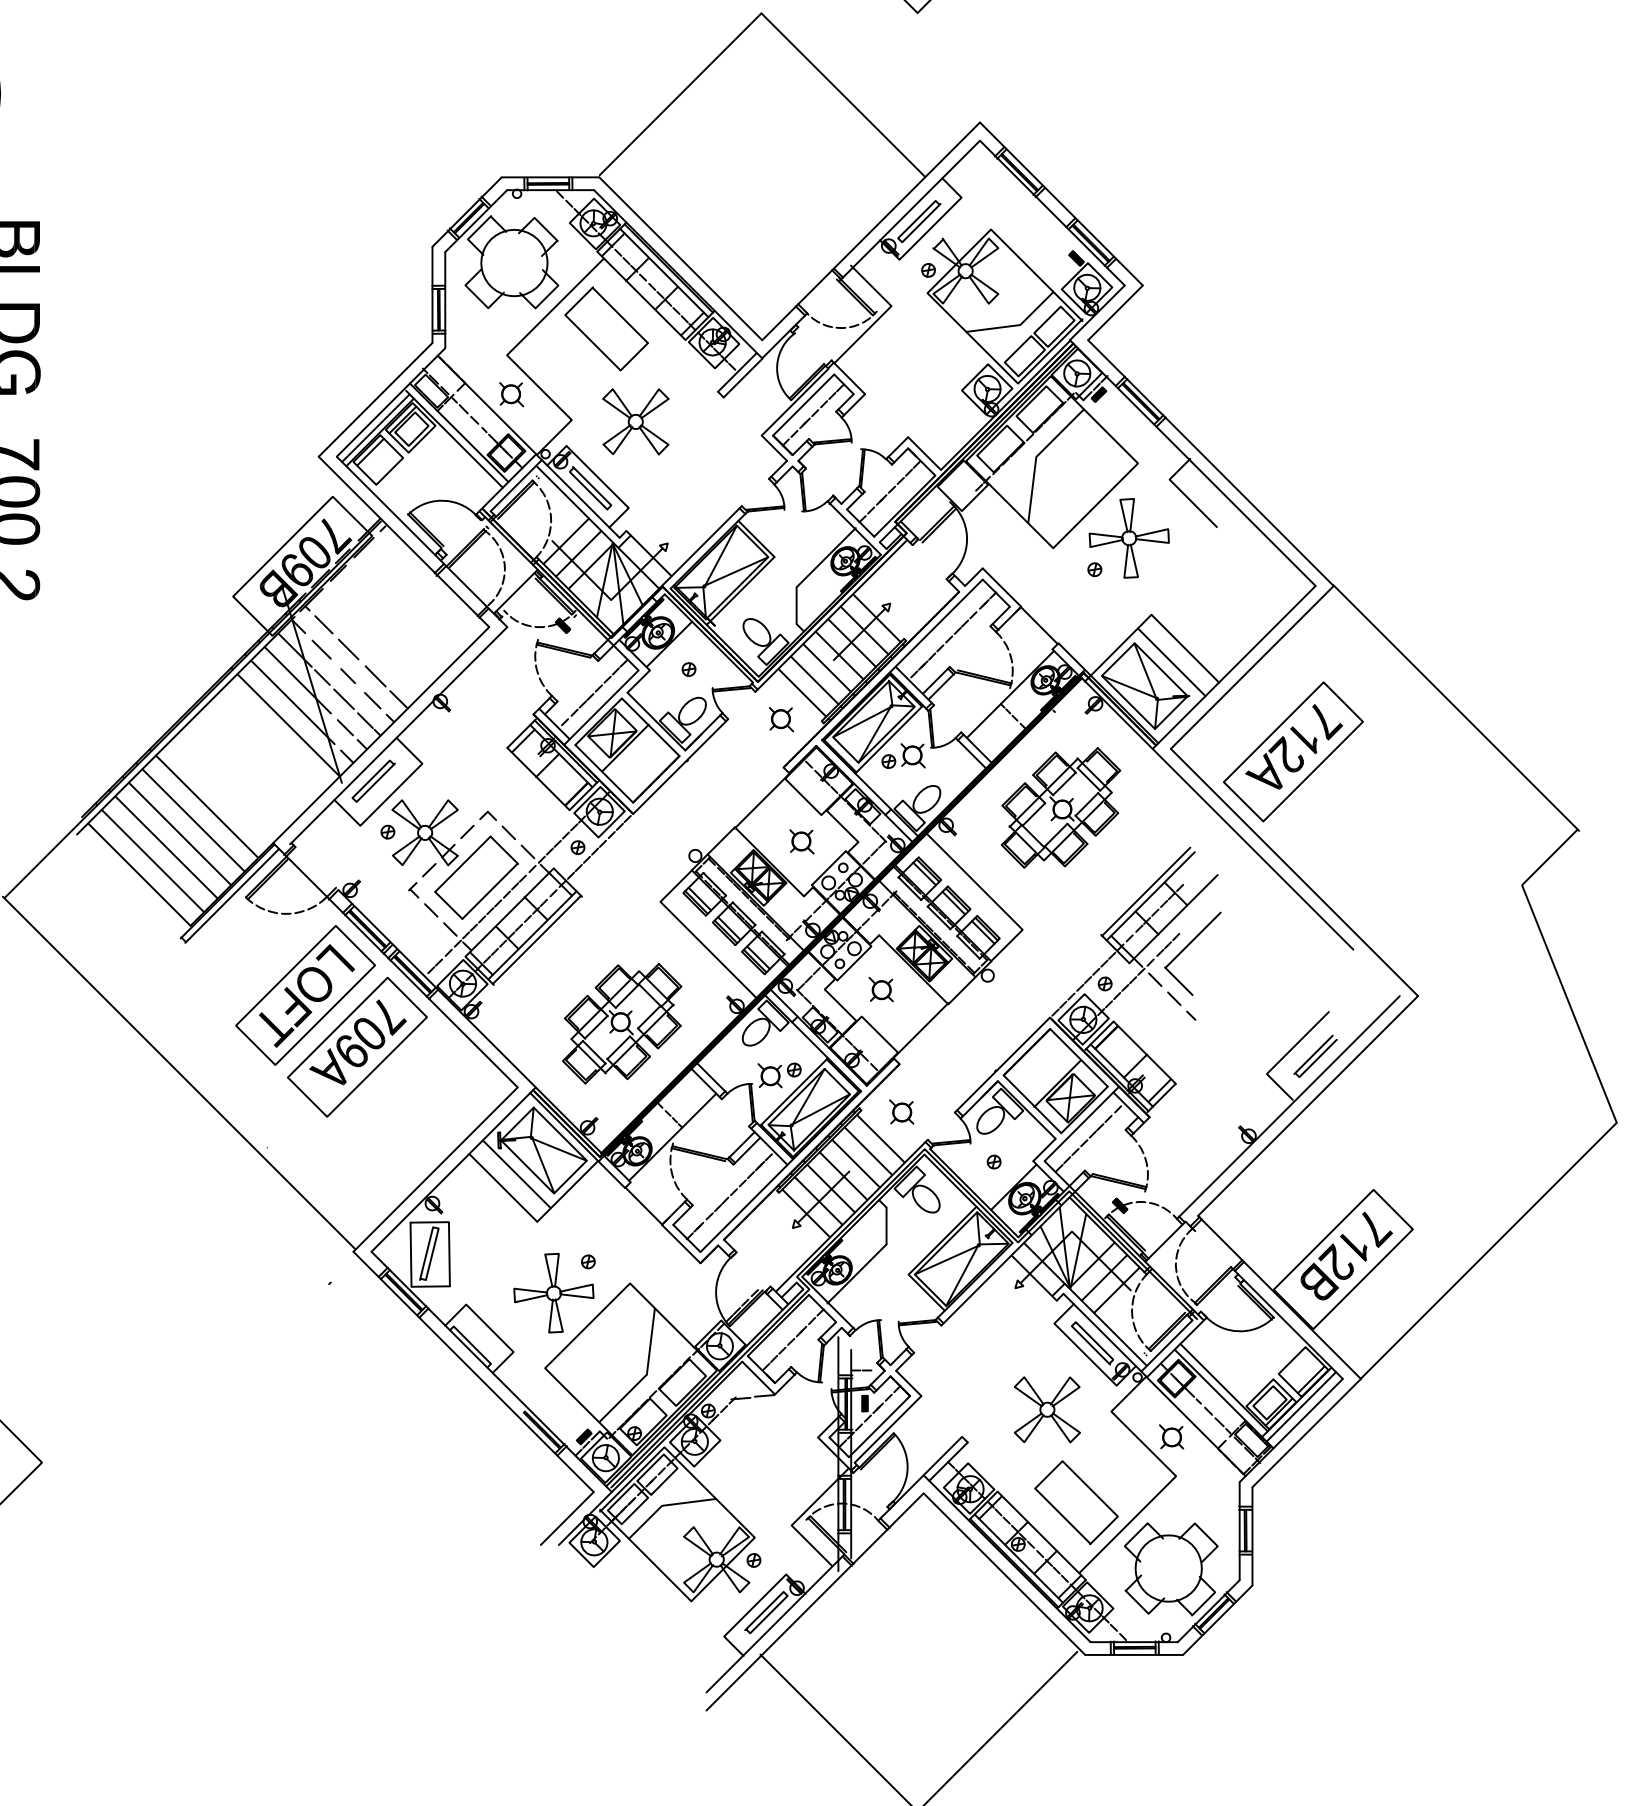


D3
BLDG. 700.2
EXISTING 3rd & 4th FLOOR PLAN
SCALE: 1/4" = 1'-0"
A700

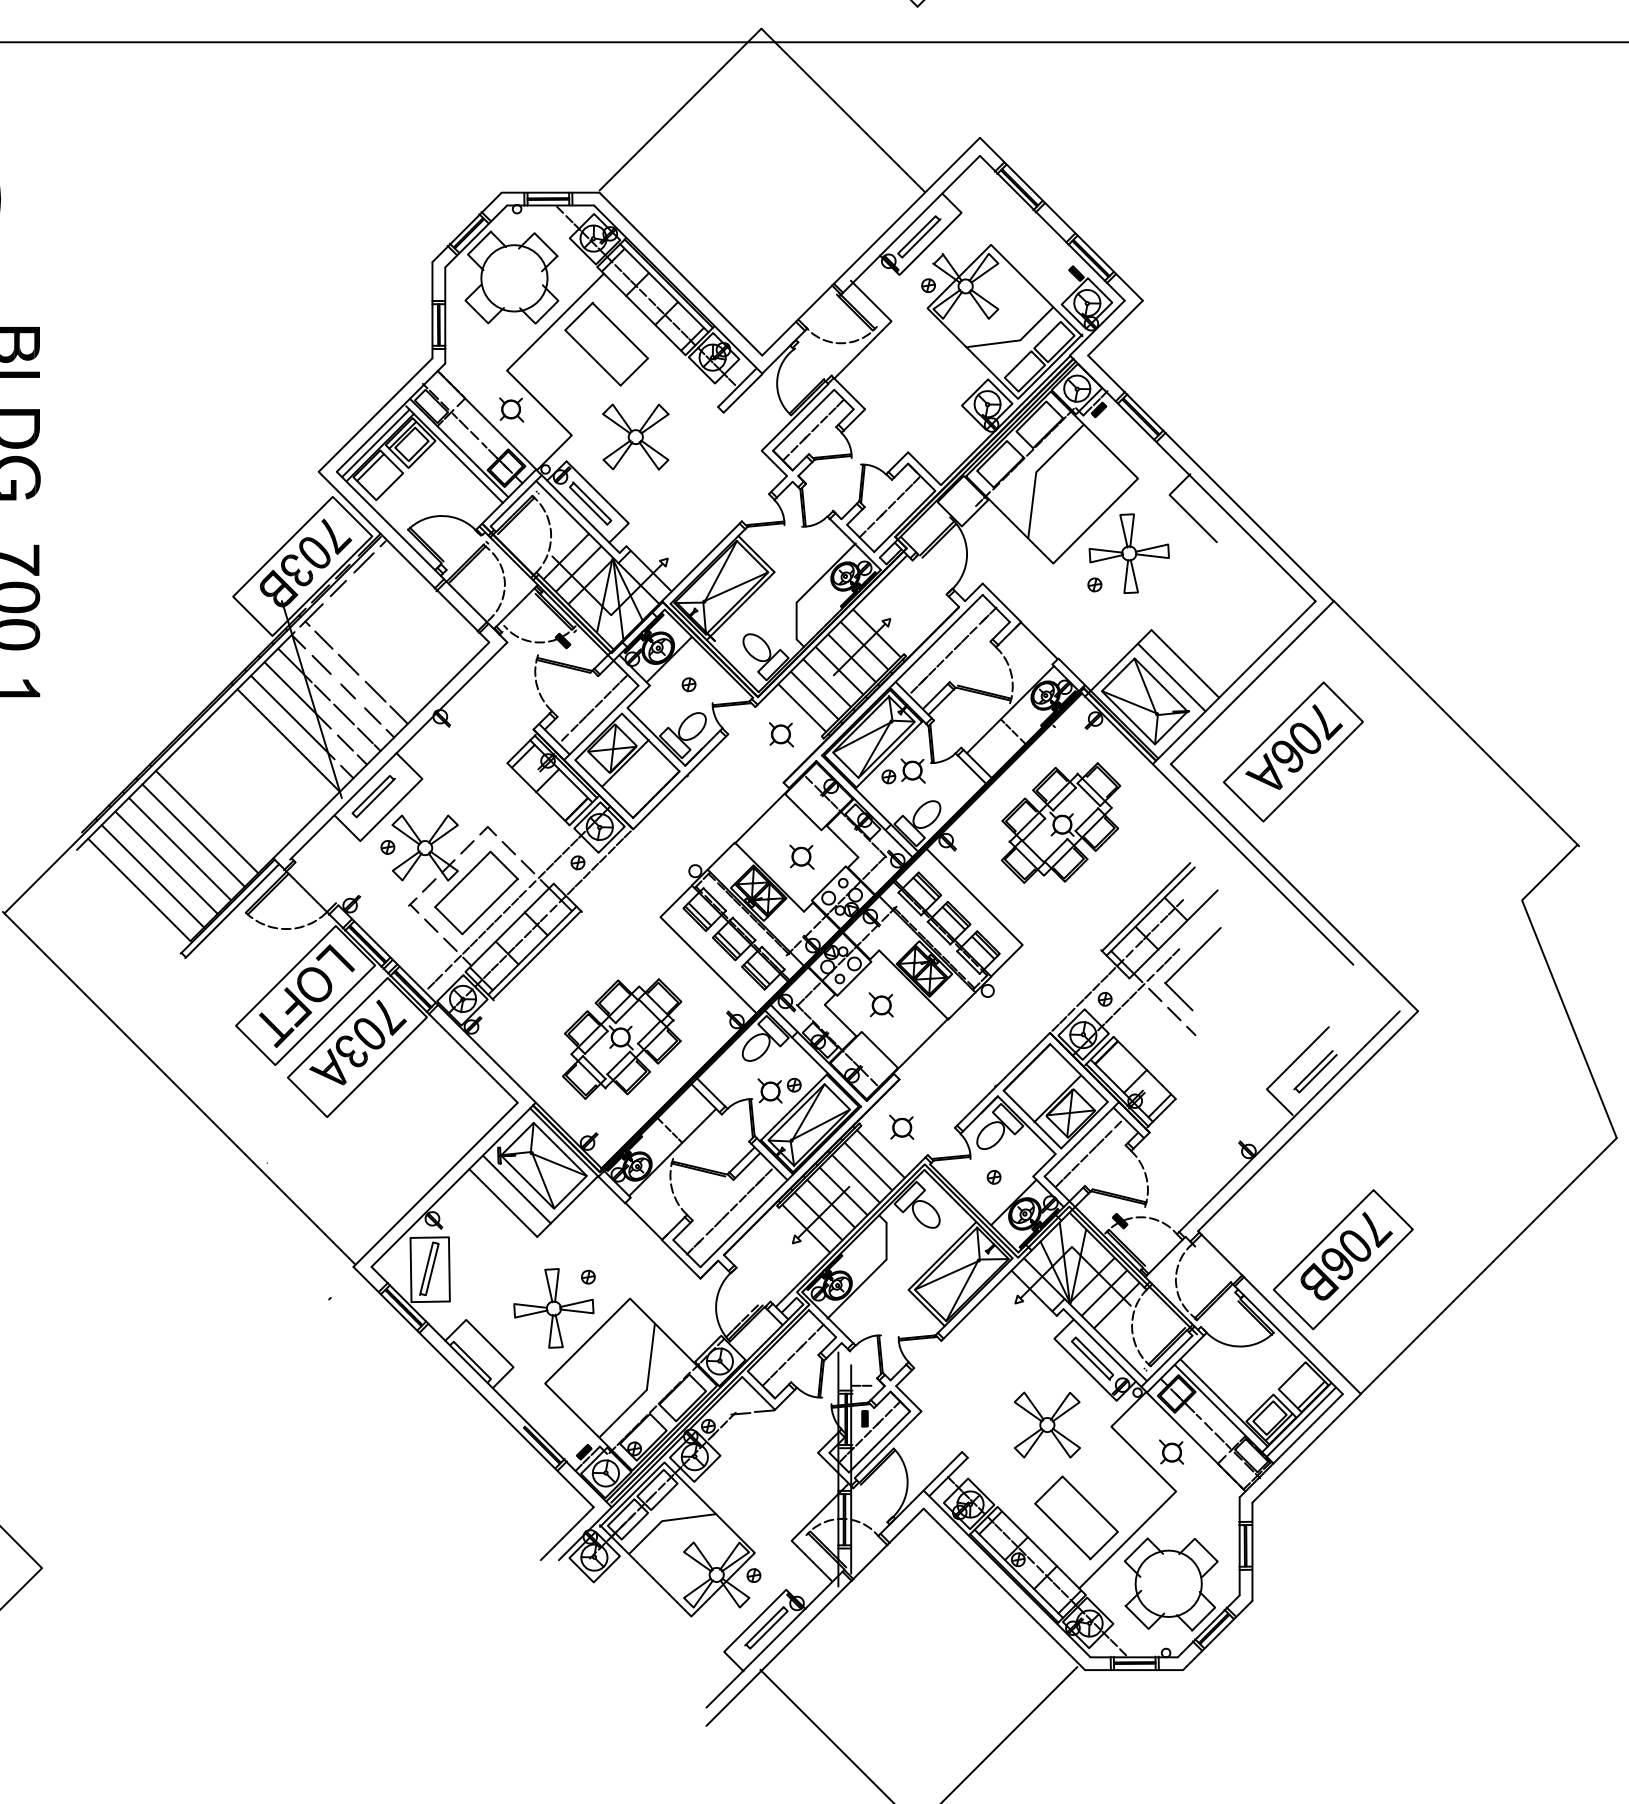


D1
BLDG. 700.1
EXISTING 3rd & 4th FLOOR PLAN
SCALE: 1/4" = 1'-0"
A700

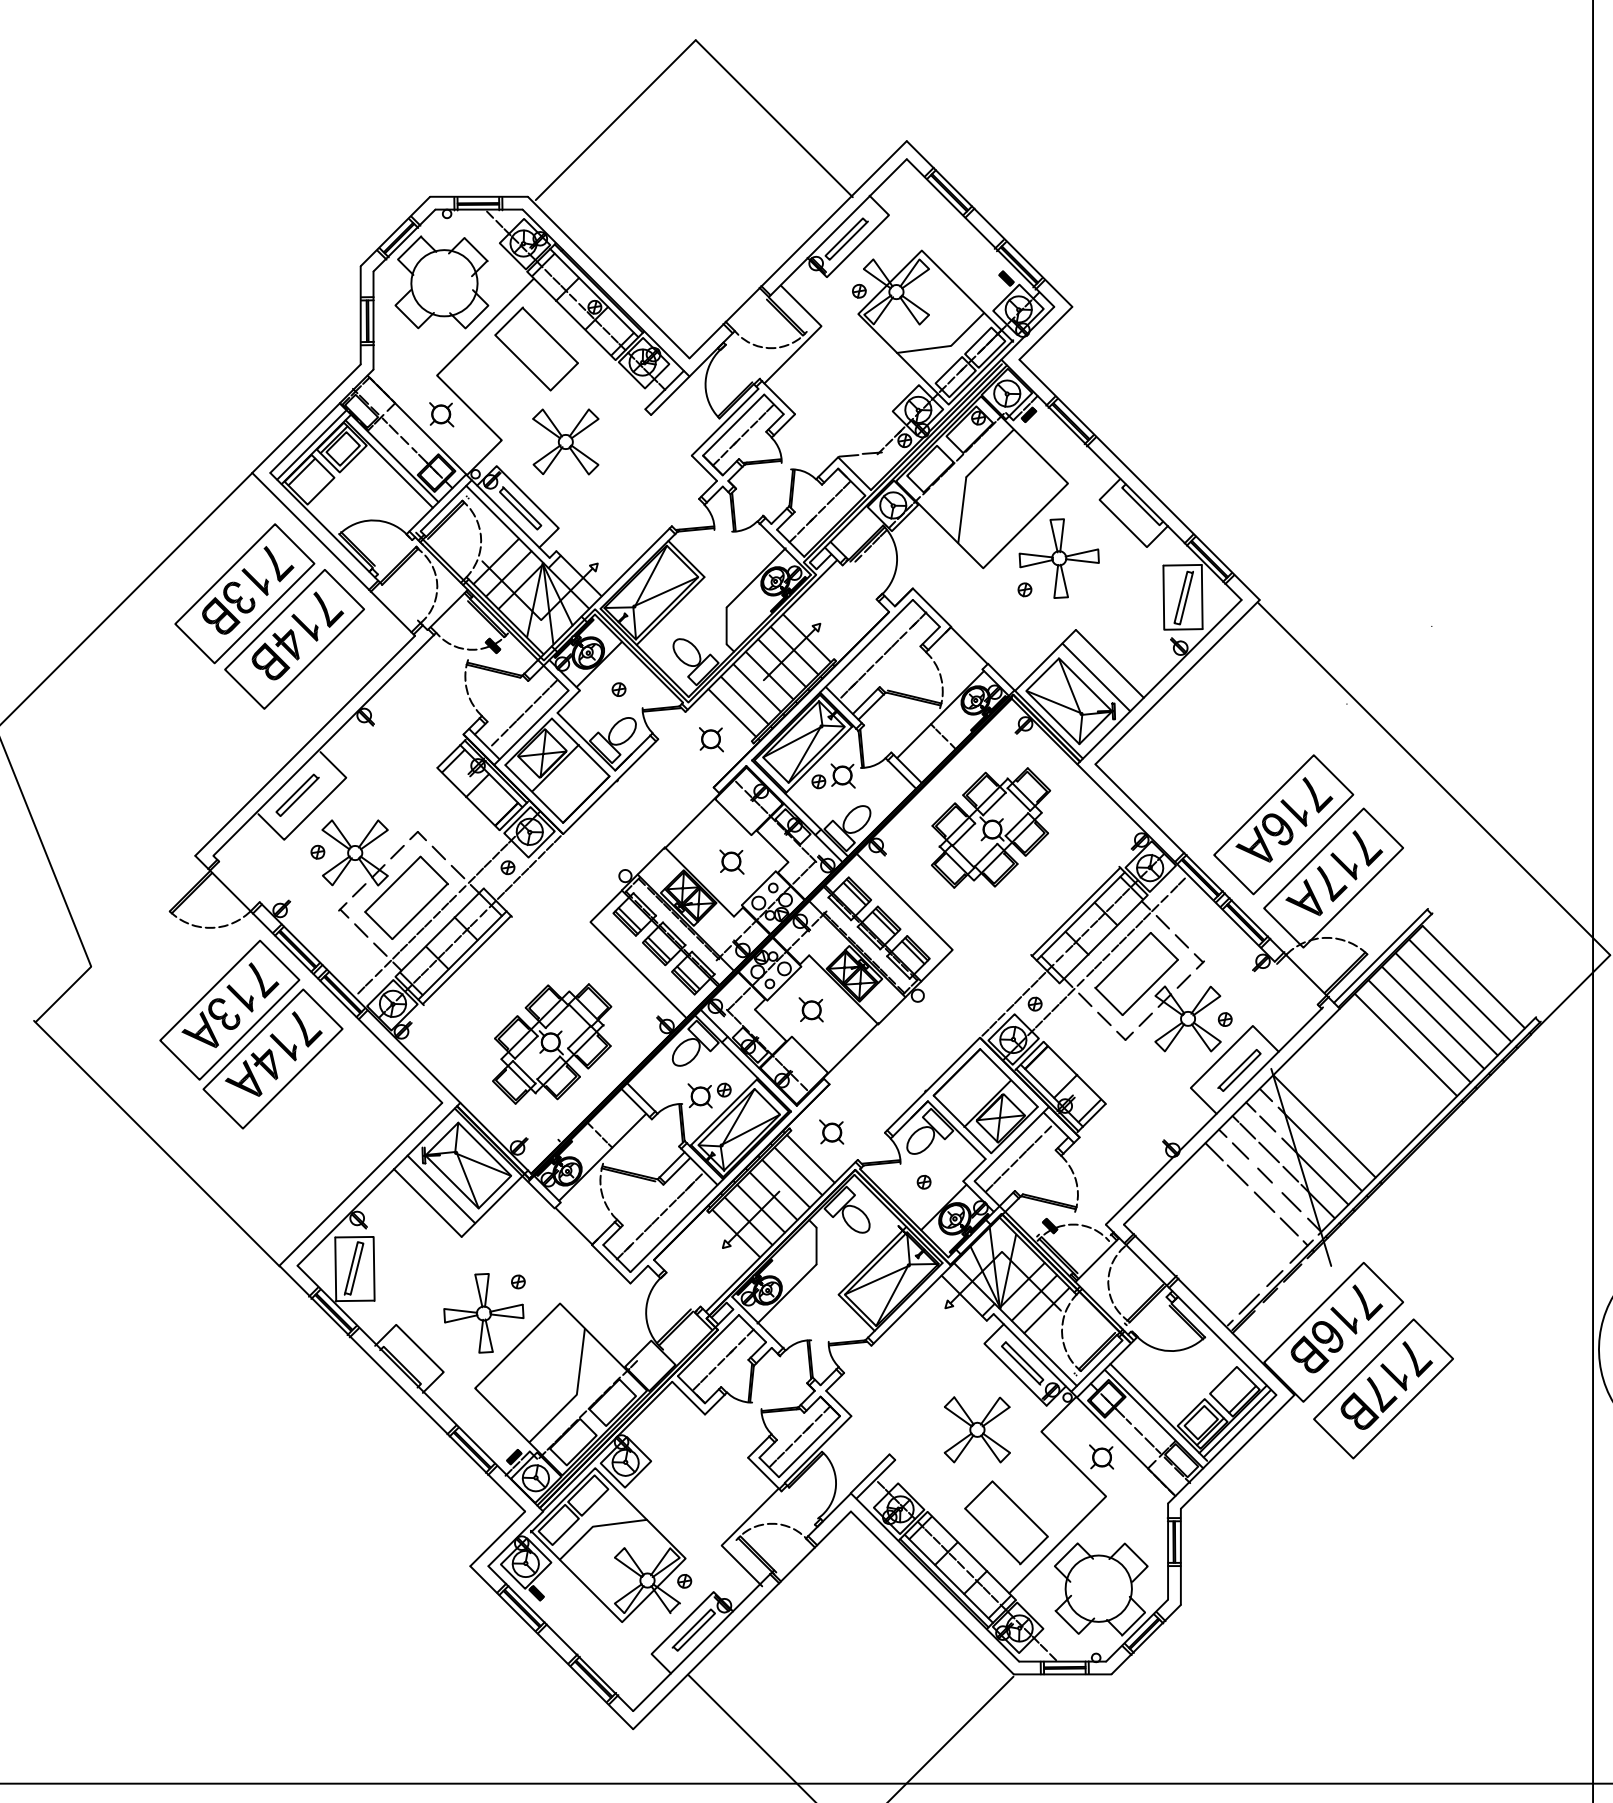

H1
BLDG. 700.3
EXISTING 1st & 2nd FLOOR PLAN
SCALE: 1/4" = 1'-0"
A7700

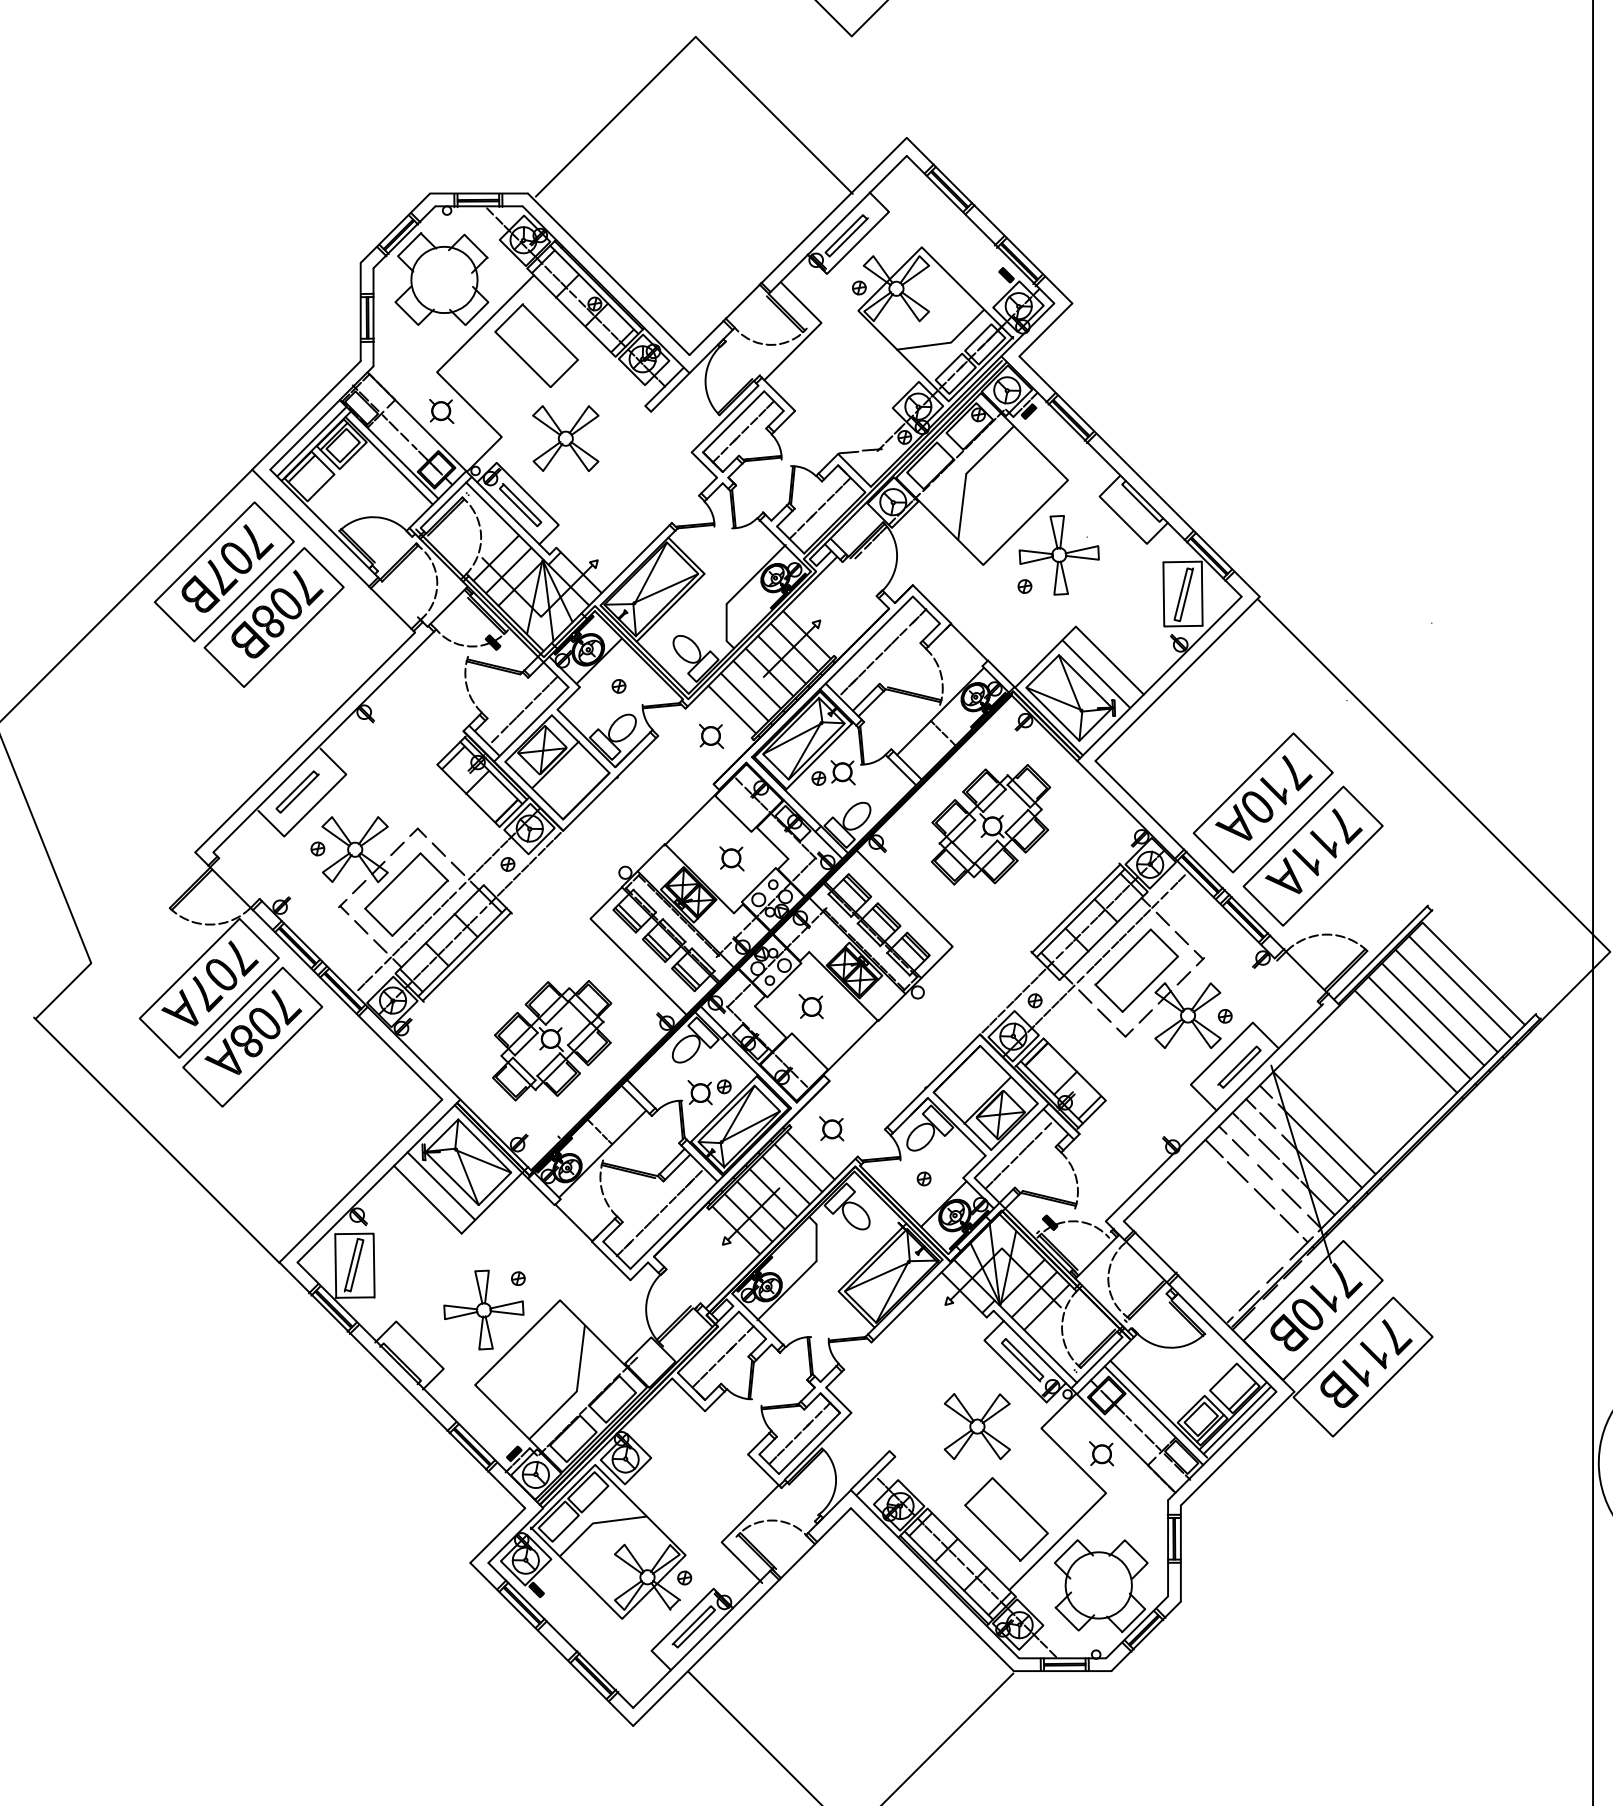

H5
BLDG. 700.2
EXISTING 1st & 2nd FLOOR PLAN
SCALE: 1/4" = 1'-0"
A500

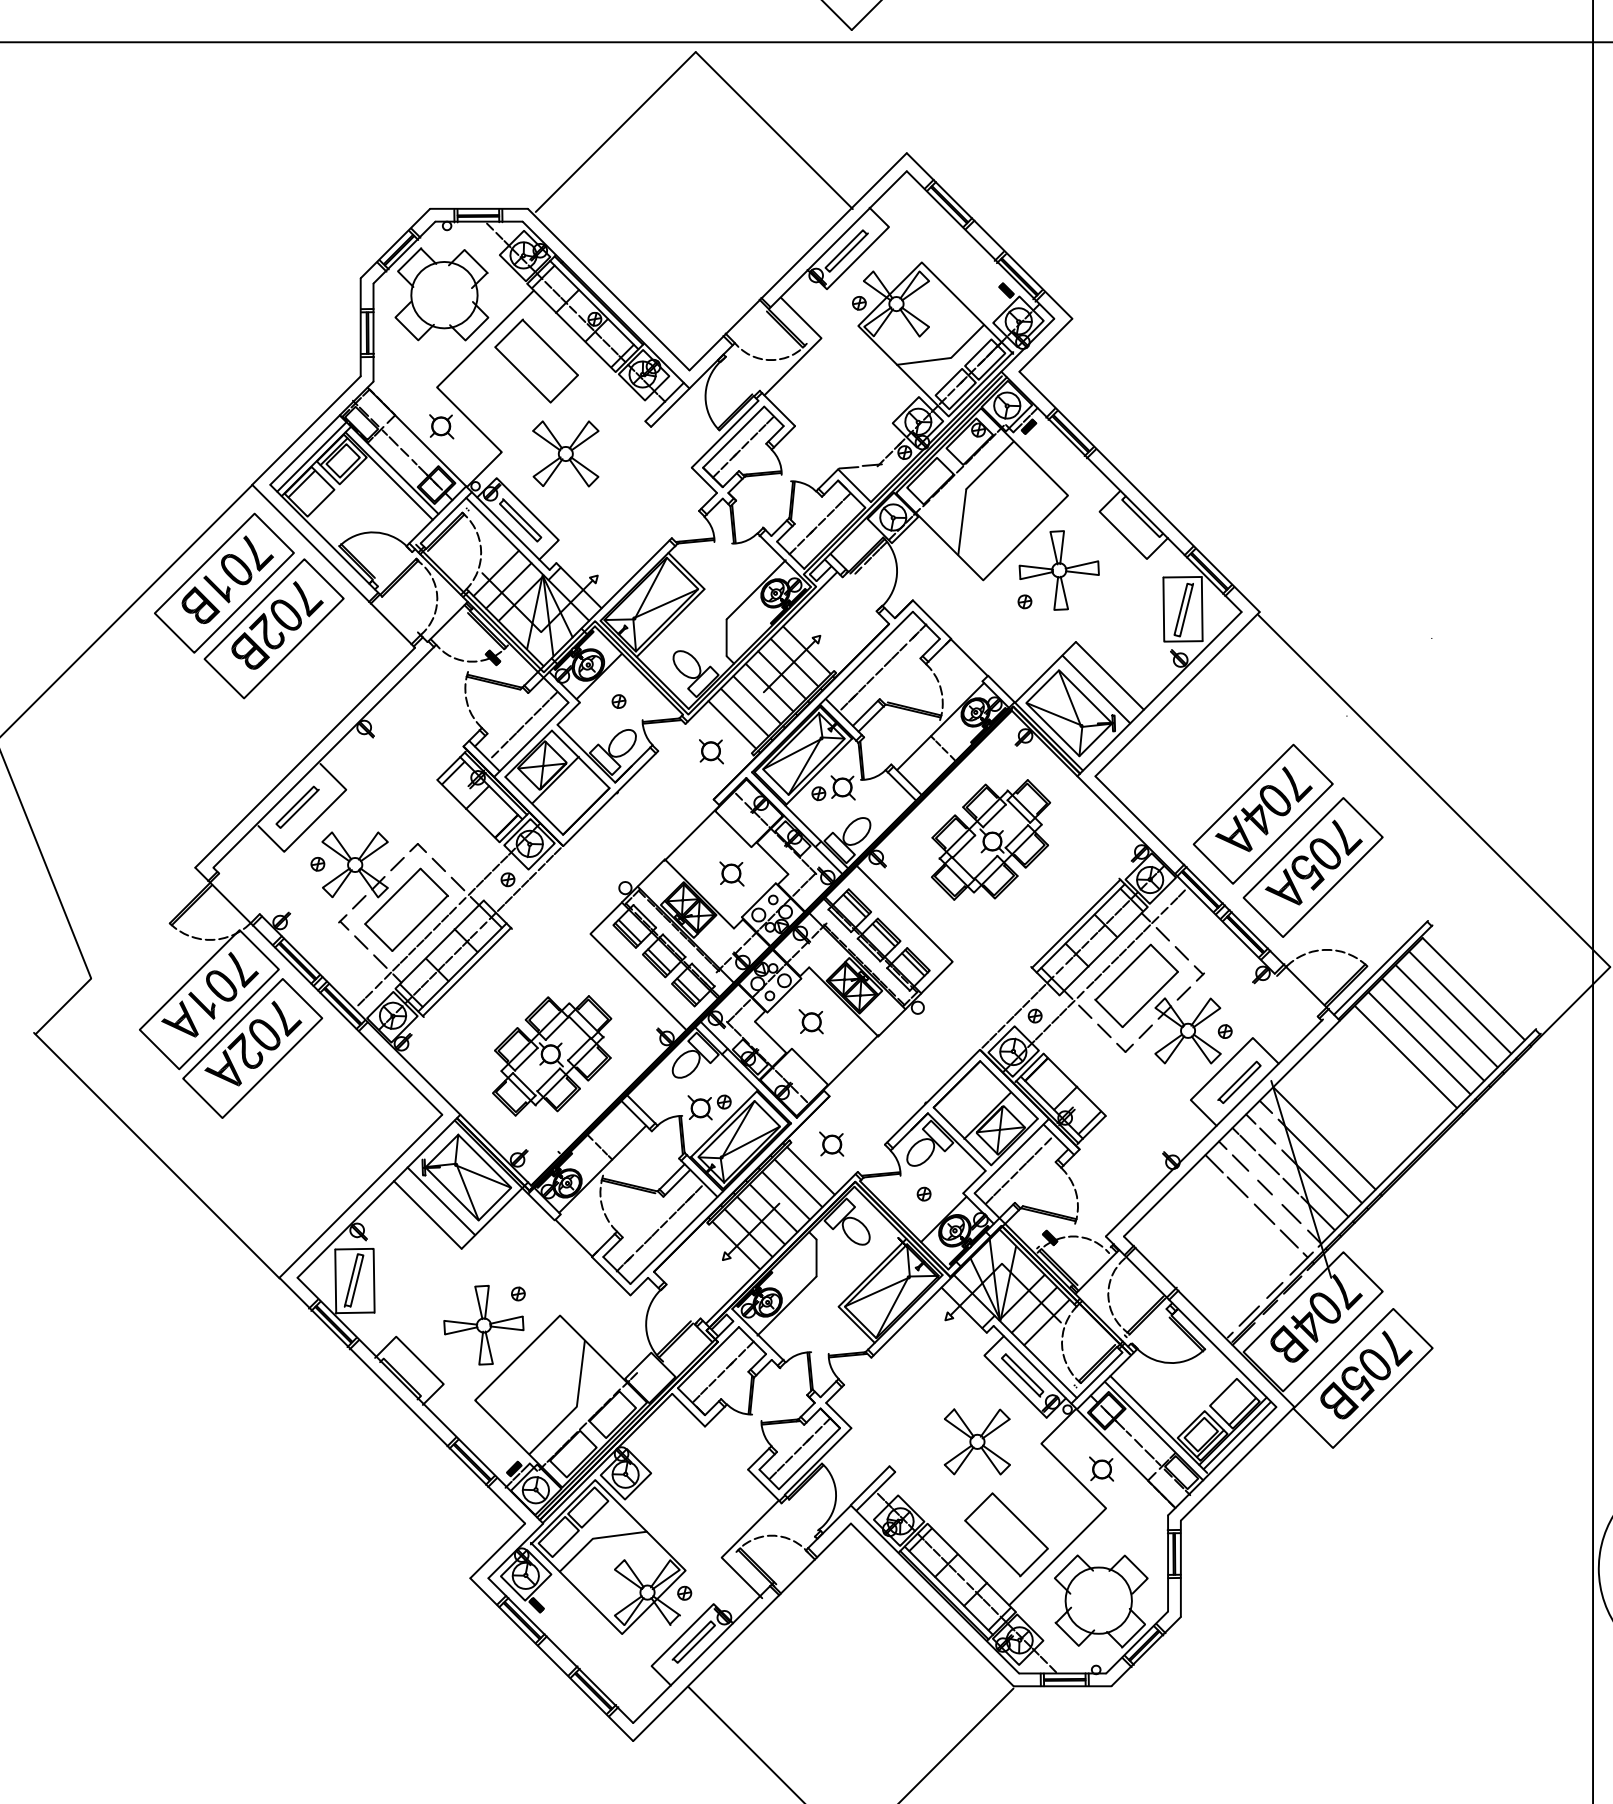


H7
BLDG. 700.1
EXISTING 1st & 2nd FLOOR PLAN
SCALE: 1/4" = 1'-0"
A700

NOTES:

- SYMBOLS LEGEND**
- ⊙ SPRINKLER HEAD
 - ⊙ SMOKE DETECTOR
 - ⊕ GFCI - GROUND FAULT INTERRUPTER
 - ⊕ RECEPTACLE
 - ⊕ SWITCH
 - ⊕ TS/STAT
 - ⊕ SURFACE MTD. LIGHT FIXTURE
 - ⊕ WALL SCONCE
 - ⊕ HVAC REGISTER

- EXISTING BUILDING NOTES:**
- 1) DIMENSIONS SHOWN ARE FROM OWNERS PROVIDED SURVEY. ROOM DIMENSIONS SHOWN ARE FIELD MEASURED TO INSIDE OF WALLS AND ARE TO BE USED SOLELY FOR THE BASIS OF INTERIOR DESIGNS.
 - 2) BUILDINGS 500, 600, 700 & 800 ARE NOT SPRINKLERED. SMOKE DETECTORS ARE EXISTING.
 - 3) DOORS: ALL DOORS ARE HOLLOW CORE WOOD FLUSH. STAINED. BASE WOOD STAINED.
 - 4) FINISHES: FLOORING IS CARPET UNLESS NOTED OTHERWISE. WALLS & CEILING ARE PAINTED UNLESS OTHERWISE NOTED.
 - 5) TUBS: SUPPLIQUINS UNLESS OTHERWISE NOTED.

REV.	DATE	ISSUE HISTORY
04-06-2018	PROGRESS 75%	

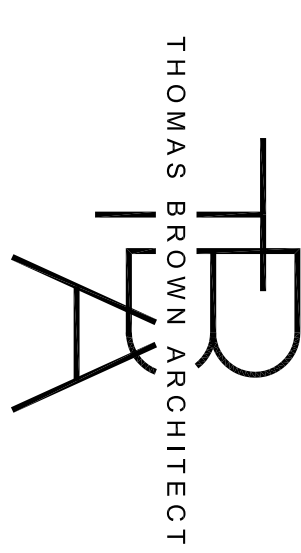

THOMAS BROWN ARCHITECT
5268 PINTO WAY ORLANDO, FLORIDA, 32810
407-256-5999 www.thomasbrownarchitect.com

INTERIOR DESIGN

MEASURED DRAWINGS

DESIGNER	JFS
PROJECT	TB
DATE	04/01/18
PROJECT #	031618
BLDG. 700.1, 700.2 & 700.3	
EXIST. BUILDING FLOOR PLANS	A7.00

THOMAS H. BROWN, JR.
NORTH CAROLINA ARCHITECTS LICENSE #13995