


**BLDG. 300 UNITS 301 & 303
EXISTING FIRST FLOOR PLAN**

D1
A3.01


SCALE: 1/4" = 1'-0"

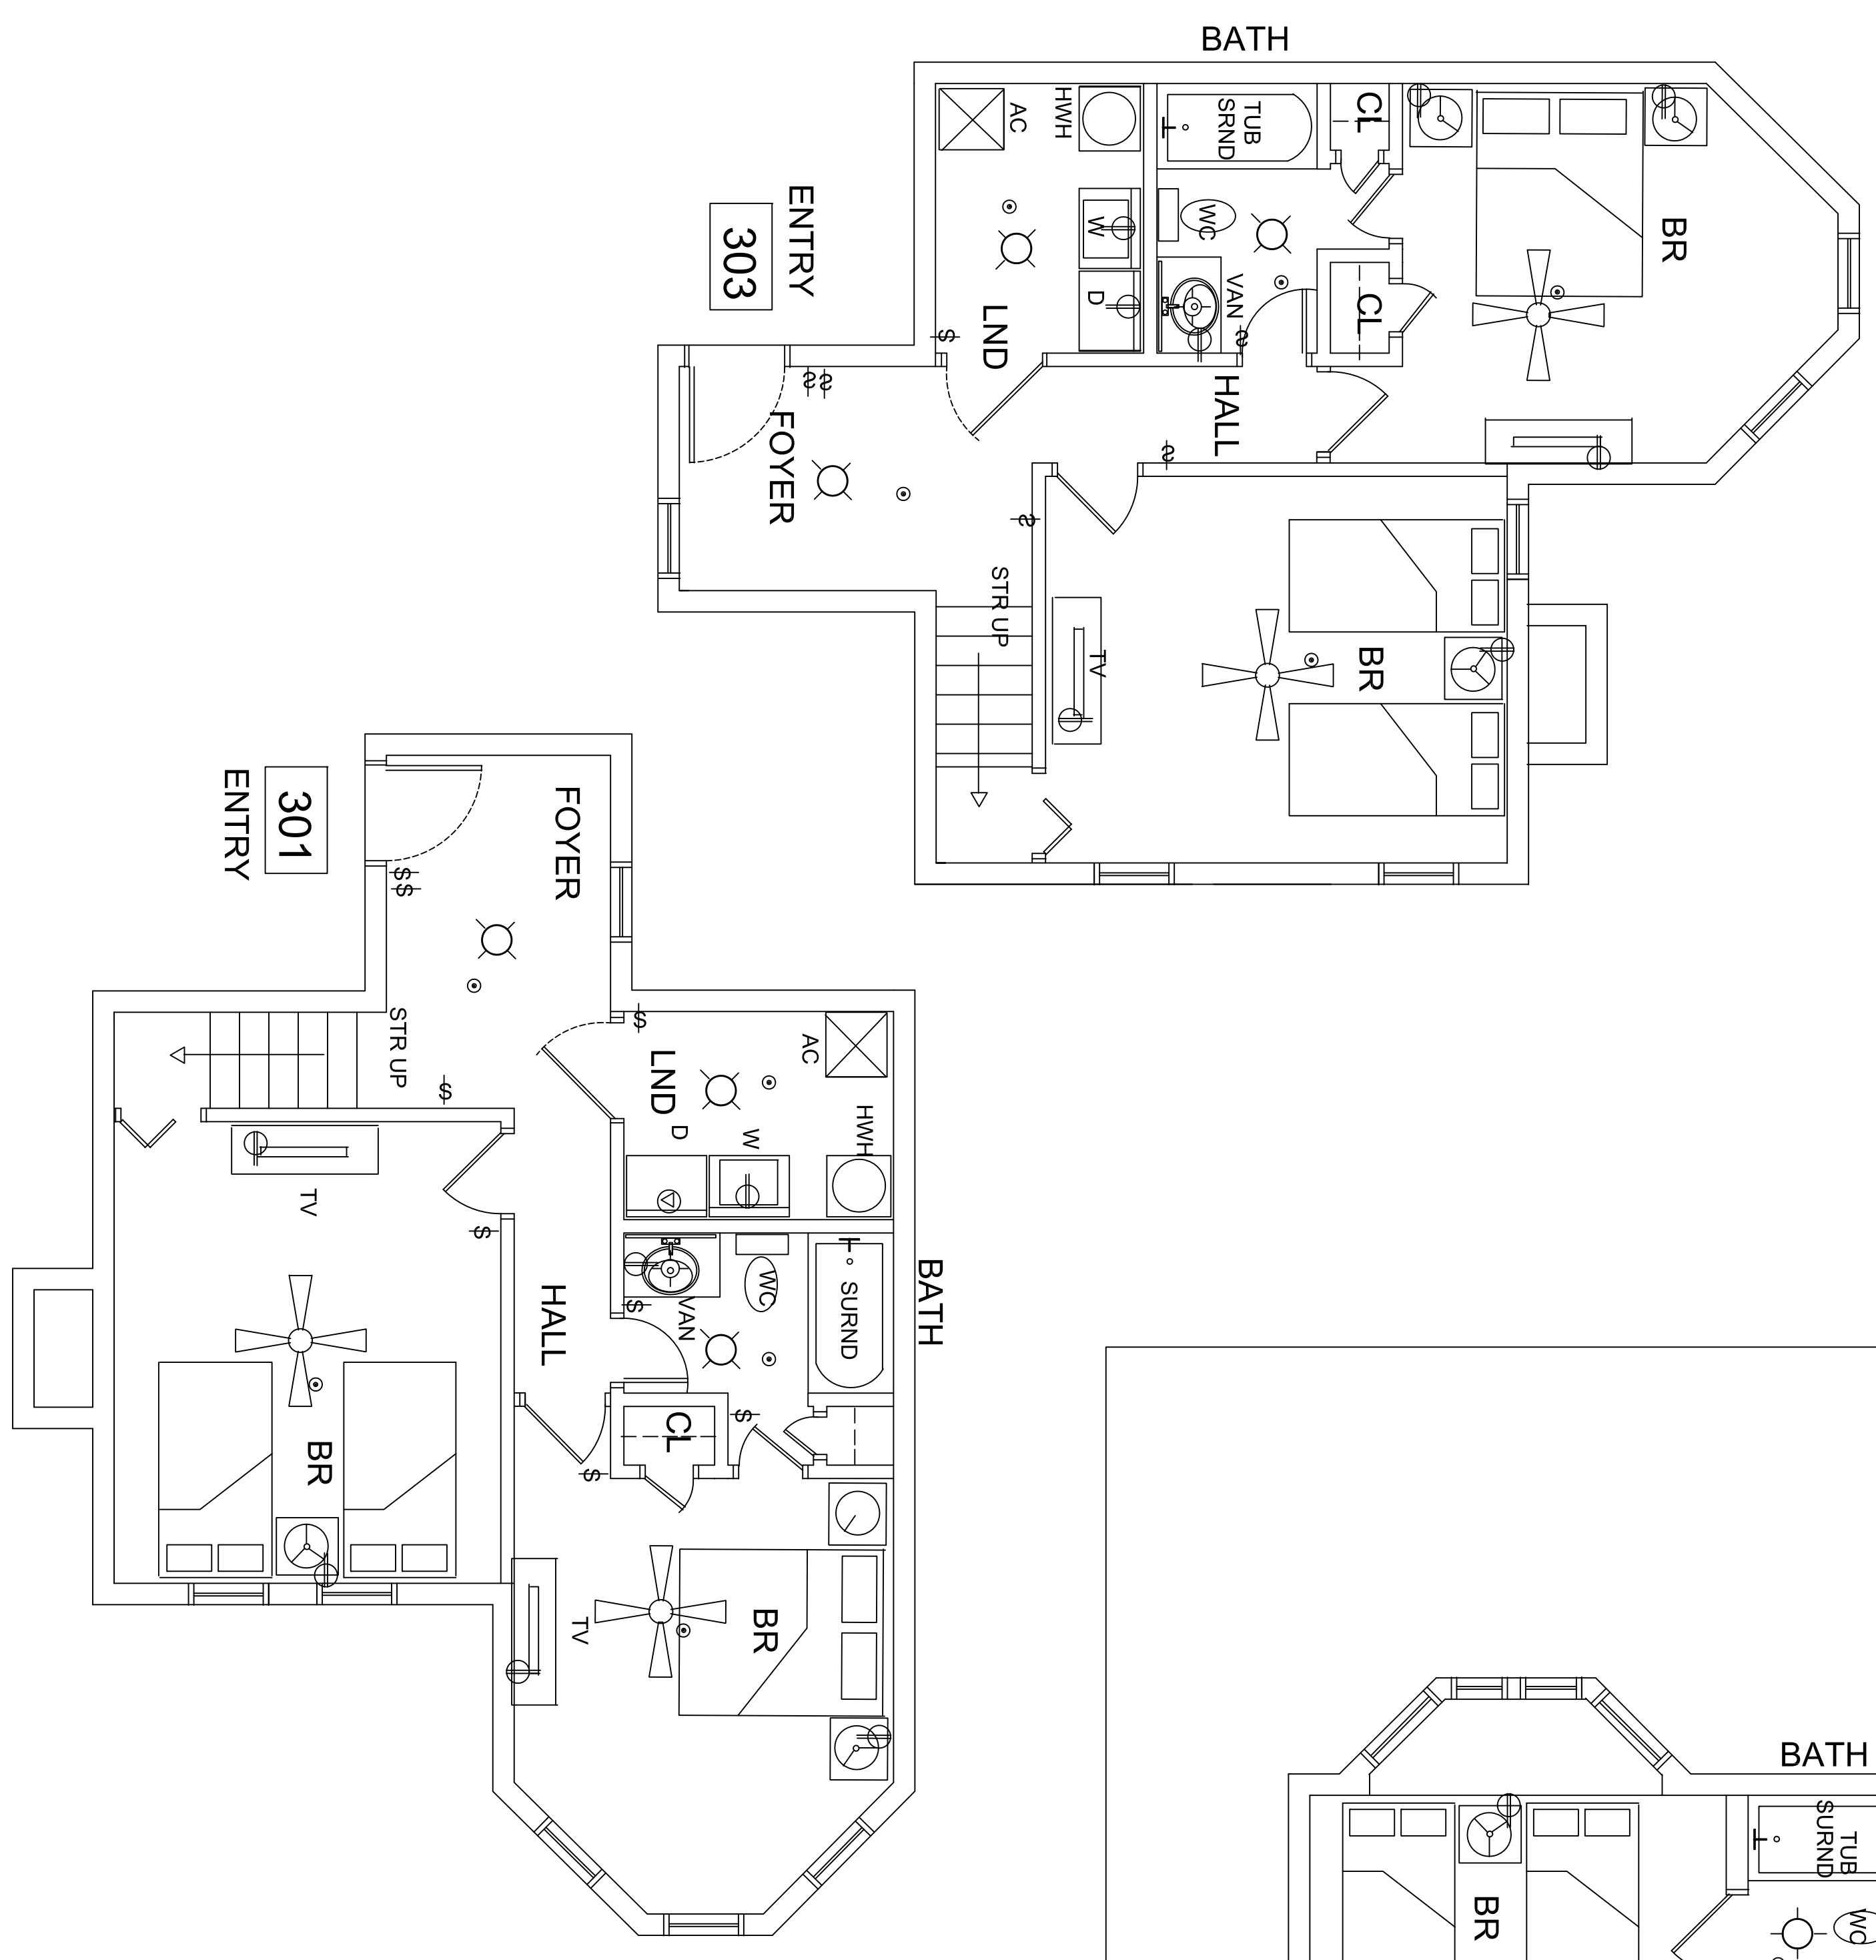

**BLDG. 300 UNITS 301 & 303
EXISTING SECOND FLOOR PLAN**

G5
A3.01

SCALE: 1/4" = 1'-0"

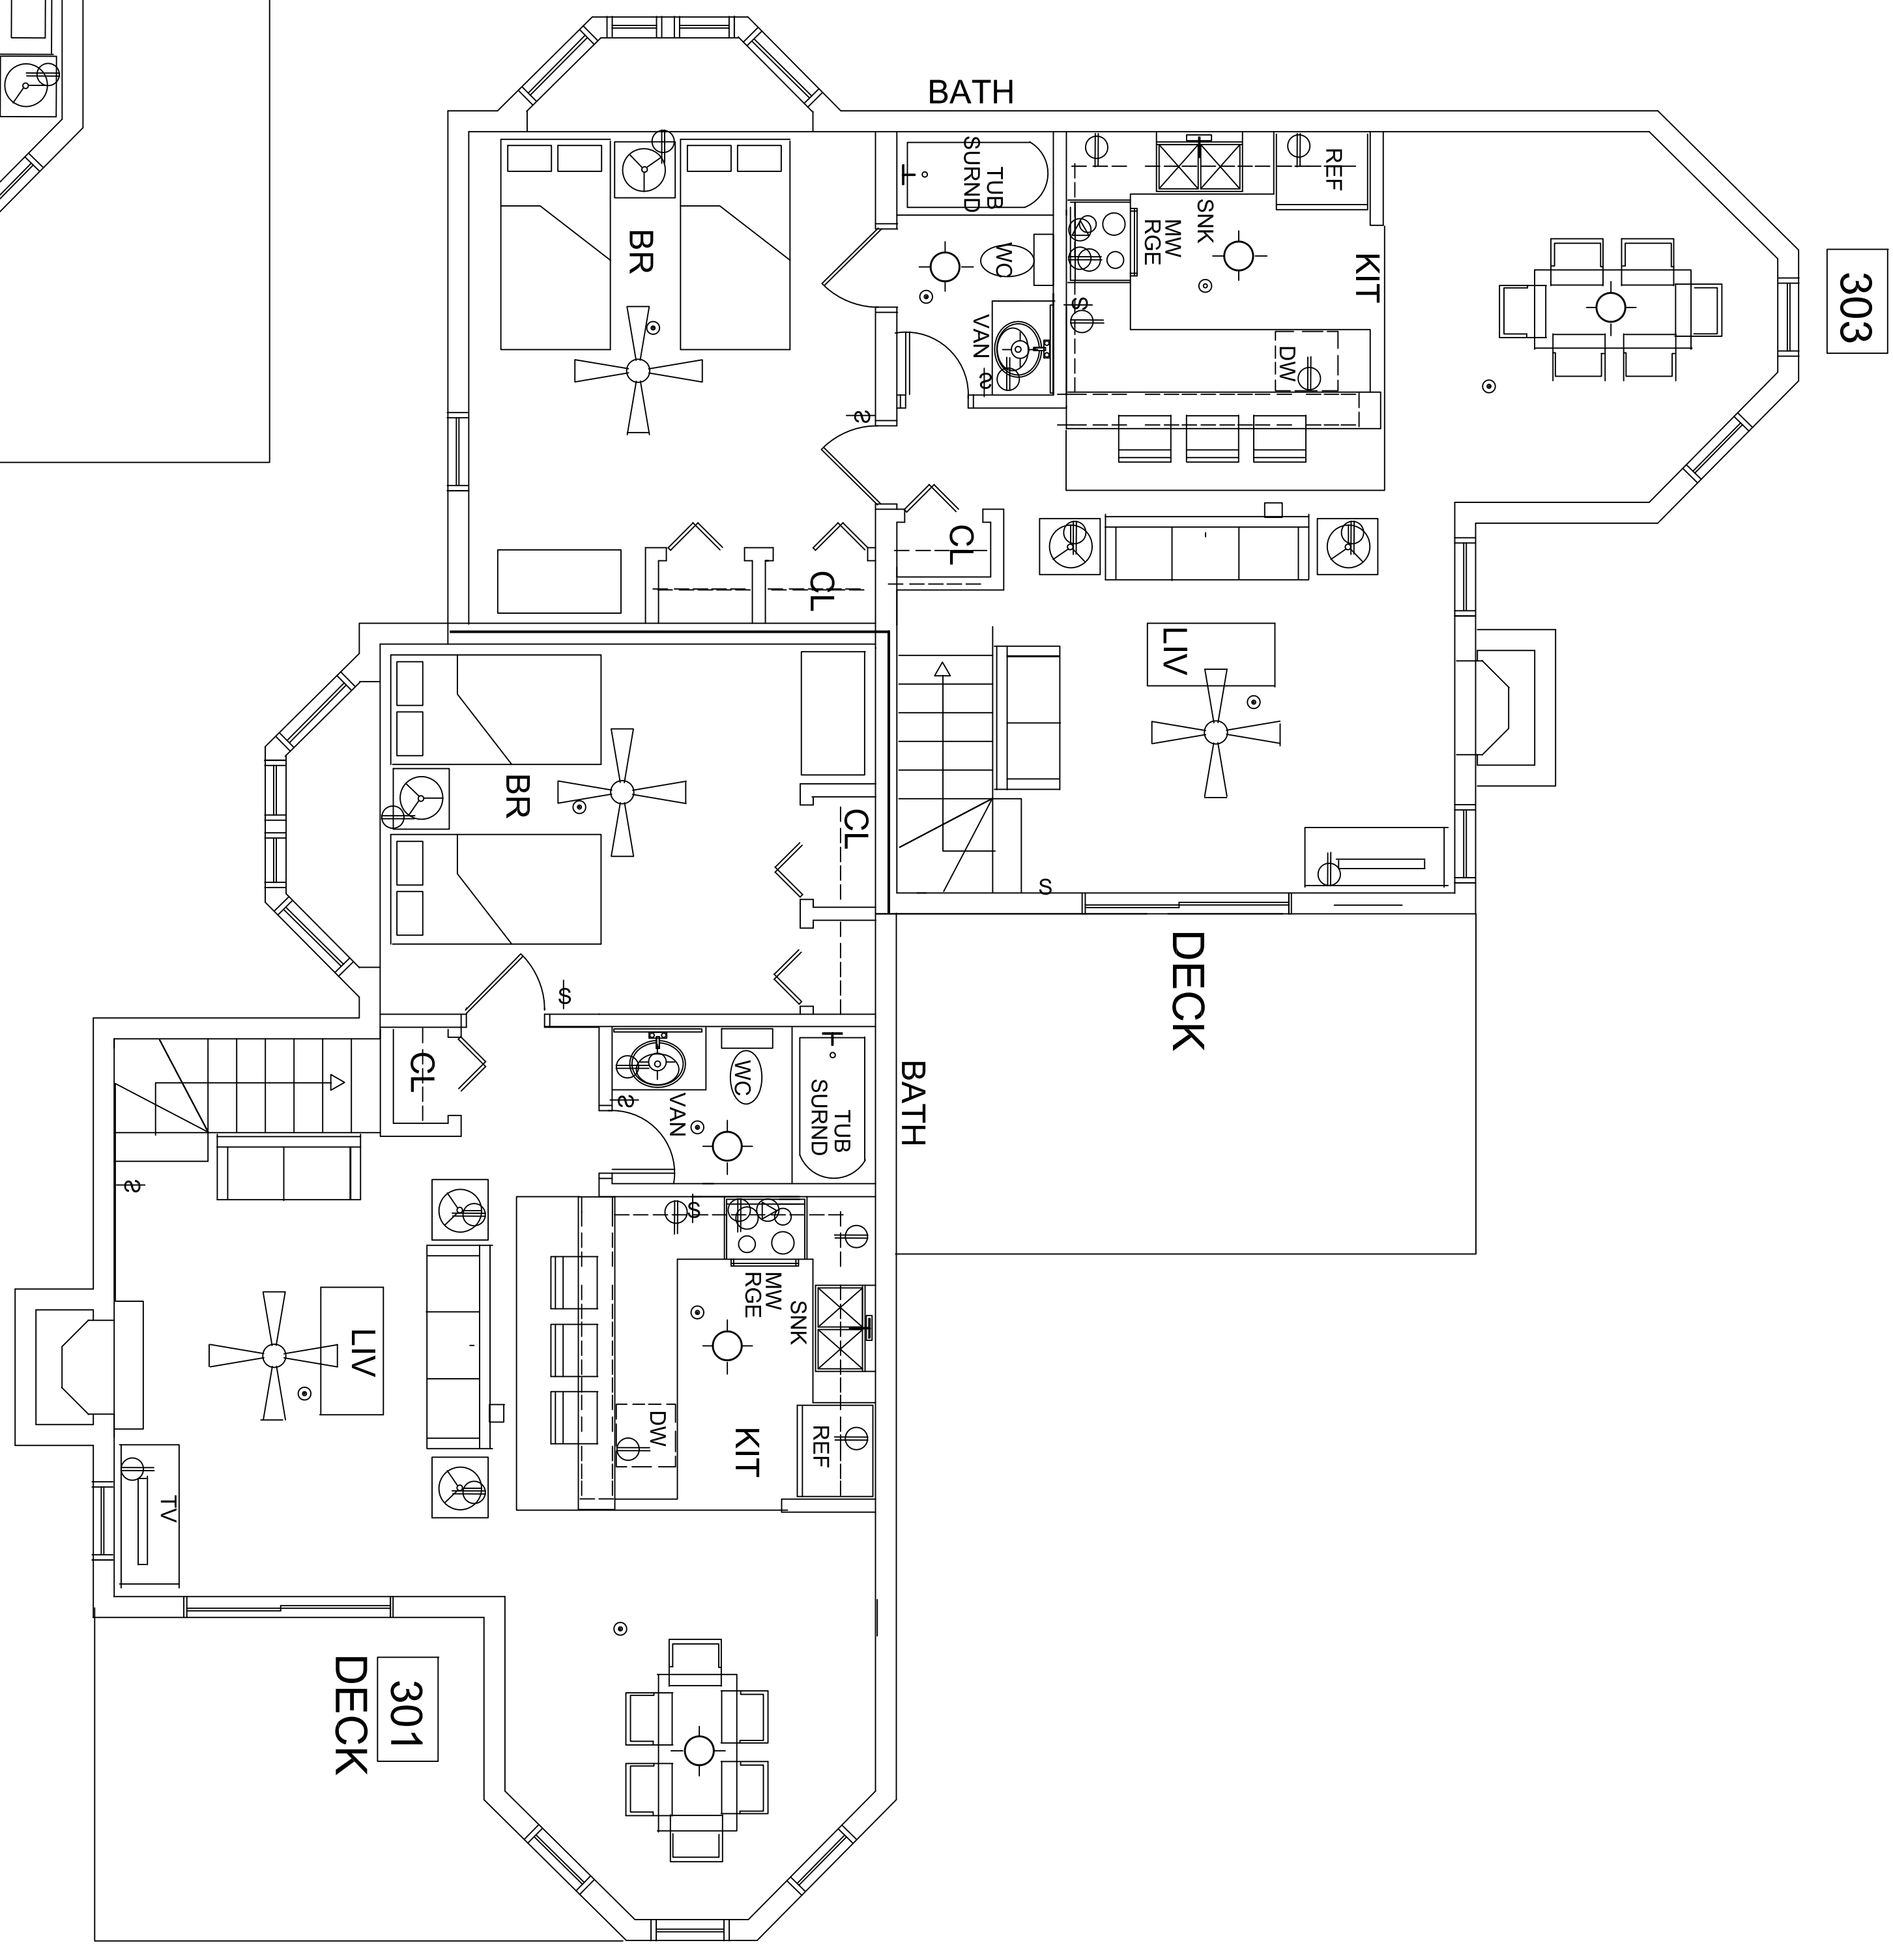

NOTES:


SYMBOLS LEGEND

- SPRINKLER HEAD
- ⊙ SMOKE DETECTOR
- ⊕ GFCI - GROUND FAULT INTERRUPTER
- ⊕ RECEPTACLE
- ⊕ SWITCH
- ▽ T/STAT
- SURFACE MTD. LIGHT FIXTURE
- WALL SCONCE
- ⊕ HVAC REGISTER

EXISTING BUILDING NOTES:

- 1) DIMENSIONS SHOWN ARE FROM OWNERS PROVIDED SURVEY. ROOM DIMENSIONS SHOWN ARE FIELD MEASURED TO INSIDE OF WALLS AND ARE TO BE USED SOLELY FOR THE BASIS OF INTERIOR DESIGNS.
- 2) BUILDINGS 600, 600, 700 & 800 ARE NOT SPRINKLERED. SMOKE DETECTORS ARE EXISTING.
- 3) DOORS: ALL DOORS ARE HOLLOW CORE WOOD FLUSH. STAINED. BASE WOOD STAINED.
- 4) FINISHES: FLOORING IS CARPET UNLESS NOTED OTHERWISE. WALLS & CEILING ARE PAINTED UNLESS OTHERWISE NOTED
- 5) TUBS: SURROUNDS UNLESS OTHERWISE NOTED.

REV.	DATE	ISSUE HISTORY
Δ	04-06-2018	PROGRESS 75%

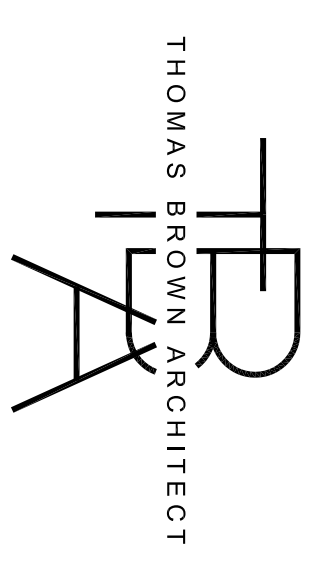

THOMAS BROWN ARCHITECT
5266 PINTO WAY · ORLANDO, FLORIDA, 32810
407-286-6990 www.thomasbrownarchitect.com

INTERIOR DESIGN

MEASURED DRAWINGS	
DESIGNER: JFS	DRAWN BY: JFS
PROJECT: TB	DATE: 04/01/18
1245 DUCK ROAD	PROJECT #: 031618
DUCK, NO. CAROLINA	
UNITS 301 & 303	
300 BLDG	
EXIST. FLOOR PLANS	A3.01

THOMAS H. BROWN, JR.
NORTH CAROLINA ARCHITECTS LICENSE #13995