


**BLDG. 500.1 UNITS 503 A & B 506 A & B
EXISTING THIRD FLOOR PLAN**

**BLDG. 500.2 UNITS 509 A & B 512 A & B
EXISTING THIRD FLOOR PLAN**

**BLDG. 500.3 UNITS 513 A & B 517 A & B
EXISTING THIRD FLOOR PLAN**

C7
SCALE: 1/4" = 1'-0"

H8
SCALE: 1/4" = 1'-0"
**EXISTING LOFT BLDG 500.1 UNIT 503A
& BLDG 500.2 UNIT 509A**

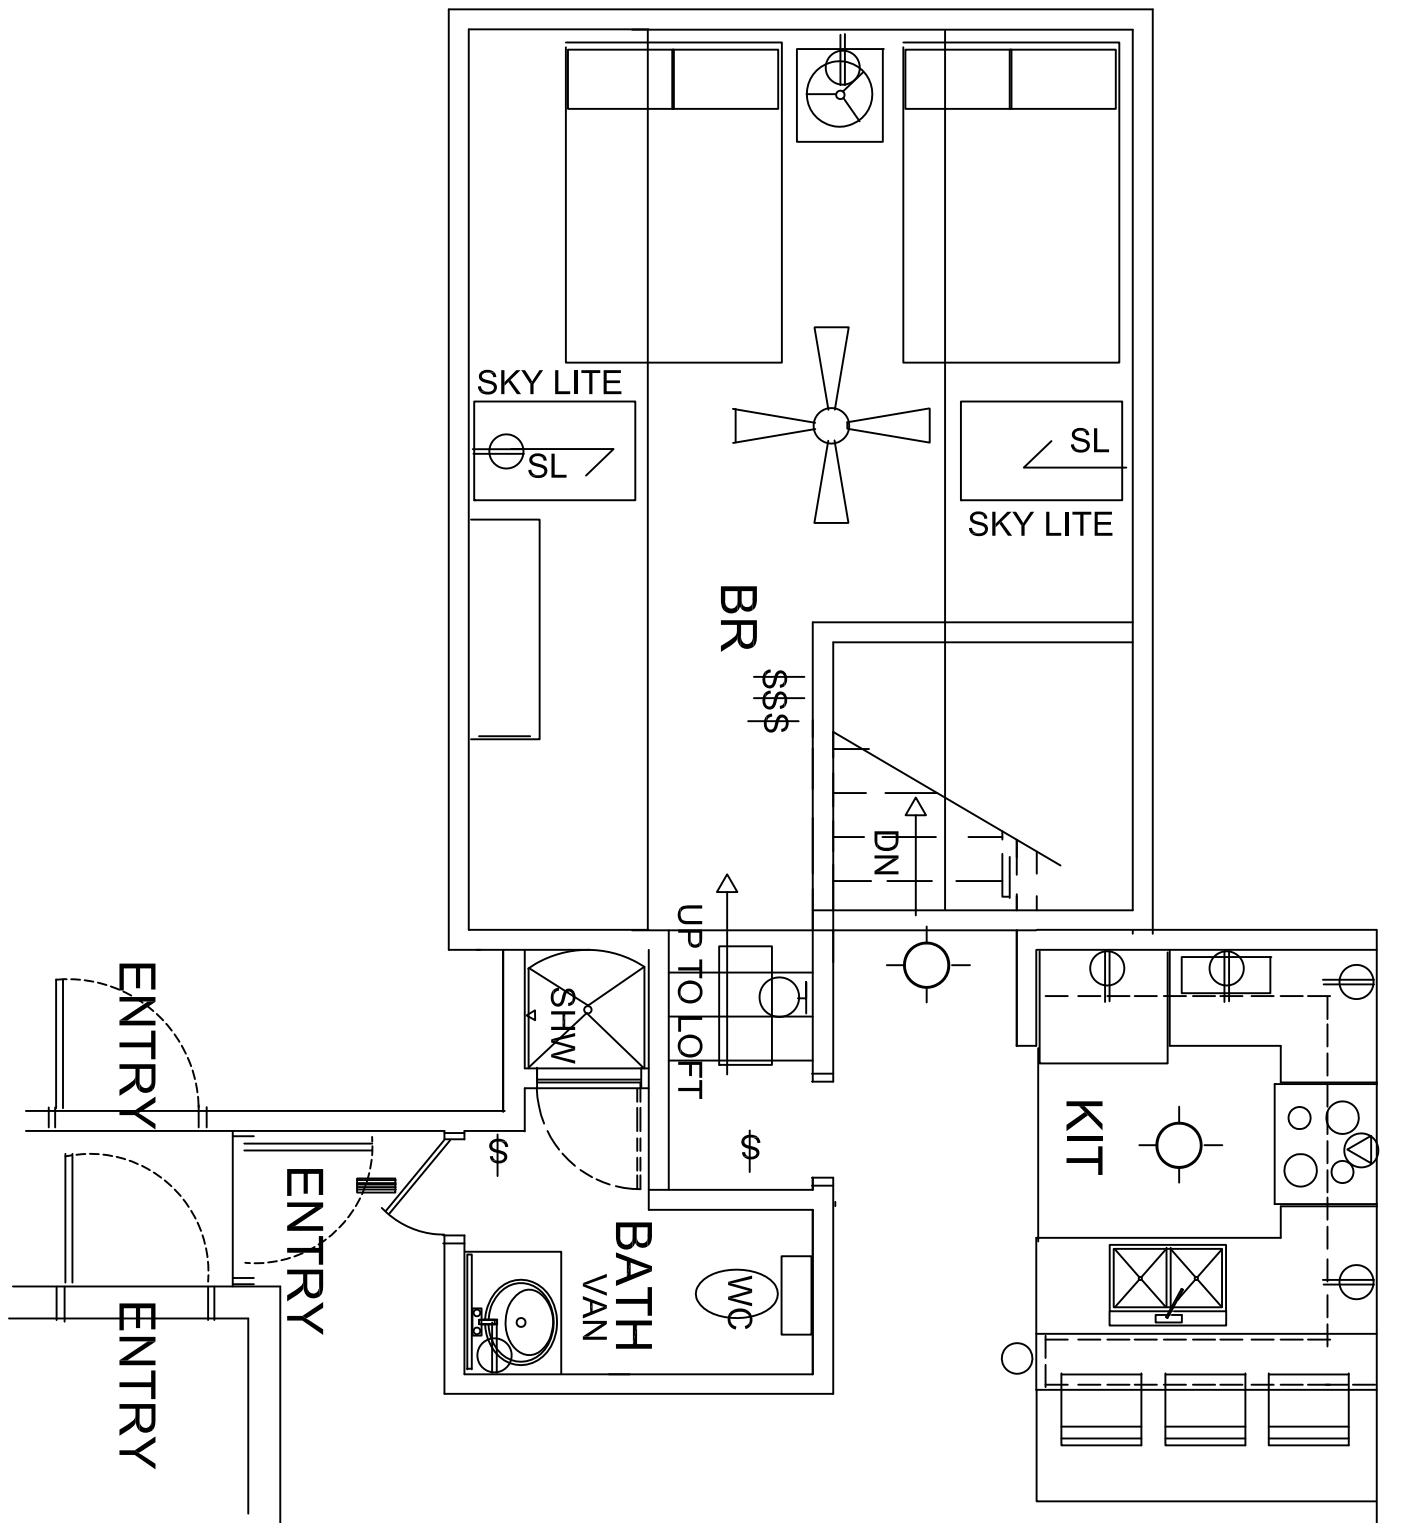


NOTES:

- SYMBOLS LEGEND**
- ⊙ SPRINKLER HEAD
 - ⊕ SMOKE DETECTOR
 - ⊕ GFCI - GROUND FAULT INTERRUPTER
 - ⊕ RECEPTACLE
 - ⊕ SWITCH
 - ▽ T-SITAT
 - SURFACE MTD. LIGHT FIXTURE
 - WALL SCONCE
 - HVAC REGISTER

EXISTING BUILDING NOTES:

- 1) DIMENSIONS SHOWN ARE FROM OWNERS PROVIDED SURVEY. ROOM DIMENSIONS SHOWN ARE FIELD MEASURED TO INSIDE OF WALLS AND ARE TO BE USED SOLELY FOR THE BASIS OF INTERIOR DESIGNS.
- 2) BUILDINGS 500, 600, 700 & 800 ARE NOT SPRINKLERED. SMOKE DETECTORS ARE EXISTING.
- 3) DOORS: ALL DOORS ARE HOLLOW CORE WOOD FLUSH. STAINED. BASE WOOD STAINED.
- 4) FINISHES: FLOORING IS CARPET UNLESS NOTED OTHERWISE. WALLS & CEILING ARE PAINTED UNLESS OTHERWISE NOTED.
- 5) TUBS: SUPPLIERS UNLESS OTHERWISE NOTED.

REV.	DATE	ISSUE HISTORY
Δ	04-06-2018	PROGRESS 75%

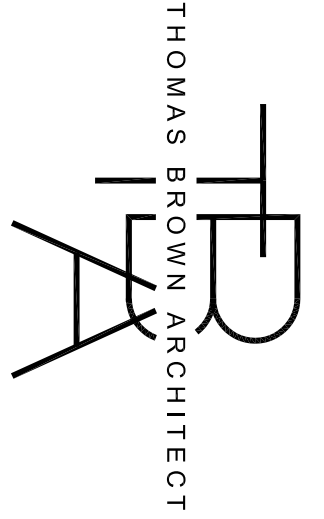

THOMAS BROWN ARCHITECT
5266 PINTO WAY ORLANDO, FL 32810
407-256-5990 www.thomasbrownarchitect.com

INTERIOR DESIGN

MEASURED DRAWINGS	
DESIGNER:	JFS
PROJECT NO.:	TB
DATE:	04/01/18
PROJECT #:	031618
BARRIER ISLAND STATION 1245 DUCK ROAD DUCK, NO. CAROLINA	
BLDG. 500.1, 500.2 & 500.3	
EXIST. 3rd & LOFT FLOOR PLANS	
A5.02	