

1 2 3 4 5 6 7 8 9


NOTES:

- SYMBOLS LEGEND**
- SPRINKLER HEAD
 - ⊕ SMOKE DETECTOR
 - ⊕ GFCI - GROUND FAULT INTERRUPTER
 - ⊕ RECEPTACLE
 - ⊕ SWITCH
 - ▽ T-SITAT
 - SURFACE MTD. LIGHT FIXTURE
 - WALL SCONCE
 - HVAC REGISTER

EXISTING BUILDING NOTES:

- 1) DIMENSIONS SHOWN ARE FROM OWNERS PROVIDED SURVEY. ROOM DIMENSIONS SHOWN ARE FIELD MEASURED TO INSIDE OF WALLS AND ARE TO BE USED SOLELY FOR THE BASIS OF INTERIOR DESIGNS.
- 2) BUILDINGS 500, 600, 700 & 800 ARE NOT SPRINKLERED. SMOKE DETECTORS ARE EXISTING.
- 3) DOORS: ALL DOORS ARE HOLLOW CORE WOOD FLUSH. STAINED. BASE WOOD STAINED.
- 4) FINISHES: FLOORING IS CARPET UNLESS NOTED OTHERWISE. WALLS & CEILING ARE PAINTED UNLESS OTHERWISE NOTED
- 5) TUBS: SUPPROUNDINGS UNLESS OTHERWISE NOTED.

REV.	DATE	ISSUE HISTORY
△	04-06-2018	PROGRESS 75%

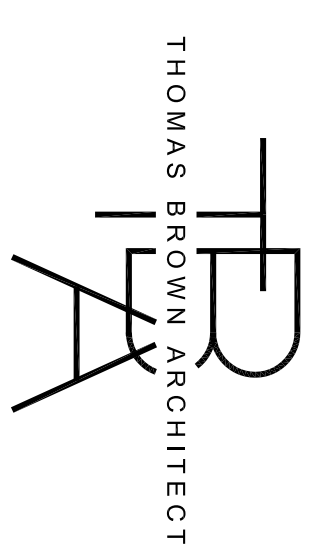


THOMAS BROWN ARCHITECT
5266 PINTO WAY ORLANDO, FLORIDA, 32810
407-286-6990 www.thomasbrownarchitect.com


INTERIOR DESIGN

MEASURED DRAWINGS	DESIGNER: JFS
BARRIER ISLAND STATION	PROJECT NO: TB
1245 DUCK ROAD	DATE: 04/01/18
DUCK, NO. CAROLINA	PROJECT #: 031618
VIPA 1st & 2nd FLRS -	NO.:
VIPB 3rd & 4th FLRS	A9.01


THOMAS H. BROWN, JR.
NORTH CAROLINA ARCHITECTS LICENSE #13995

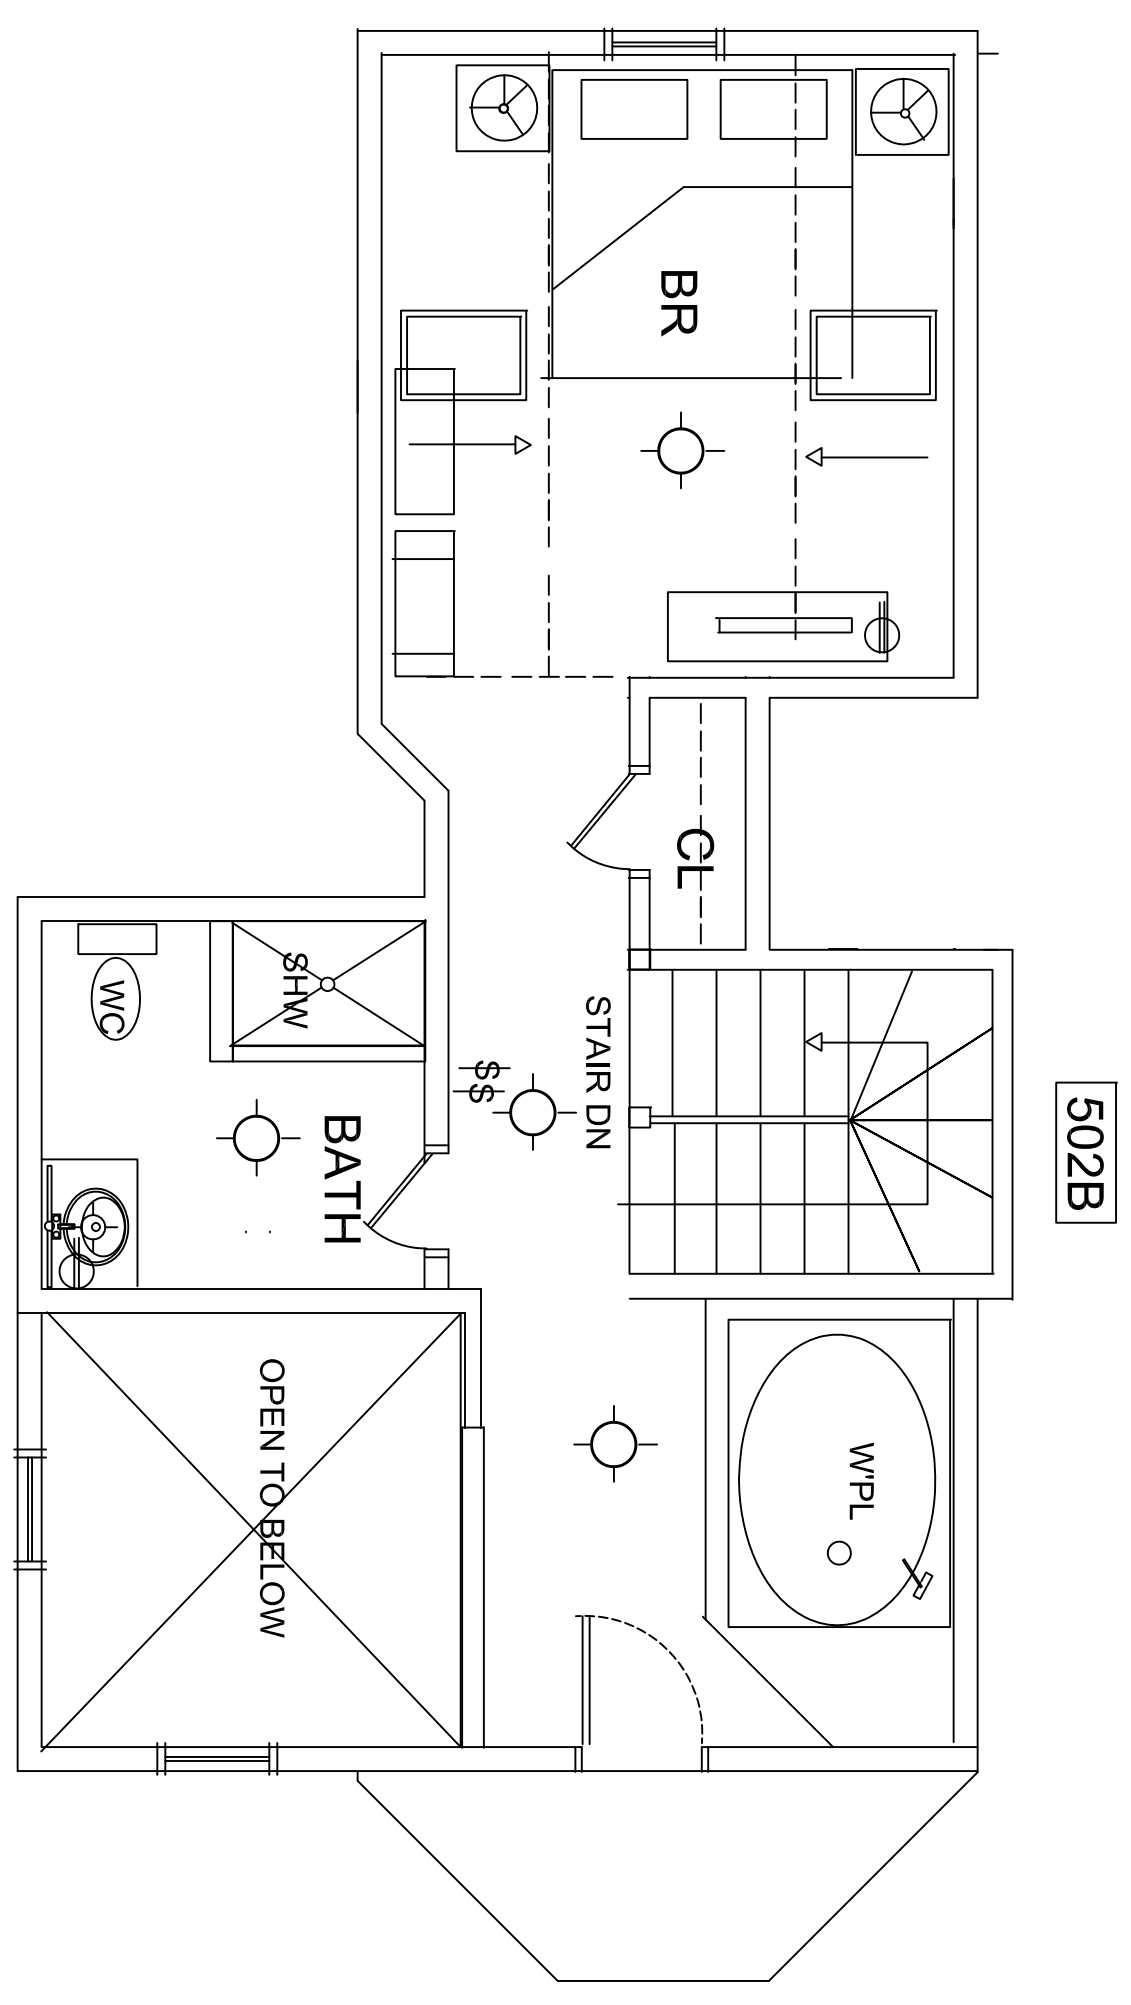


C7 BLDG. VIPB FOURTH FLOOR PLAN
A5.01 SCALE: 1/4" = 1'-0"

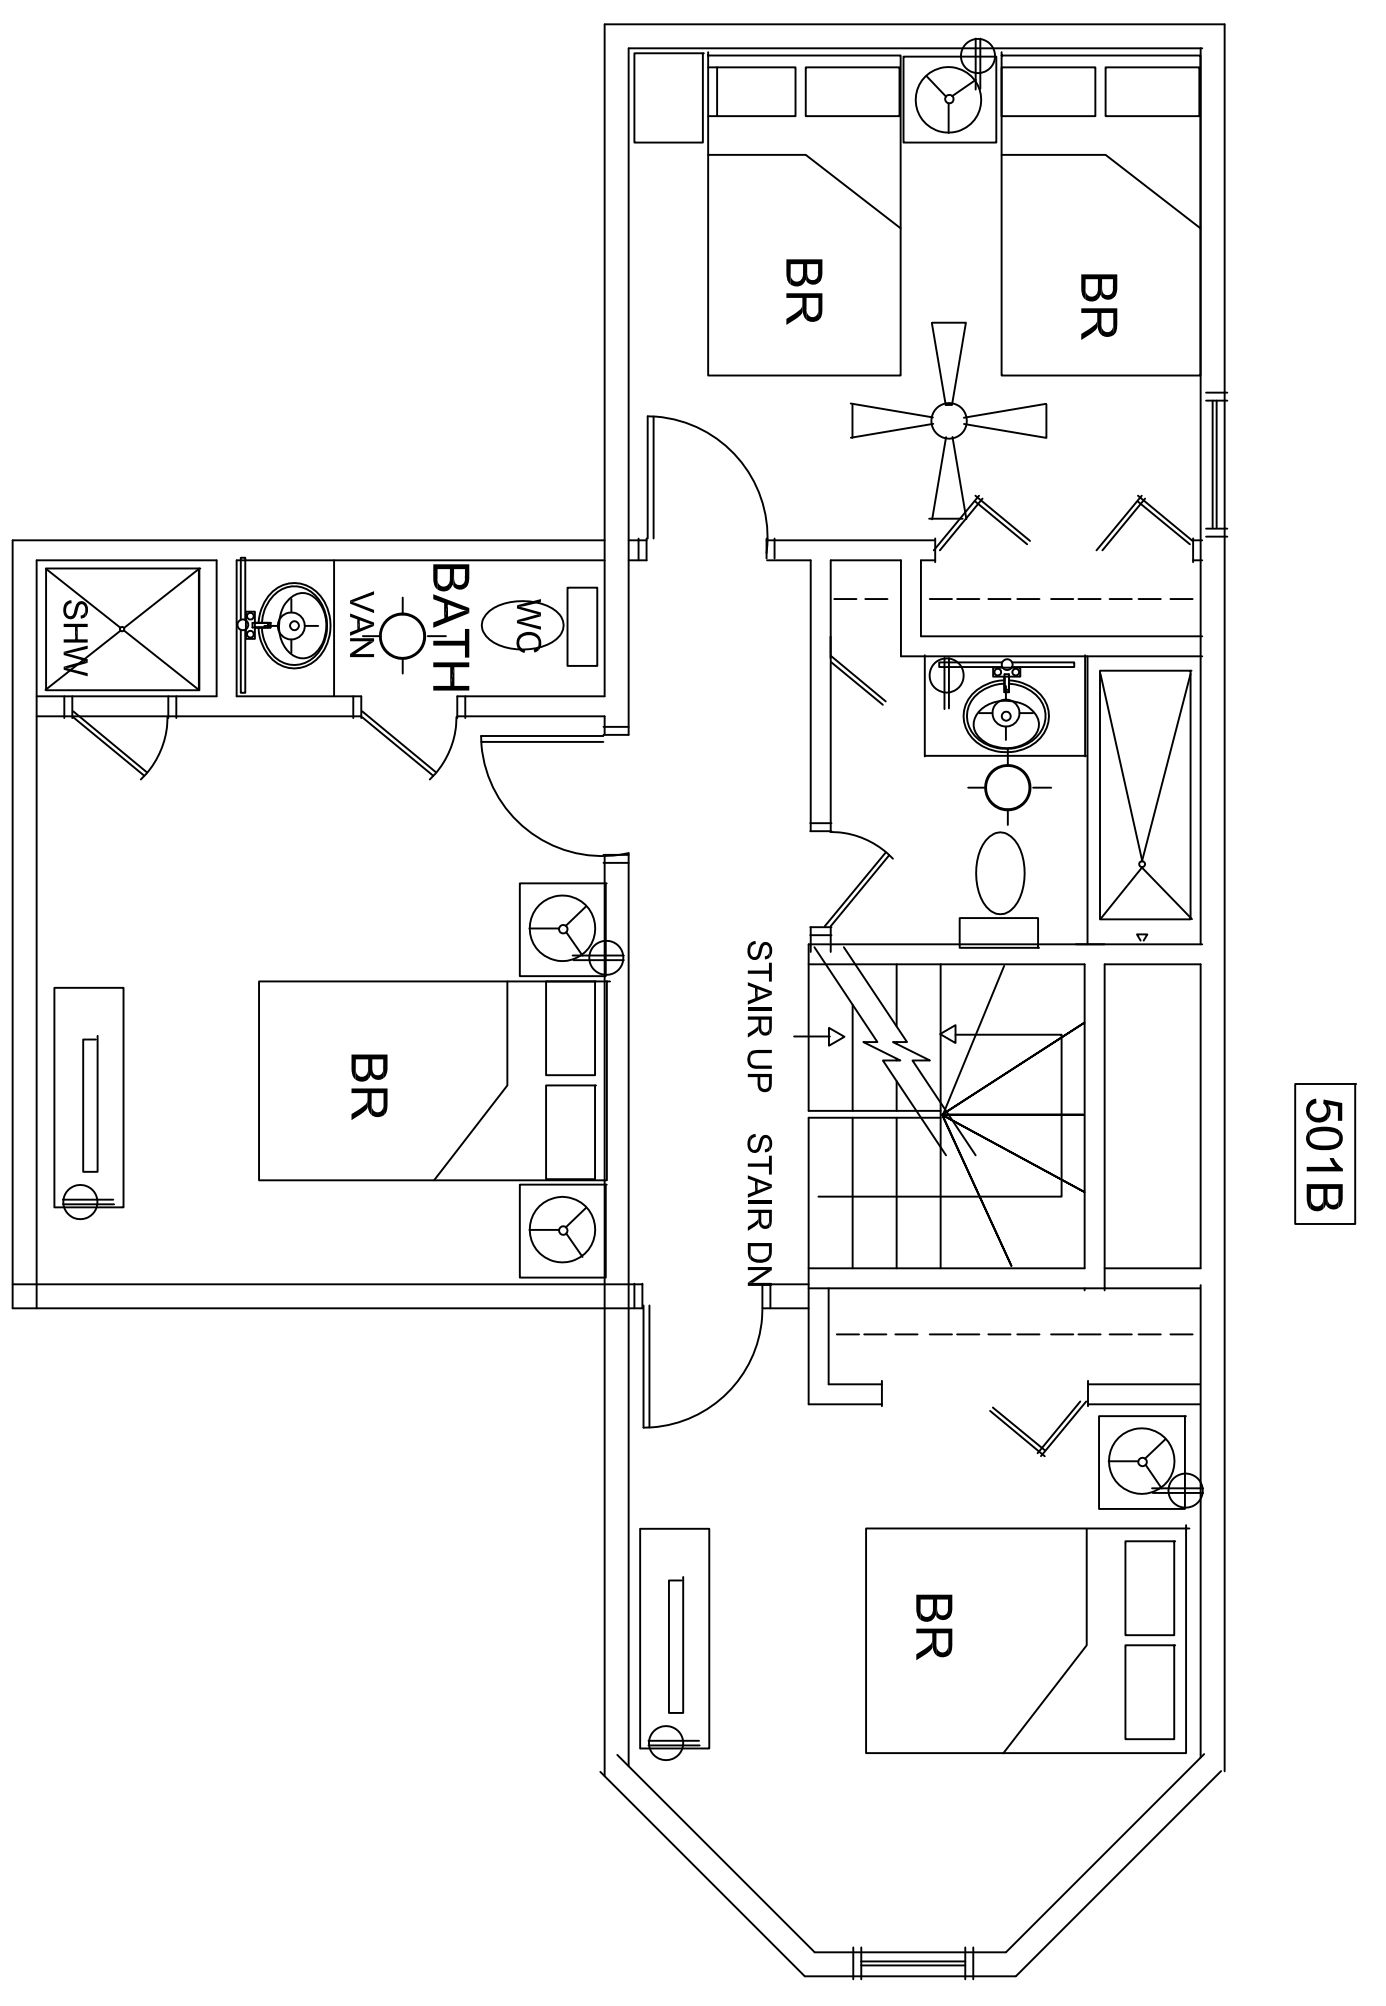

D1 BLDG. VIPA FIRST FLOOR PLAN
A9.00 SCALE: 1/4" = 1'-0"

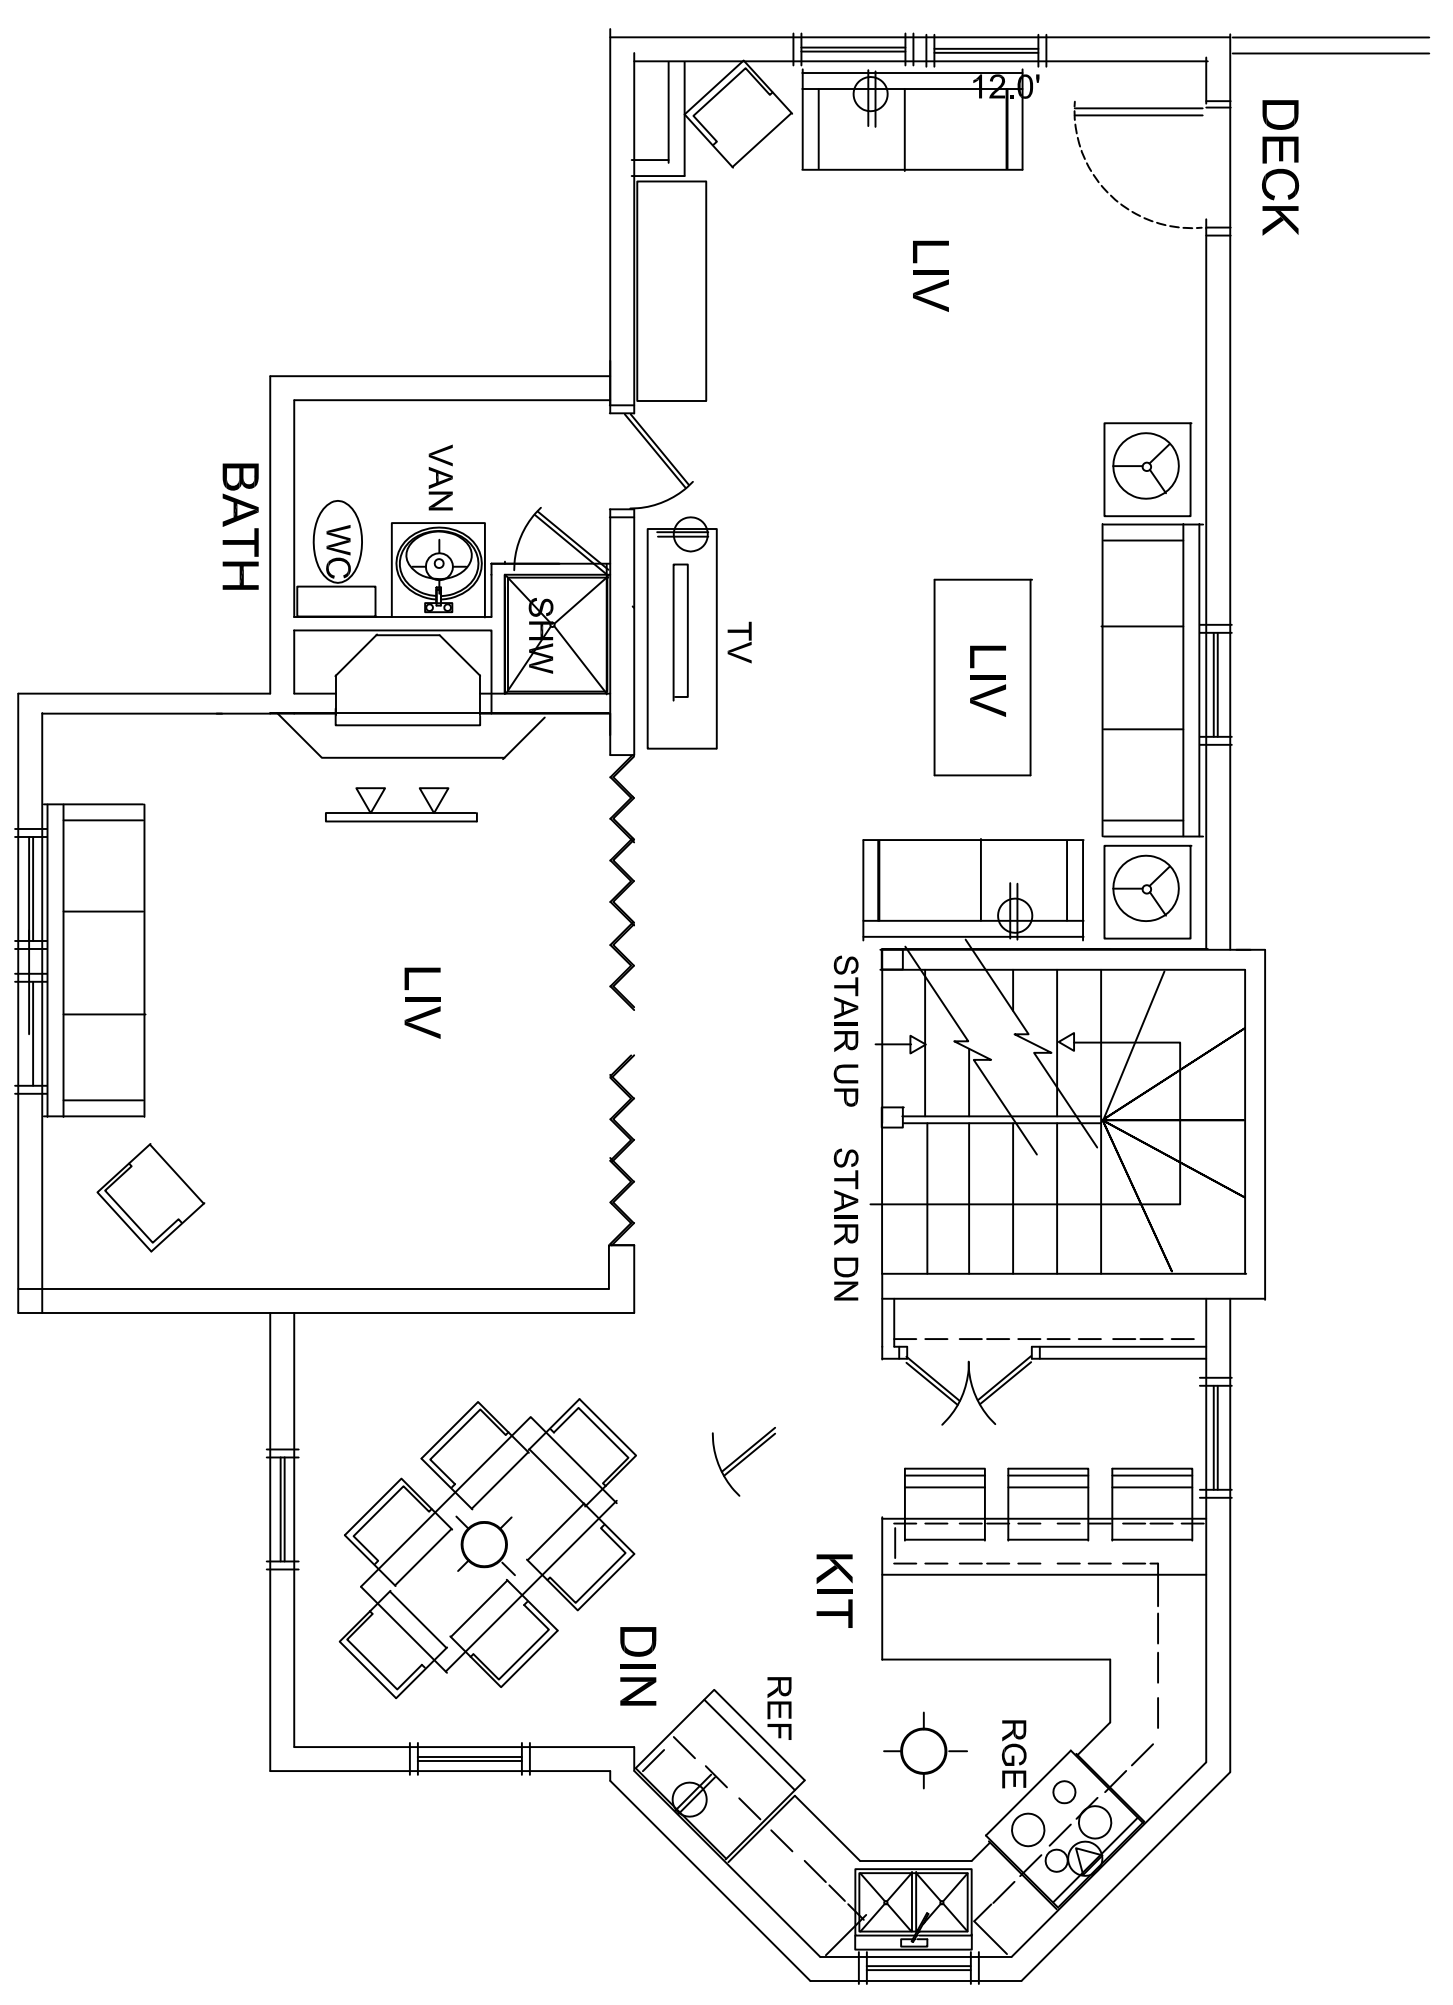

H4 BLDG. VIPB THIRD FLOOR PLAN
A9.00 SCALE: 1/4" = 1'-0"

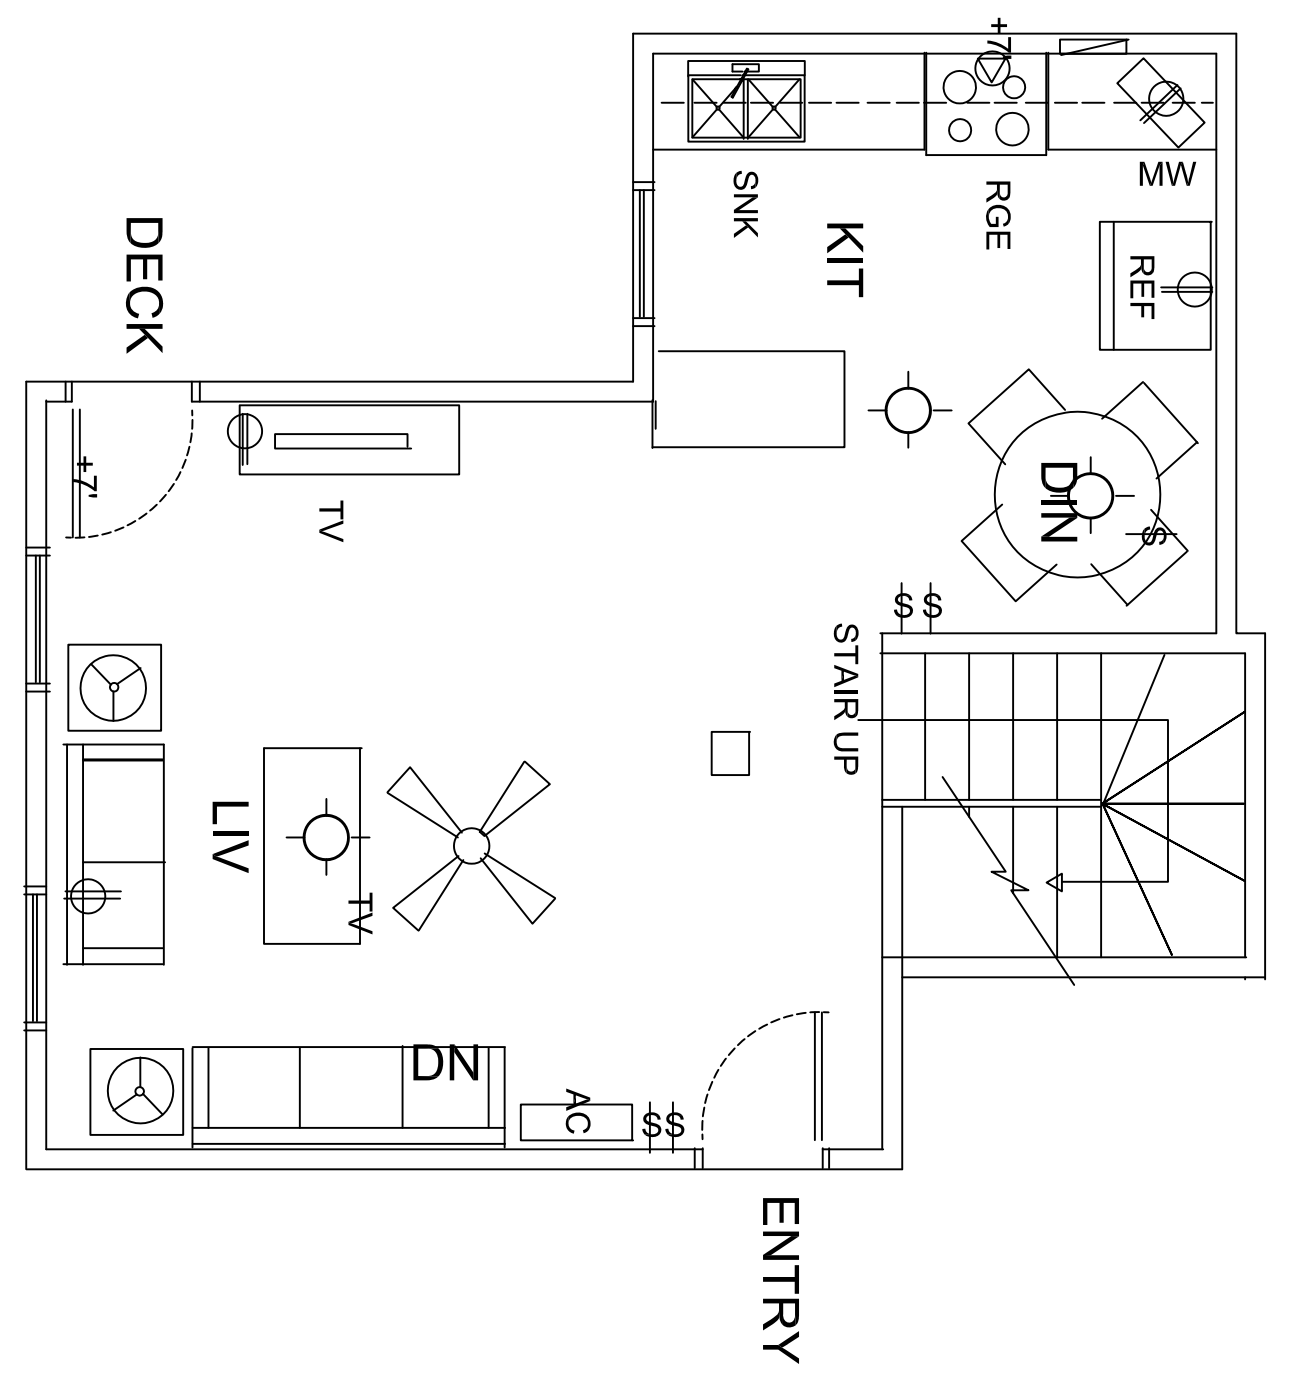

HI BLDG. VIPA FIRST FLOOR PLAN
A9.00 SCALE: 1/4" = 1'-0"