


D1 BLDG. 103A UNITS 103B
 A1.02 EXISTING SECOND FLOOR PLAN
 SCALE: 1/4" = 1'-0"

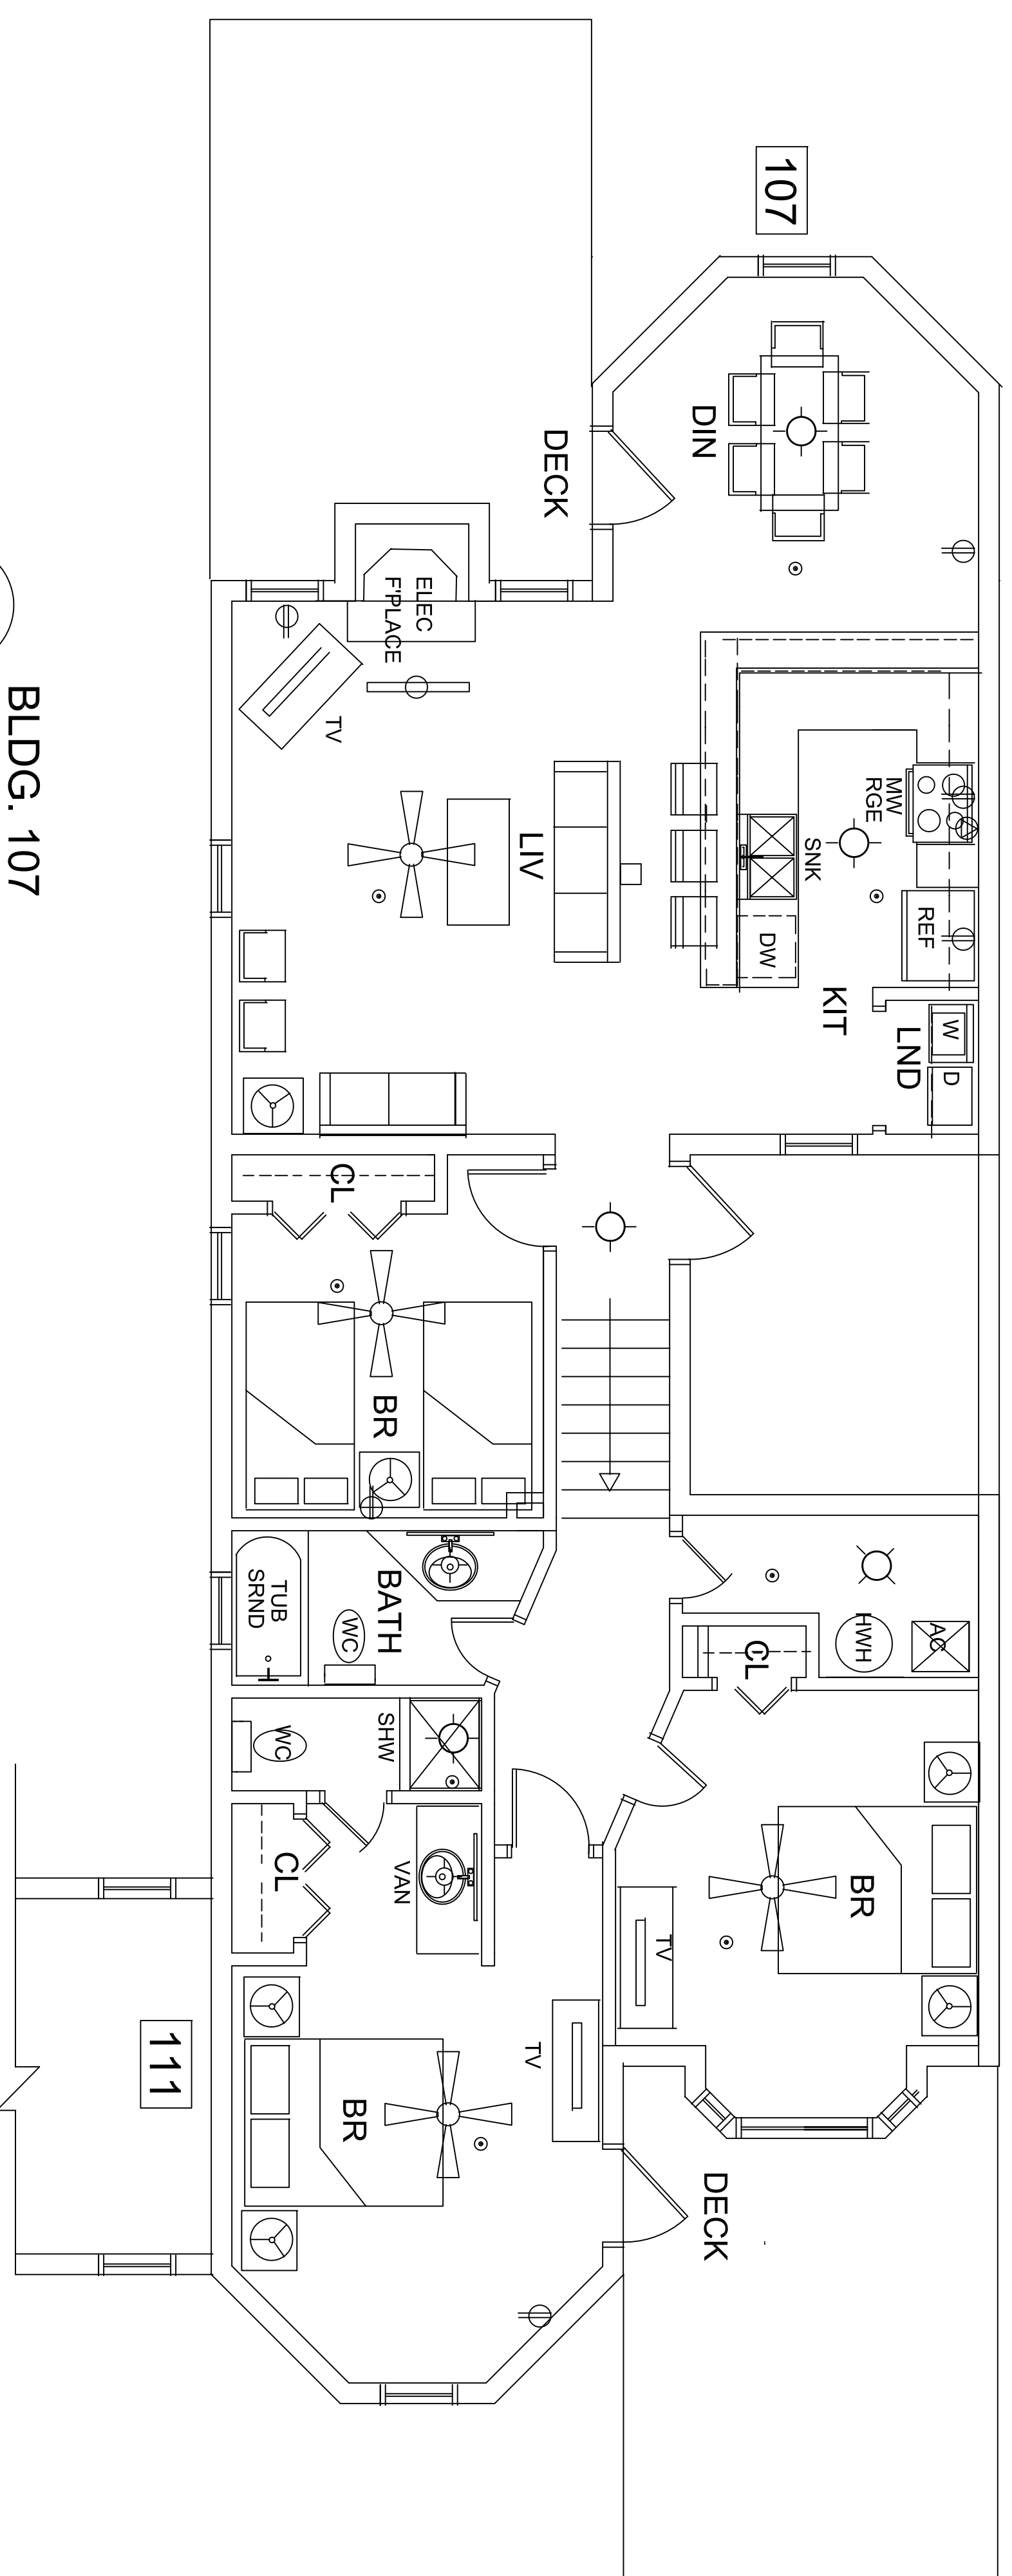

H4 BLDG. 107
 A1.02 EXISTING SECOND FLOOR PLAN
 SCALE: 1/4" = 1'-0"

NOTES:


SYMBOLS LEGEND

- SPRINKLER HEAD
- ⊕ SMOKE DETECTOR
- ⊕ GFCI - GROUND FAULT INTERRUPTER
- ⊕ RECEPTACLE
- ⊕ SWITCH
- \$ T-STAT
- SURFACE MTD. LIGHT FIXTURE
- WALL SCONCE
- ⊕ HVAC REGISTER

EXISTING BUILDING NOTES:

- 1) DIMENSIONS SHOWN ARE FROM OWNERS PROVIDED SURVEY. ROOM DIMENSIONS SHOWN ARE FIELD MEASURED TO INSIDE OF WALLS AND ARE TO BE USED SOLELY FOR THE BASIS OF INTERIOR DESIGNS.
- 2) BUILDINGS 500, 600, 700 & 800 ARE NOT SPRINKLERED. SMOKE DETECTORS ARE EXISTING.
- 3) DOORS: ALL DOORS ARE HOLLOW CORE WOOD FLUSH, STAINED. BASE WOOD STAINED.
- 4) FINISHES: FLOORING IS CARPET UNLESS NOTED OTHERWISE. WALLS & CEILING ARE PAINTED UNLESS OTHERWISE NOTED
- 5) TUBS: SURROUNDS UNLESS OTHERWISE NOTED.

REV.	DATE	ISSUE HISTORY
Δ	04-06-2018	PROGRESS 75%

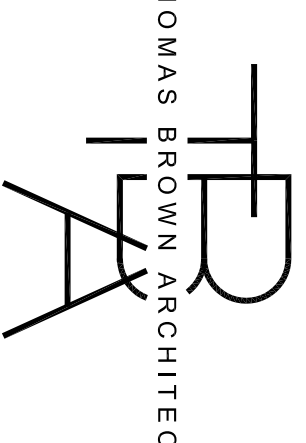

THOMAS BROWN ARCHITECT
 5268 PINTO WAY - ORLANDO, FLORIDA, 32810
 407-256-9990 www.thomasbrownarchitect.com

INTERIOR DESIGN

MEASURED DRAWINGS	
BARRIER ISLAND STATION	DATE: 04/01/18
1245 DUCK ROAD	PROJECT #: 031618
DUCK, NO. CAROLINA	
UNITS 103A, 103B & 107	
100 BLDG	
EX. 2nd FLOOR PLANS	A1.02

THOMAS H. BROWN, JR.
 NORTH CAROLINA ARCHITECTS LICENSE #13995