


D1 BLDG. 100 UNITS 102 & 104
EXISTING THIRD FLOOR PLAN
SCALE: 1/4" = 1'-0"

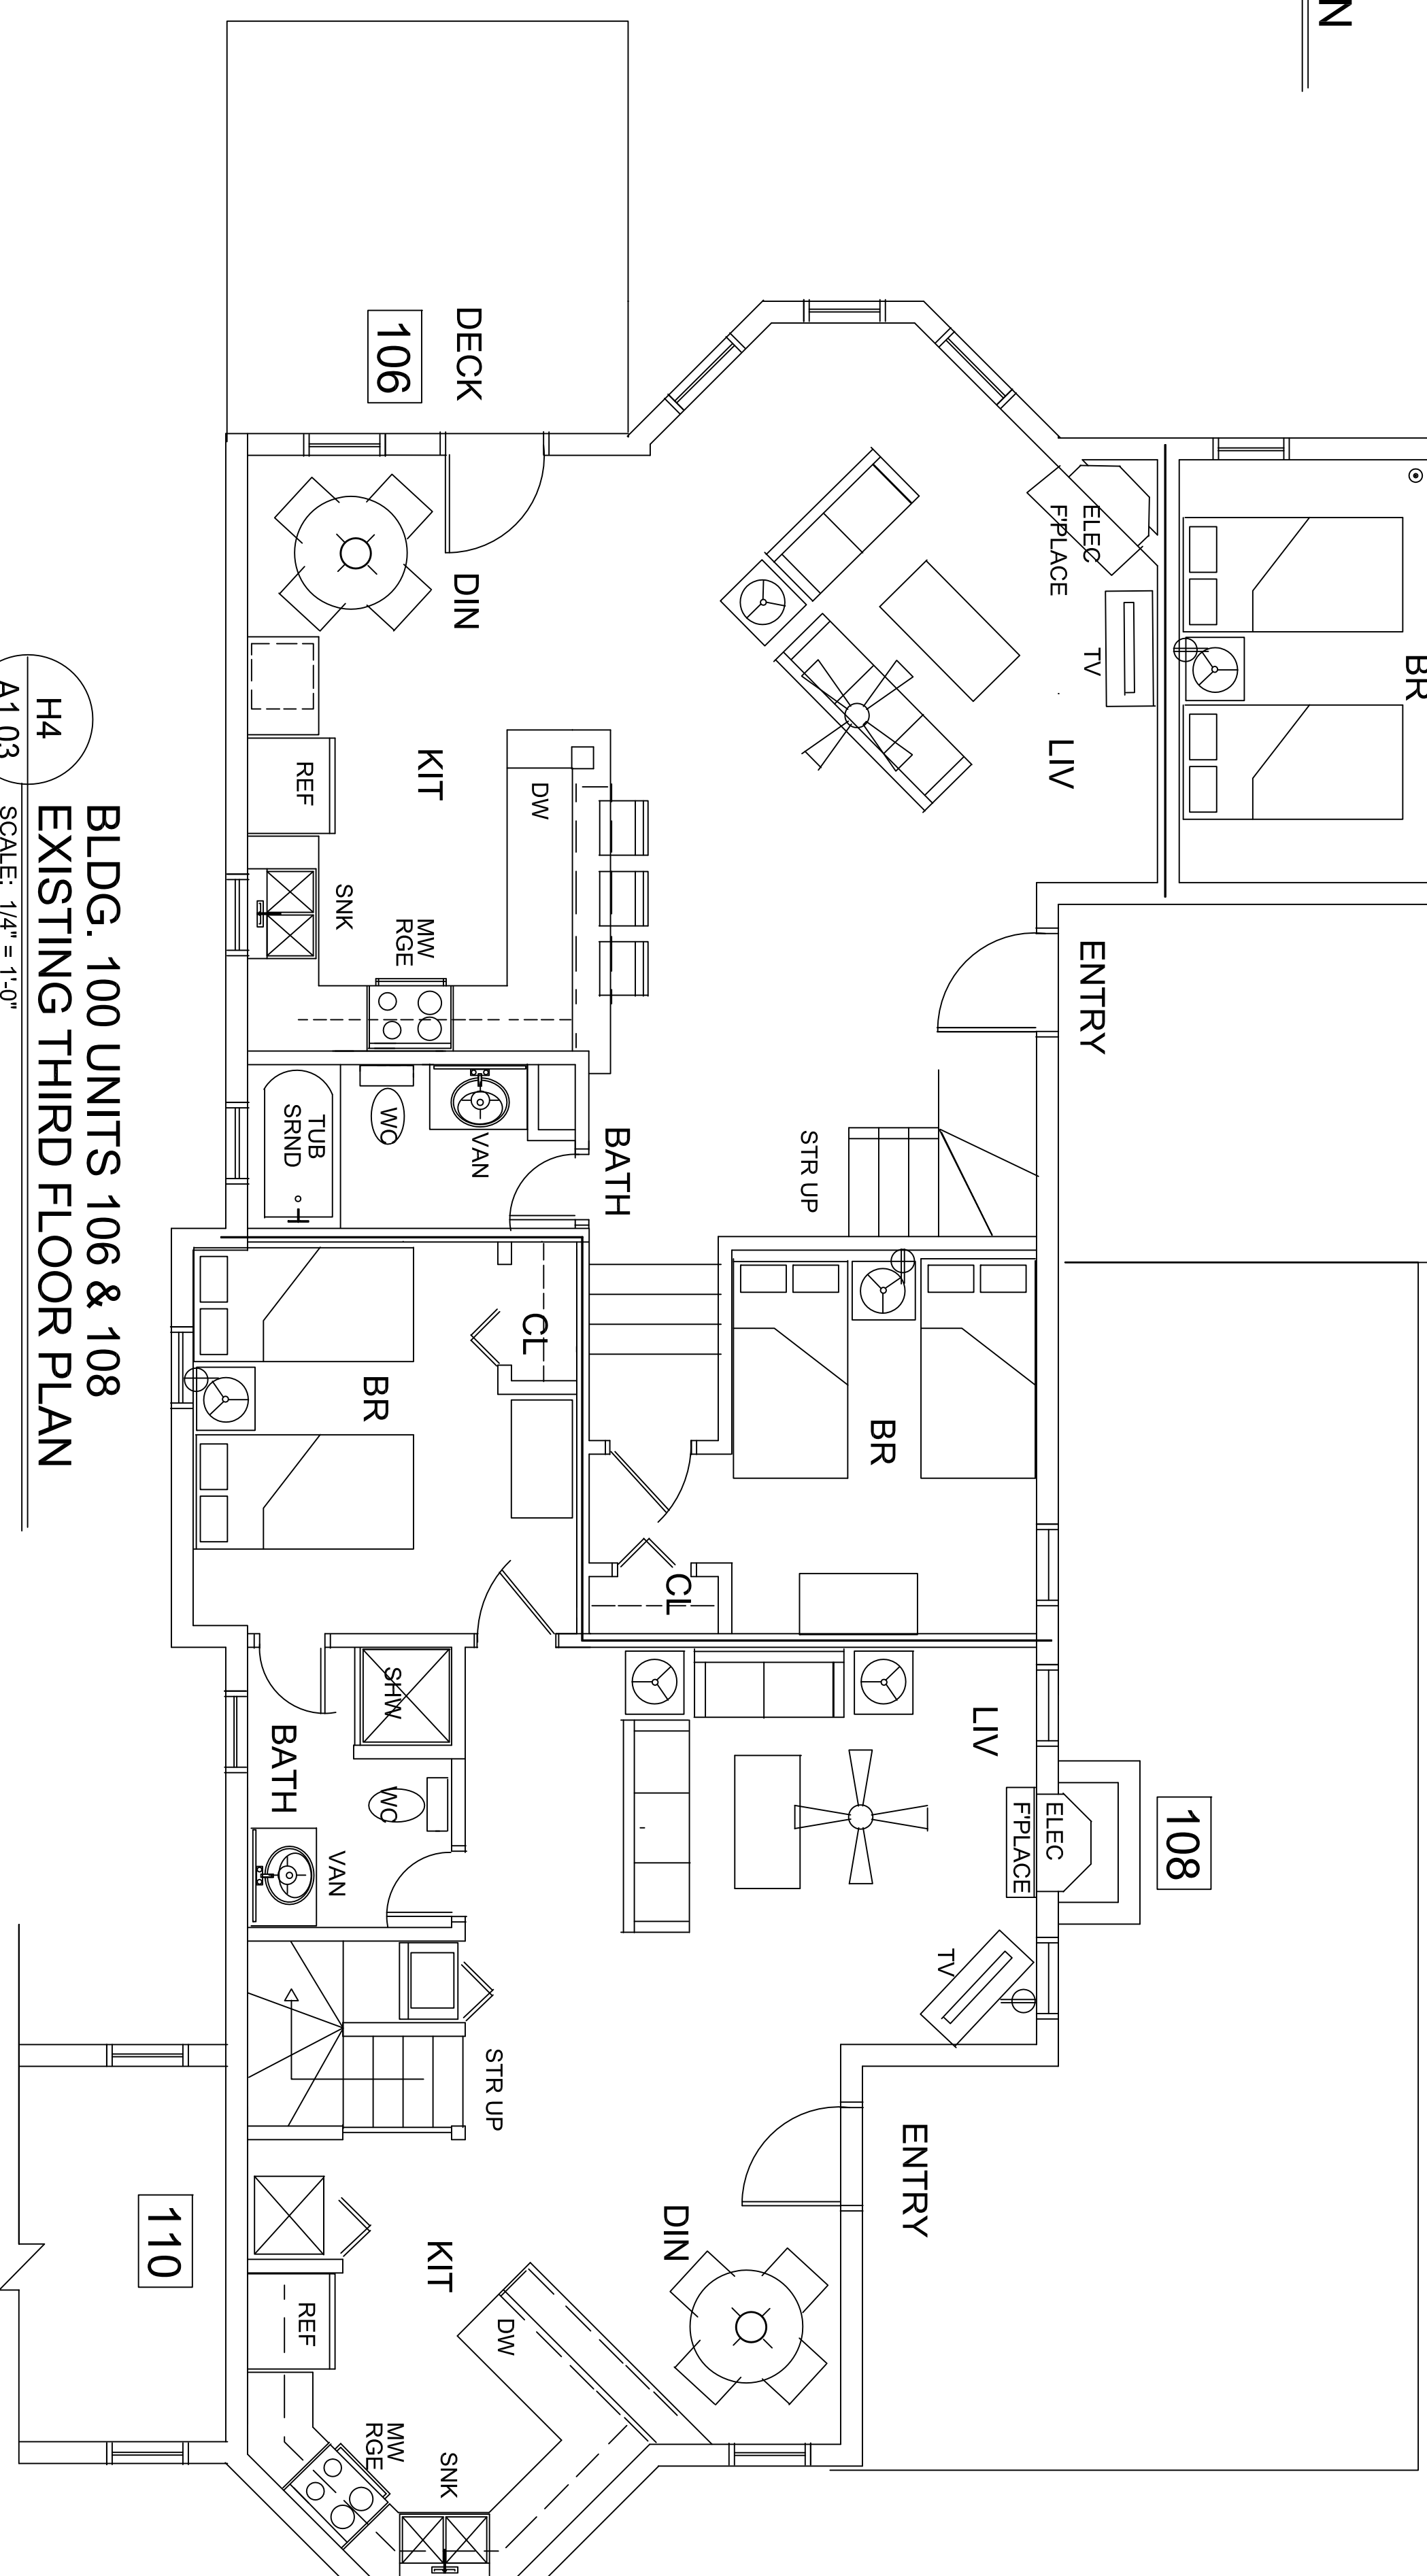

H4 BLDG. 100 UNITS 106 & 108
EXISTING THIRD FLOOR PLAN
SCALE: 1/4" = 1'-0"

NOTES:


SYMBOLS LEGEND

- SPRINKLER HEAD
- ⊗ SMOKE DETECTOR
- ⊕ GFCI - GROUND FAULT INTERRUPTER
- ⊖ RECEPTACLE
- ⊙ SWITCH
- ⤴ T-STAT
- SURFACE MTD. LIGHT FIXTURE
- WALL SCONCE
- ⊞ HVAC REGISTER

EXISTING BUILDING NOTES:

- 1) DIMENSIONS SHOWN ARE FROM OWNERS PROVIDED SURVEY. ROOM DIMENSIONS SHOWN ARE FIELD MEASURED TO INSIDE OF WALLS AND ARE TO BE USED SOLELY FOR THE BASIS OF INTERIOR DESIGNS.
- 2) BUILDINGS 800, 600, 700 & 800 ARE NOT SPRINKLERED. SMOKE DETECTORS ARE EXISTING.
- 3) DOORS: ALL DOORS ARE HOLLOW CORE WOOD FLUSH, STAINED, BASE WOOD STAINED.
- 4) FINISHES: FLOORING IS CARPET UNLESS NOTED OTHERWISE. WALLS & CEILING ARE PAINTED UNLESS OTHERWISE NOTED
- 5) TUBS: SURROUNDS UNLESS OTHERWISE NOTED.

REV.	DATE	ISSUE HISTORY
△	04-06-2018	PROGRESS 75%

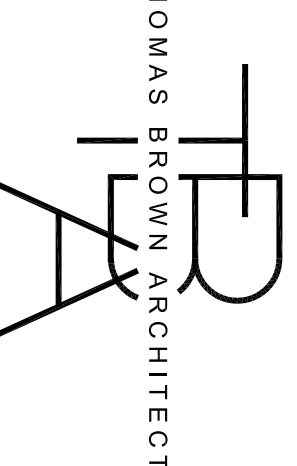

THOMAS BROWN ARCHITECT
5266 PINTO WAY ORLANDO, FLORIDA, 32810
407-256-6990 www.thomasbrownarchitect.com

INTERIOR DESIGN

MEASURED DRAWINGS	DESIGNER: JFS
BARRIER ISLAND STATION	PROJECT: TB
1245 DUCK ROAD	DATE: 04/01/18
DUCK, NO. CAROLINA	PROJ. #: 031618
UNITS 102, 104, 106 & 108	
100 BLDG	
EXIST. FLOOR PLANS	A1.03

THOMAS H. BROWN, JR.
NORTH CAROLINA ARCHITECTS LICENSE #13895