



# BARRIER ISLAND STATION - BUILDING 100 - 3rd & 4th OVERALL FLOOR PLANS

REFERENCE: SHEETS 1301 THRU A309 FOR ENLARGED UNIT FLOOR PLANS

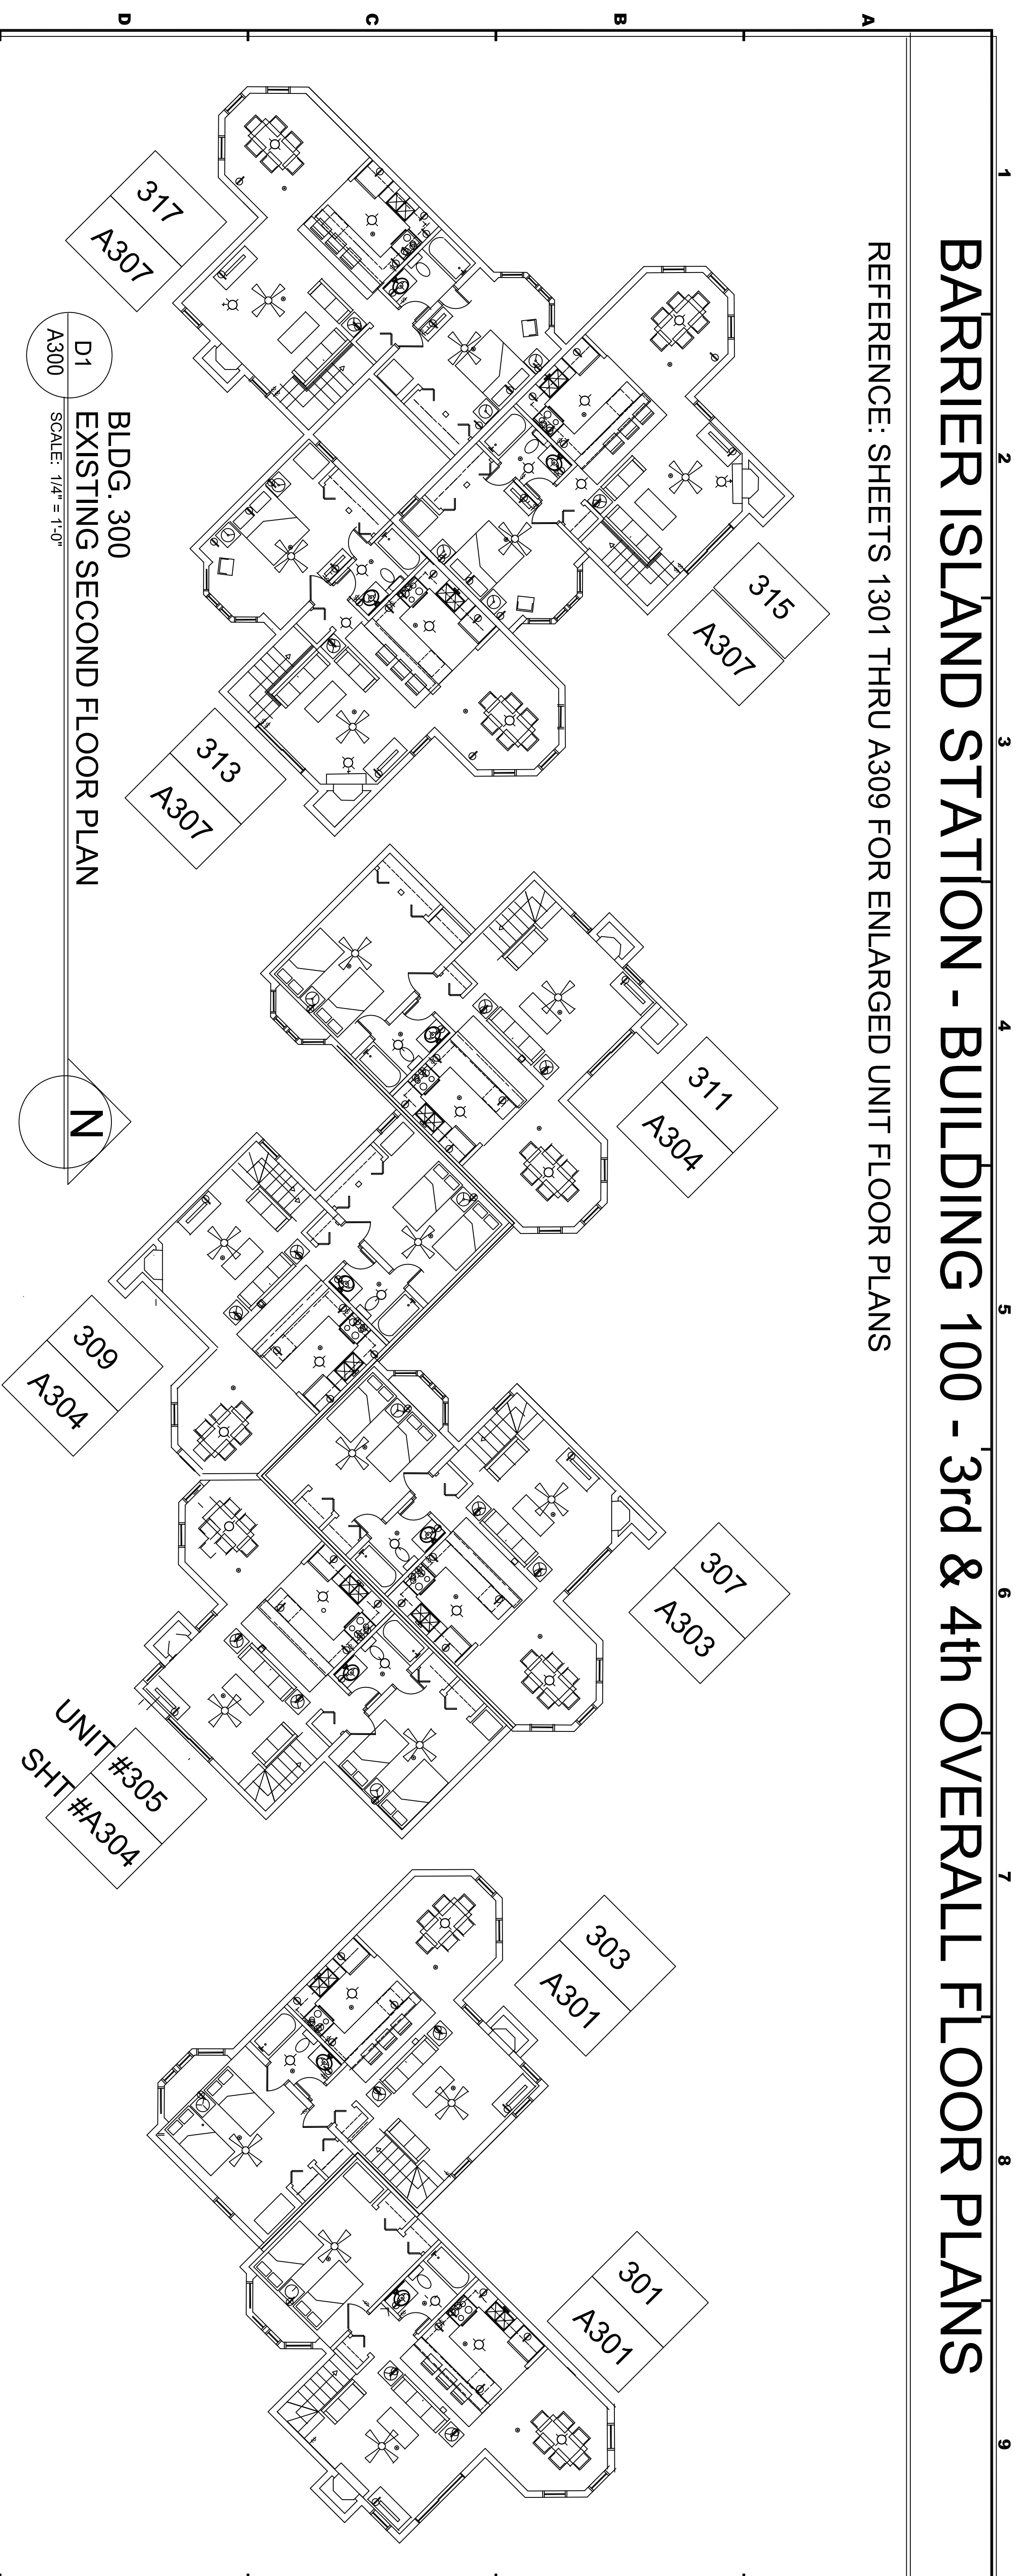

D1  
BLDG. 300  
EXISTING SECOND FLOOR PLAN  
SCALE: 1/4" = 1'-0"  
A300

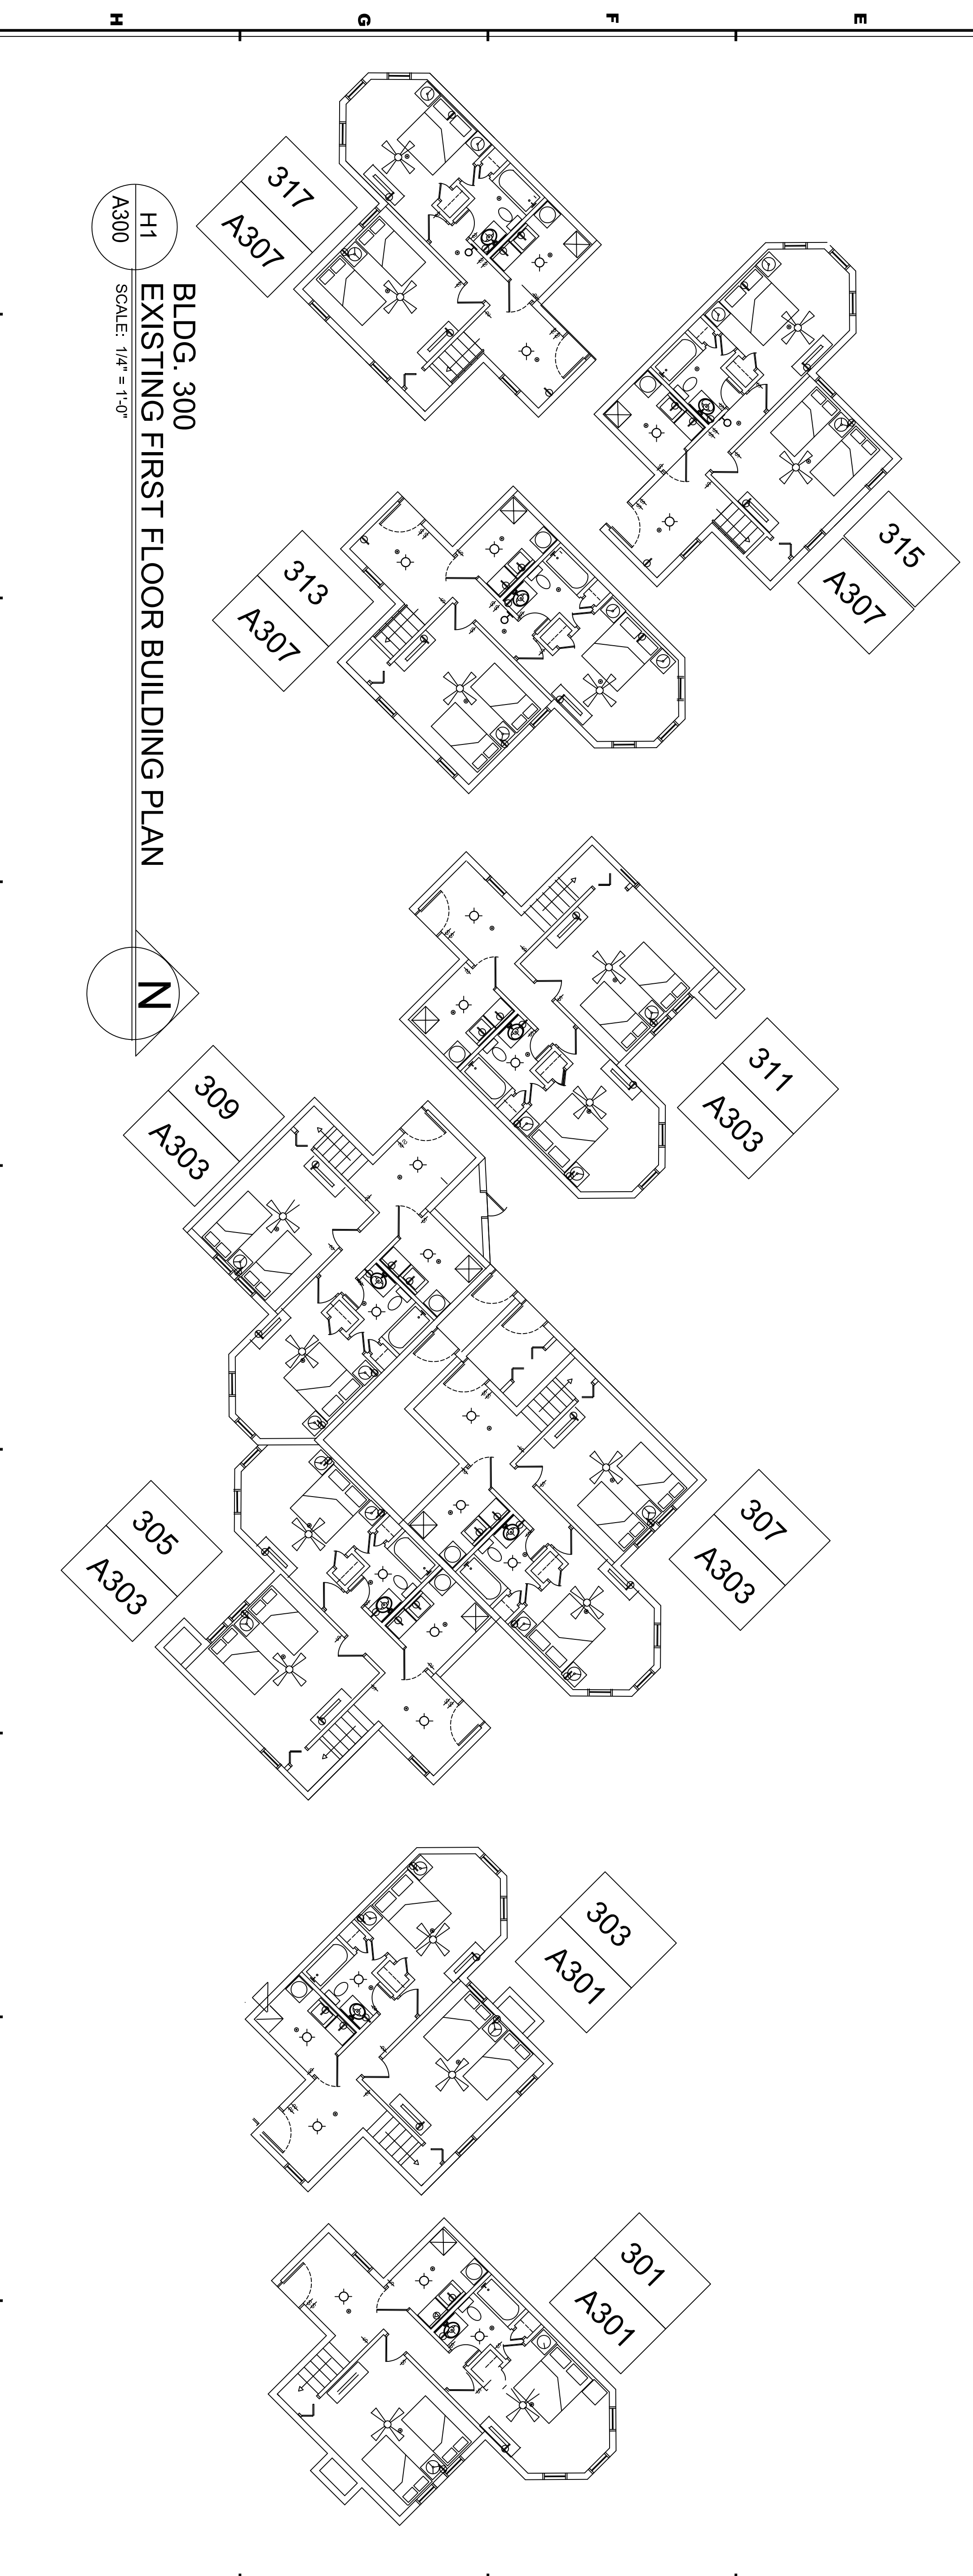


H1  
BLDG. 300  
EXISTING FIRST FLOOR BUILDING PLAN  
SCALE: 1/4" = 1'-0"  
A300

**NOTES:**

SYMBOLS LEGEND

- SPRINKLER HEAD
  - ⊕ SMOKE DETECTOR
  - ⊕ GFCI - GROUND FAULT INTERRUPTER
  - ⊕ RECEPTACLE
  - ⊕ SWITCH
  - ⊕ T-STAT
  - ⊕ SURFACE MTD. LIGHT FIXTURE
  - ⊕ WALL SCONCE
  - ⊕ HVAC REGISTER
- EXISTING BUILDING NOTES:
- 1) DIMENSIONS SHOWN ARE FROM OWNERS PROVIDED SURVEY. ROOM DIMENSIONS SHOWN ARE FIELD MEASURED TO INSIDE OF WALLS AND ARE TO BE USED SOLELY FOR THE BASIS OF INTERIOR DESIGNS.
  - 2) BUILDINGS 500, 600, 700 & 800 ARE NOT SPRINKLERED. SMOKE DETECTORS ARE EXISTING.
  - 3) DOORS: ALL DOORS ARE HOLLOW CORE WOOD FLUSH, STAINED, BASE WOOD STAINED.
  - 4) FINISHES: FLOORING IS CARPET UNLESS NOTED OTHERWISE. WALLS & CEILING ARE PAINTED UNLESS OTHERWISE NOTED.
  - 5) TUBS: SURROUNDS UNLESS OTHERWISE NOTED.

REV.	DATE	ISSUE HISTORY
△	04-06-2018	PROGRESS 75%

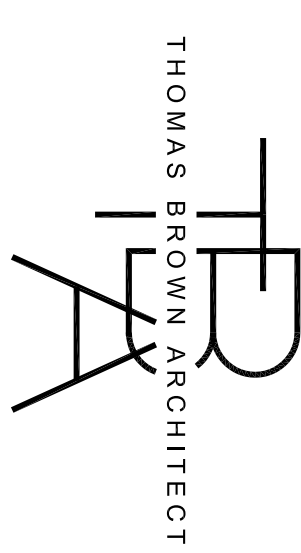

THOMAS BROWN ARCHITECT  
5266 PINTO WAY - ORLANDO, FLORIDA, 32810  
407-256-6990 www.thomasbrownarchitect.com

INTERIOR DESIGN

MEASURED DRAWINGS	DESIGNER: JFS
BARRIER ISLAND STATION	PROJECT NO: TB
1245 DUCK ROAD	DATE: 04/01/18
DUCK, NO. CAROLINA	PROJECT #: 031618
300 BLDG	
EX. 1st & 2nd	
BUILDING FLOOR	
PLANS	A300

THOMAS H. BROWN, JR.  
NORTH CAROLINA ARCHITECTS LICENSE #13995