


**G1**  
**A3.02**  
 BLDG. 300 UNITS 302 & 304  
 EXISTING THIRD FLOOR PLAN  
 SCALE: 1/4" = 1'-0"

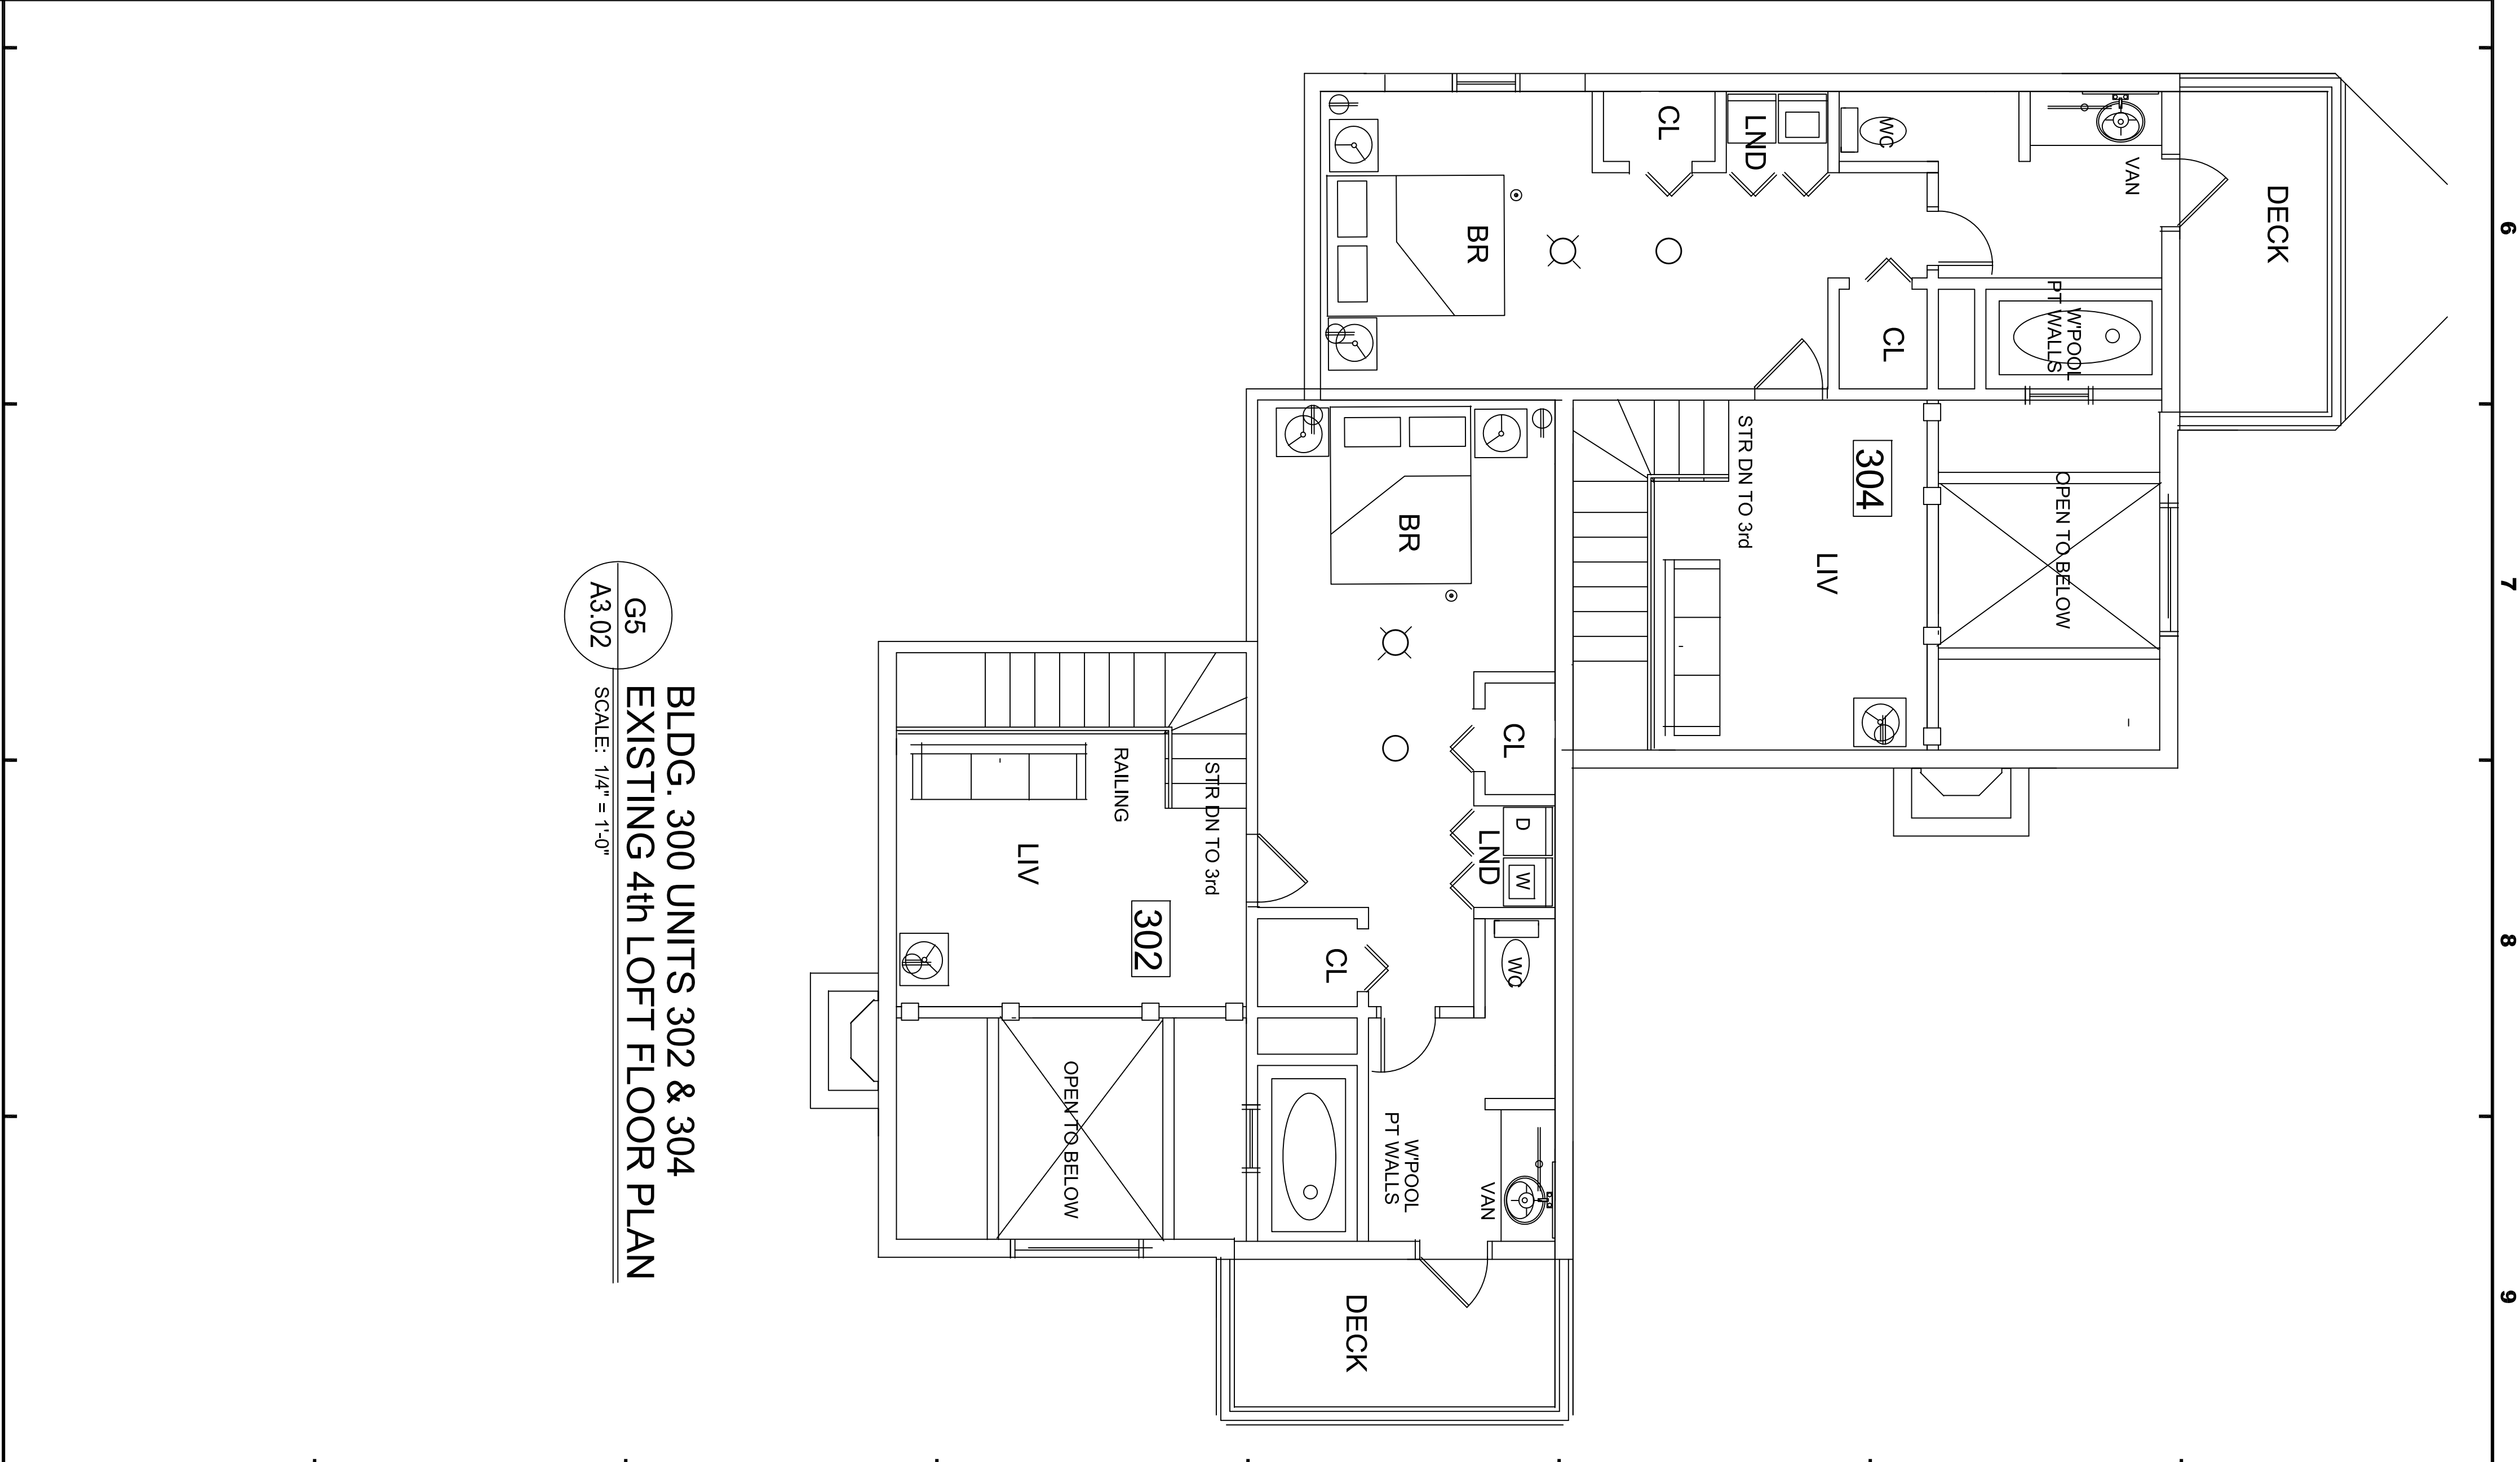

**G5**  
**A3.02**  
 BLDG. 300 UNITS 302 & 304  
 EXISTING 4th LOFT FLOOR PLAN  
 SCALE: 1/4" = 1'-0"

**NOTES:**


**SYMBOLS LEGEND**

- SPRINKLER HEAD
- ⊙ SMOKE DETECTOR
- ⊕ GFCI - GROUND FAULT INTERRUPTER
- ⊖ RECEPTACLE
- ⊞ SWITCH
- ▽ TST/AT
- SURFACE MTD. LIGHT FIXTURE
- WALL SCONCE
- HVAC REGISTER

**EXISTING BUILDING NOTES:**

- 1) DIMENSIONS SHOWN ARE FROM OWNERS PROVIDED SURVEY. ROOM DIMENSIONS SHOWN ARE FIELD MEASURED TO INSIDE OF WALLS AND ARE TO BE USED SOLELY FOR THE BASIS OF INTERIOR DESIGNS.
- 2) BUILDINGS 500, 600, 700 & 800 ARE NOT SPRINKLERED. SMOKE DETECTORS ARE EXISTING.
- 3) DOORS: ALL DOORS ARE HOLLOW/CORE WOOD FLUSH. STAINED. BASE WOOD STAINED.
- 4) FINISHES: FLOORING IS CARPET UNLESS NOTED OTHERWISE. WALLS & CEILING ARE PAINTED UNLESS OTHERWISE NOTED
- 5) TUBS: SURROUNDS UNLESS OTHERWISE NOTED.

REV.	DATE	ISSUE HISTORY
△	04-06-2018	PROGRESS 75%

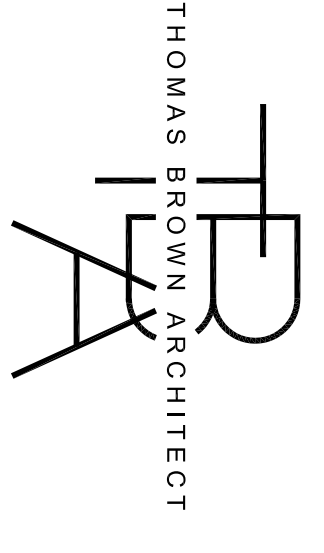

THOMAS BROWN ARCHITECT  
 5268 PINTO WAY - ORLANDO, FLORIDA, 32810  
 407-256-6990 www.thomasbrownarchitect.com

INTERIOR DESIGN

MEASURED DRAWINGS	DESIGNER: JFS
BARRIER ISLAND STATION	PLOTTER: TB
1245 DUCK ROAD	DATE: 04/01/18
DUCK, NO. CAROLINA	PROJECT #: 031618
UNITS 302 & 304	
300 BLDG	
EX: 3rd & LOFT	
FLOOR PLANS	<b>A3.02</b>

THOMAS H. BROWN, JR.  
 NORTH CAROLINA ARCHITECTS LICENSE #13995