




C2
BLDG. 300 UNITS 315
EXISTING FIRST FLOOR PLAN
 A3.06 SCALE: 1/4" = 1'-0"

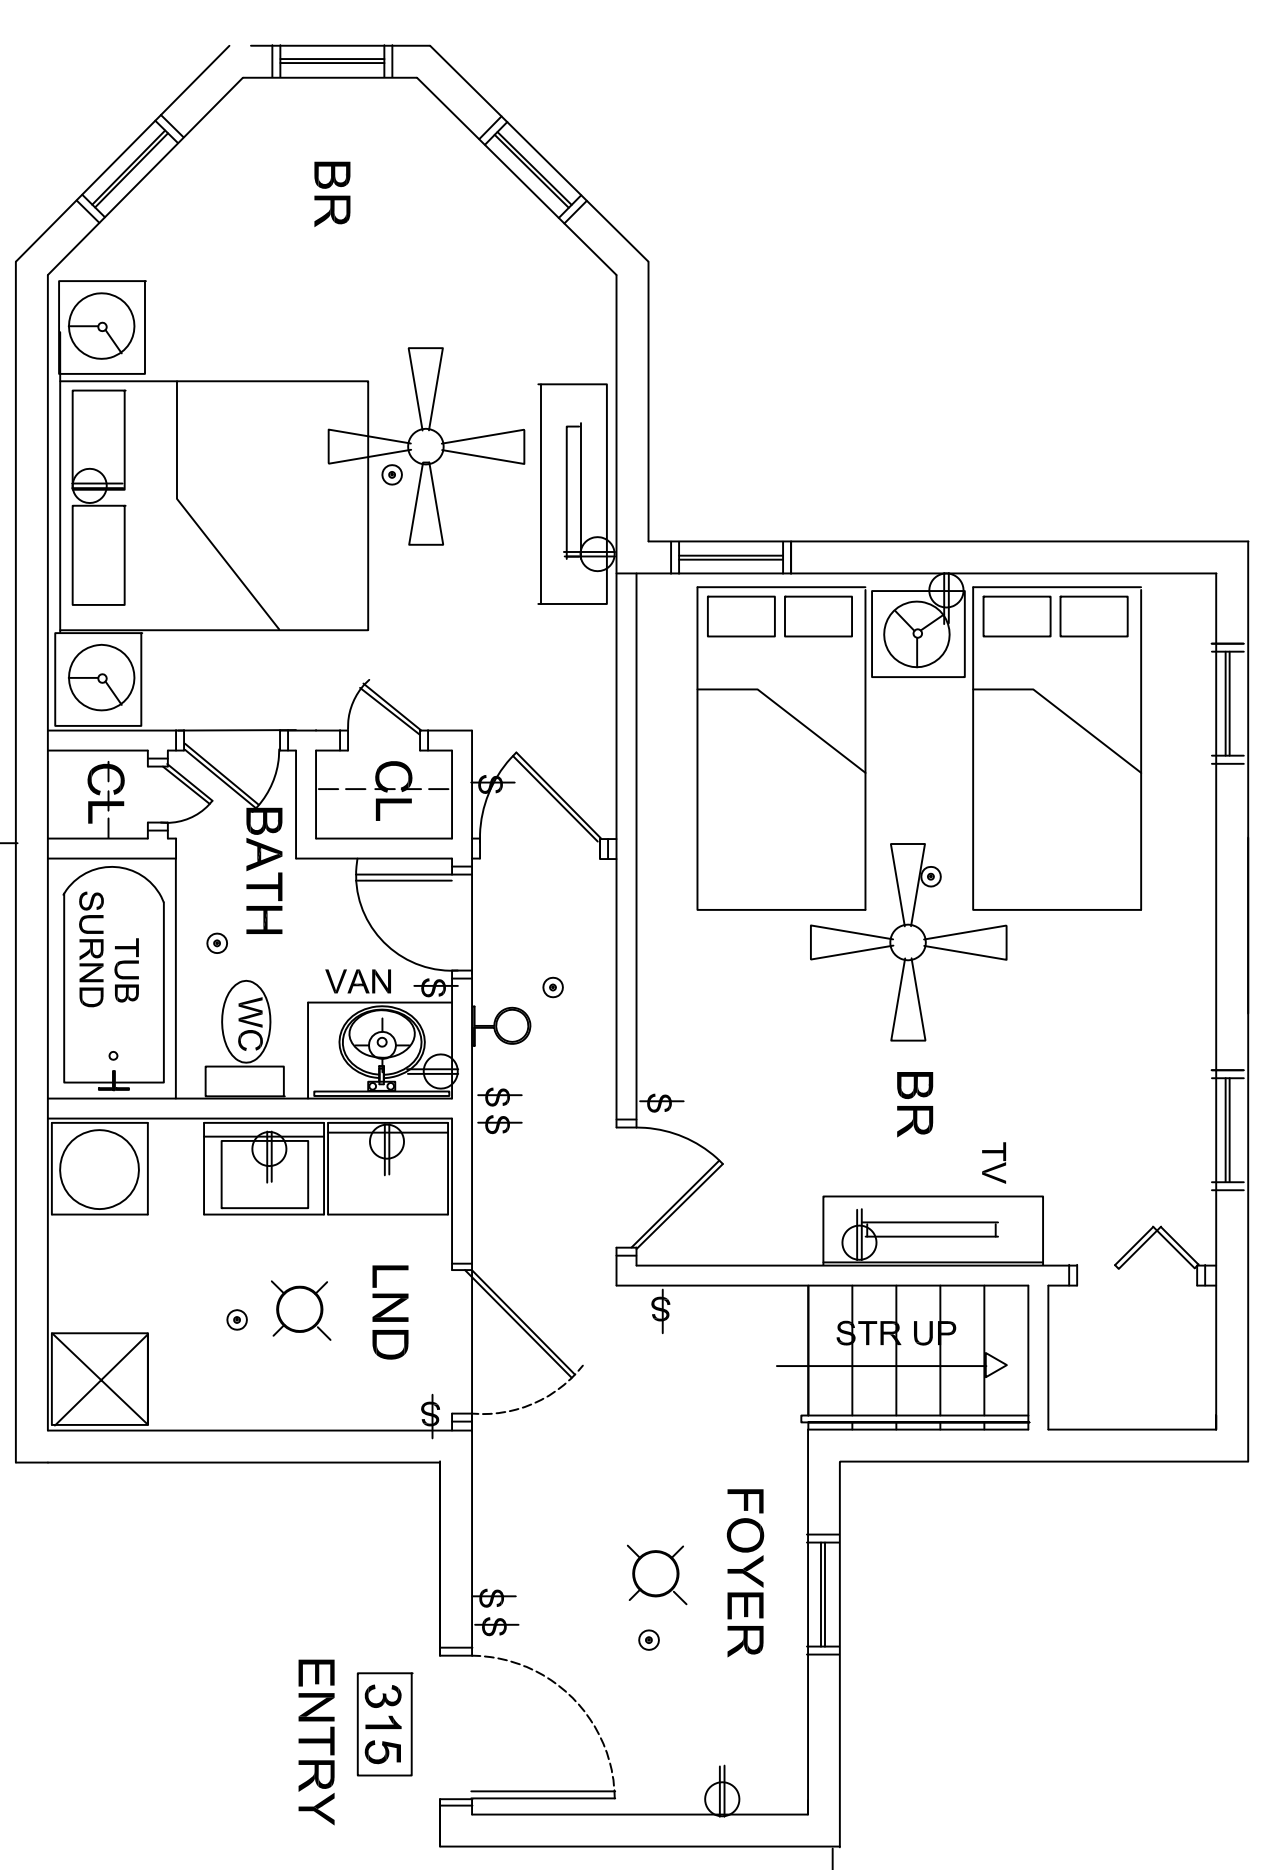

D5
BLDG. 300 UNIT 313
EXISTING FIRST FLOOR PLAN
 A3.06 SCALE: 1/4" = 1'-0"

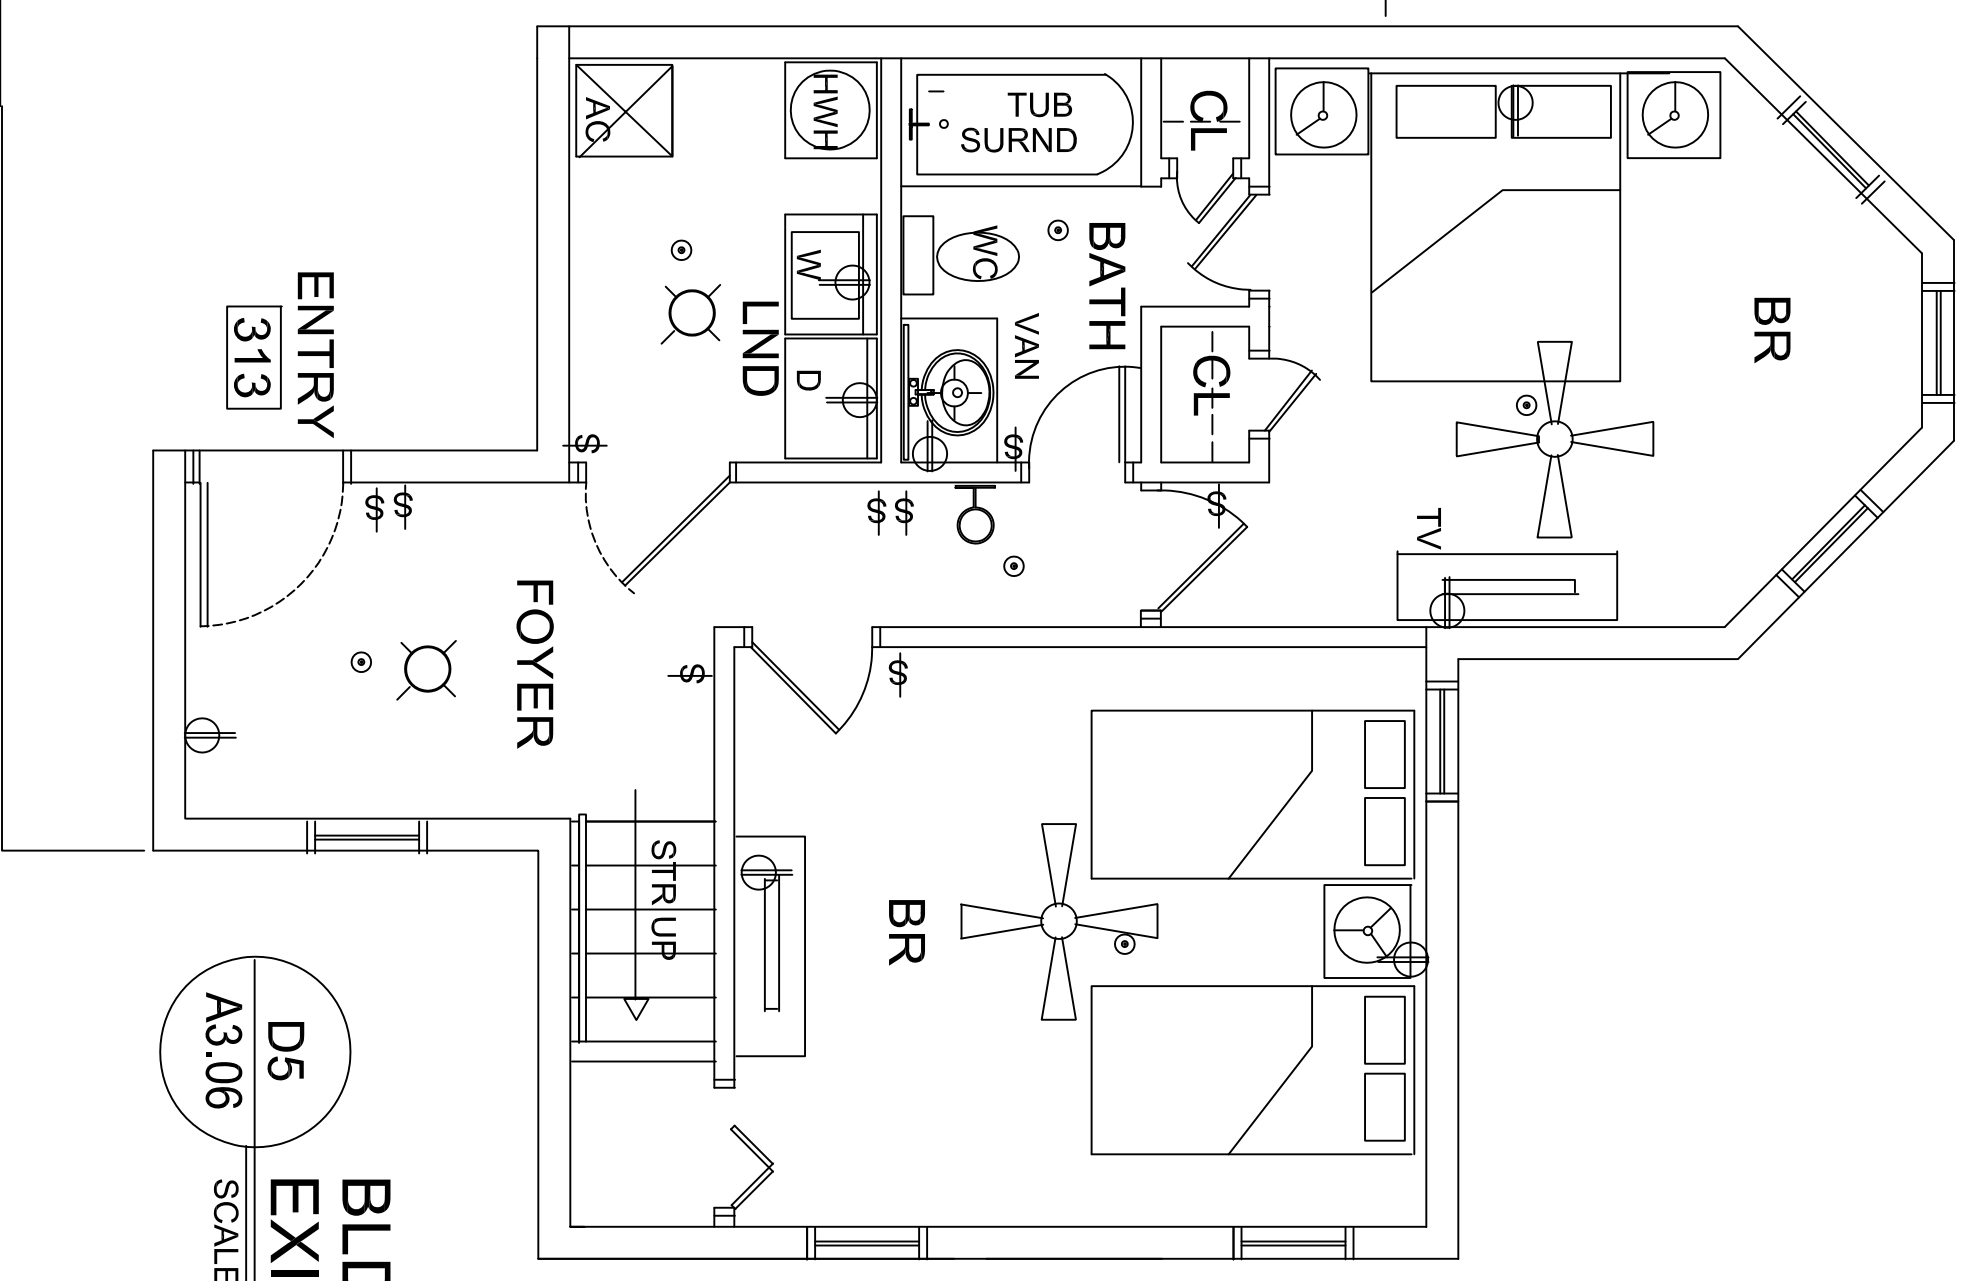


G3
BLDG. 300 UNIT 317
EXISTING FIRST FLOOR PLAN
 A3.06 SCALE: 1/4" = 1'-0"

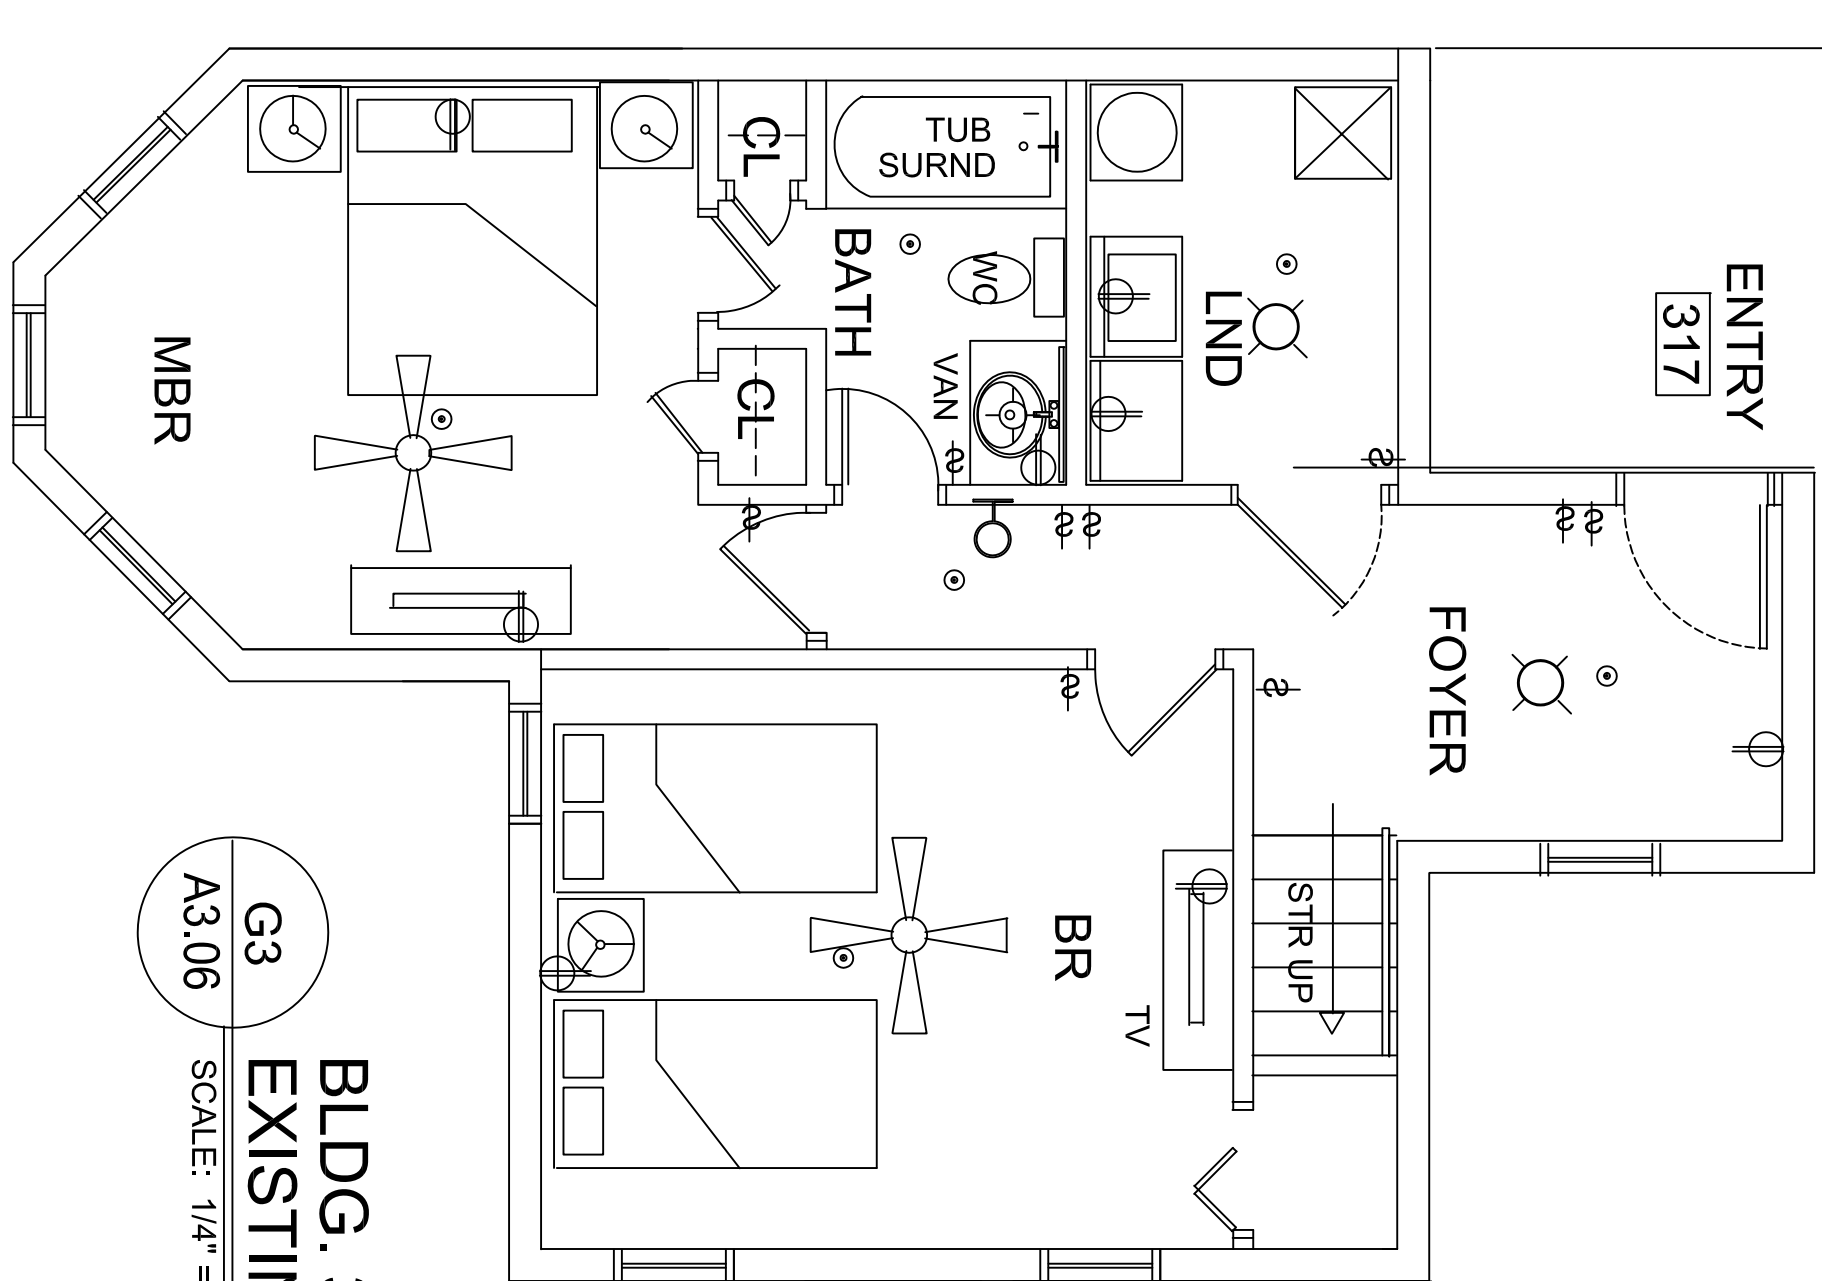

NOTES:

- SYMBOLS LEGEND**
- SPRINKLER HEAD
 - ⊕ SMOKE DETECTOR
 - ⊕ GFCI - GROUND FAULT INTERRUPTER
 - ⊕ RECEPTACLE
 - ⊕ SWITCH
 - ▽ T-STAT
 - SURFACE MTD. LIGHT FIXTURE
 - WALL SCIENCE
 - ▨ HVAC REGISTER
- EXISTING BUILDING NOTES:**
- 1) DIMENSIONS SHOWN ARE FROM OWNERS PROVIDED SURVEY, ROOM DIMENSIONS SHOWN ARE FIELD MEASURED TO INSIDE OF WALLS AND ARE TO BE USED SOLELY FOR THE BASIS OF INTERIOR DESIGNS.
 - 2) BUILDING 300, IS SPRINKLERED. SMOKE DETECTORS ARE EXISTING.
 - 3) DOORS: ALL DOORS ARE HOLLOW CORE WOOD FLUSH. STAINED. BASE WOOD STAINED.
 - 4) FINISHES: FLOORING IS CARPET UNLESS NOTED OTHERWISE. WALLS & CEILING ARE PAINTED UNLESS OTHERWISE NOTED
 - 5) TUBS: SURROUNDS UNLESS OTHERWISE NOTED.

REV.	DATE	ISSUE HISTORY
△	04-06-2018	PROGRESS 75%

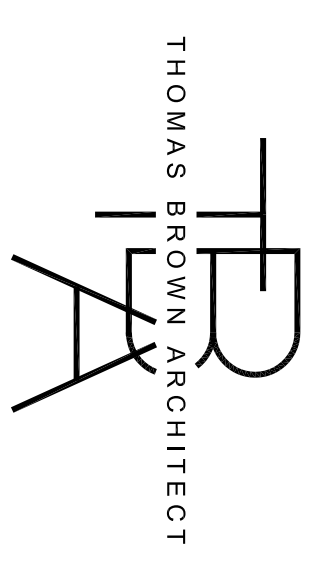

THOMAS BROWN ARCHITECT
 5268 PINTO WAY ORLANDO, FLORIDA, 32810
 407-286-6990 www.thomasbrownarchitect.com

INTERIOR DESIGN

MEASURED DRAWINGS	
DESIGNER: JFS	DRAWN BY: TB
DATE: 04/01/18	PROJECT #: 031618
UNITS 313, 315 & 317 300 BLDG EX. 1st FLOOR PLANS A3.06	

THOMAS H. BROWN, JR.
 NORTH CAROLINA ARCHITECTS LICENSE #13895