



BARRIER ISLAND STATION - BUILDING 400 - 1st & 2nd OVERALL FLOOR PLANS

REFERENCE: SHT A401 & A402 FOR ENLARGED UNIT FLOOR PLANS

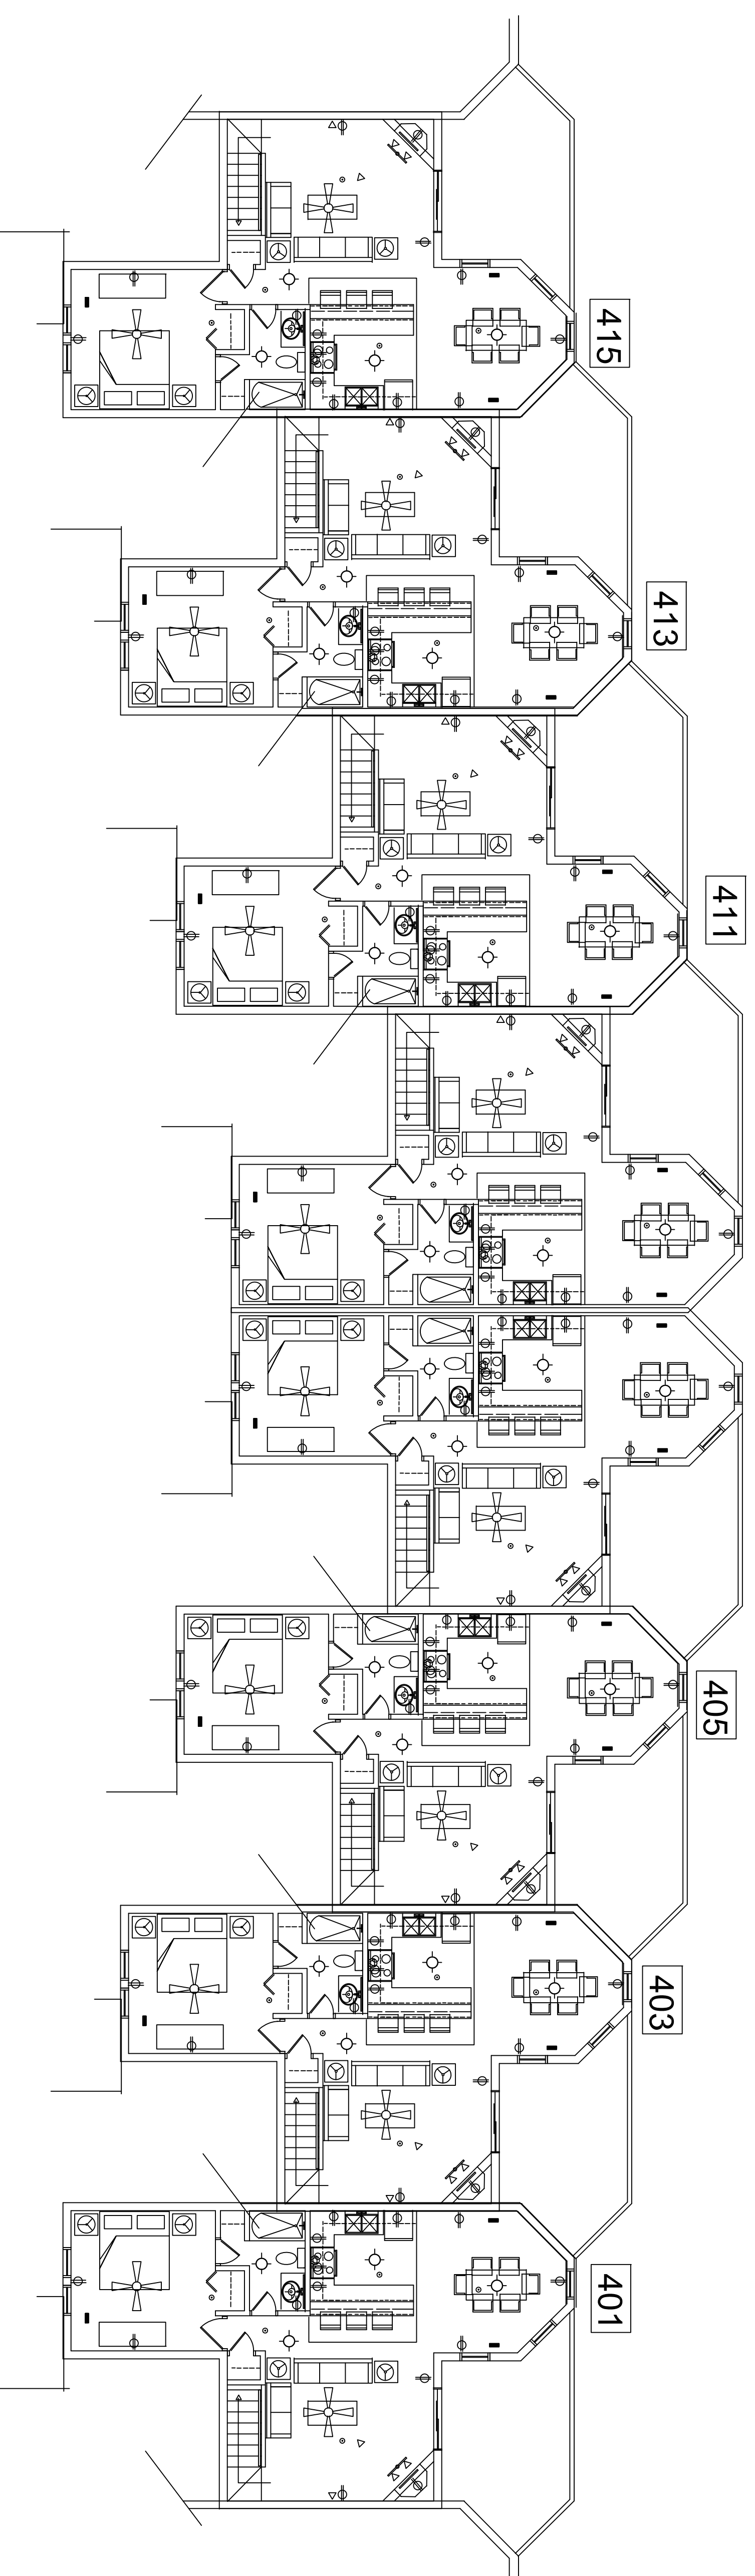

D1
BUILDING 400
EXIST. SECOND FLOOR BUILDING PLAN
A4.00
SCALE: 1/4" = 1'-0"

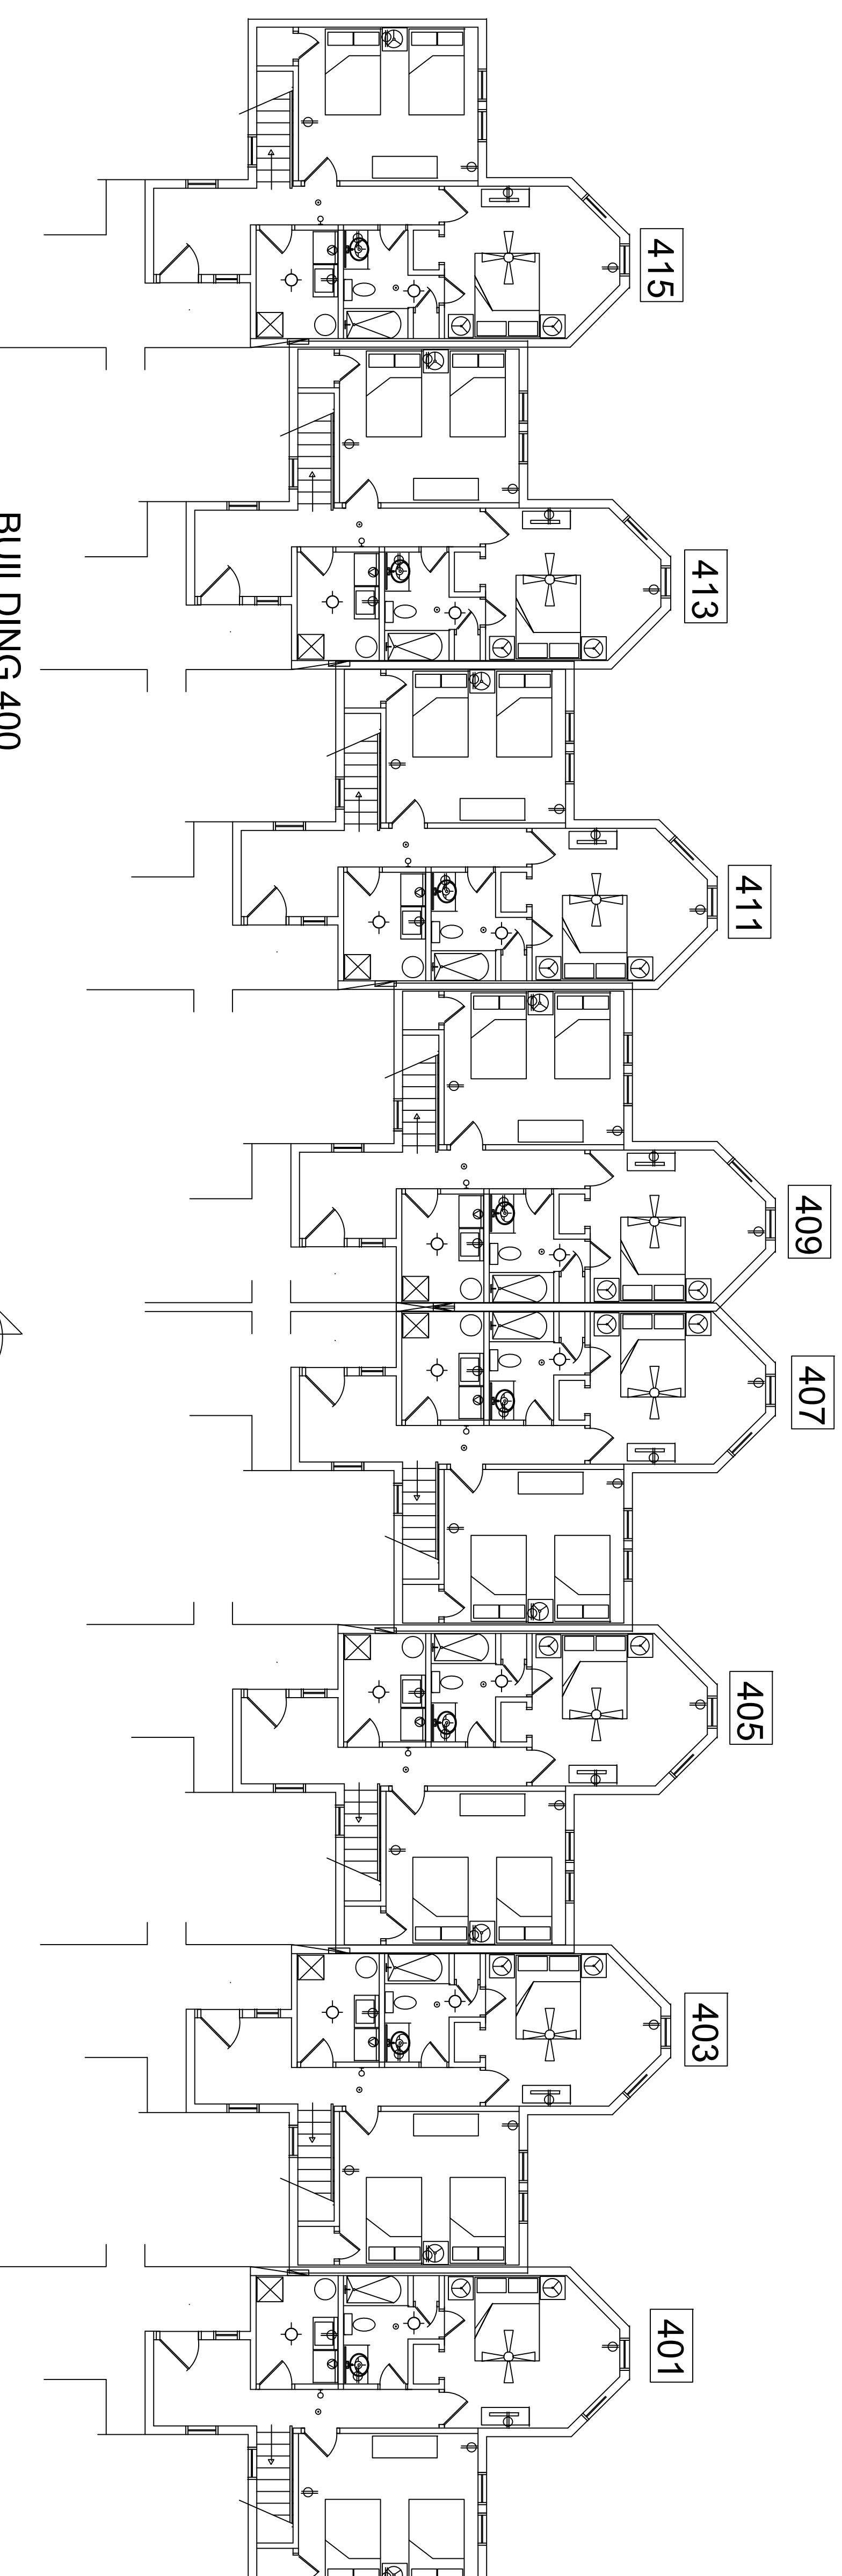

H1
BUILDING 400
EXIST. FIRST FLOOR BUILDING PLAN
A4.00
SCALE: 1/4" = 1'-0"

NOTES:


SYMBOLS LEGEND

- SPRINKLER HEAD
- ⊙ SMOKE DETECTOR
- ⊕ GFCI - GROUND FAULT INTERRUPTER
- ⊖ RECEPTACLE
- ⊕ SWITCH
- ▽ TSTAT
- SURFACE MTD. LIGHT FIXTURE
- WALL SCONCE
- ⊖ HVAC REGISTER

EXISTING BUILDING NOTES:

- 1) DIMENSIONS SHOWN ARE FROM OWNERS PROVIDED SURVEY. ROOM DIMENSIONS SHOWN ARE FIELD MEASURED TO INSIDE OF WALLS AND ARE TO BE USED SOLELY FOR THE BASIS OF INTERIOR DESIGNS.
- 2) BUILDING ARE SPRINKLERED. SMOKE DETECTORS ARE EXISTING.
- 3) DOORS: ALL DOORS ARE HOLLOW CORE WOOD FLUSH. STAINED. BASE WOOD STAINED.
- 4) FINISHES: FLOORING IS CARPET UNLESS NOTED OTHERWISE. WALLS & CEILING ARE PAINTED UNLESS OTHERWISE NOTED
- 5) TUBS: SURROUNDS UNLESS OTHERWISE NOTED.

REV.	DATE	ISSUE HISTORY
△	04-06-2018	PROGRESS 75%

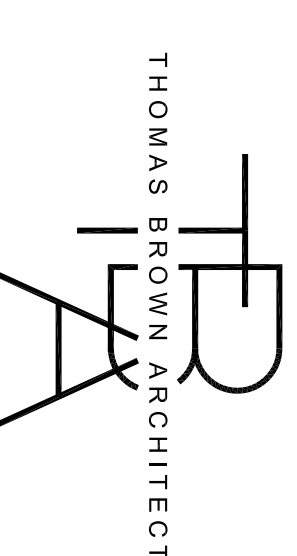

THOMAS BROWN ARCHITECT
5266 PINTO WAY ORLANDO, FLORIDA, 32810
407-286-8990 www.thomasbrownarchitect.com

INTERIOR DESIGN

MEASURED DRAWINGS	
DESIGNER: JFS	DRAWN BY: JFS
PROJECT: TB	DATE: 04/01/18
BARRIER ISLAND STATION 1245 DUCK ROAD DUCK, NO. CAROLINA	
PROJECT #: 031618	
400 BLDG EXIST. 1ST & 2ND BLDG. FLOOR PLANS	A4.00

THOMAS H. BROWN, JR.
NORTH CAROLINA ARCHITECTS LICENSE #13895