




1 2 3 4 5 6 7 8 9

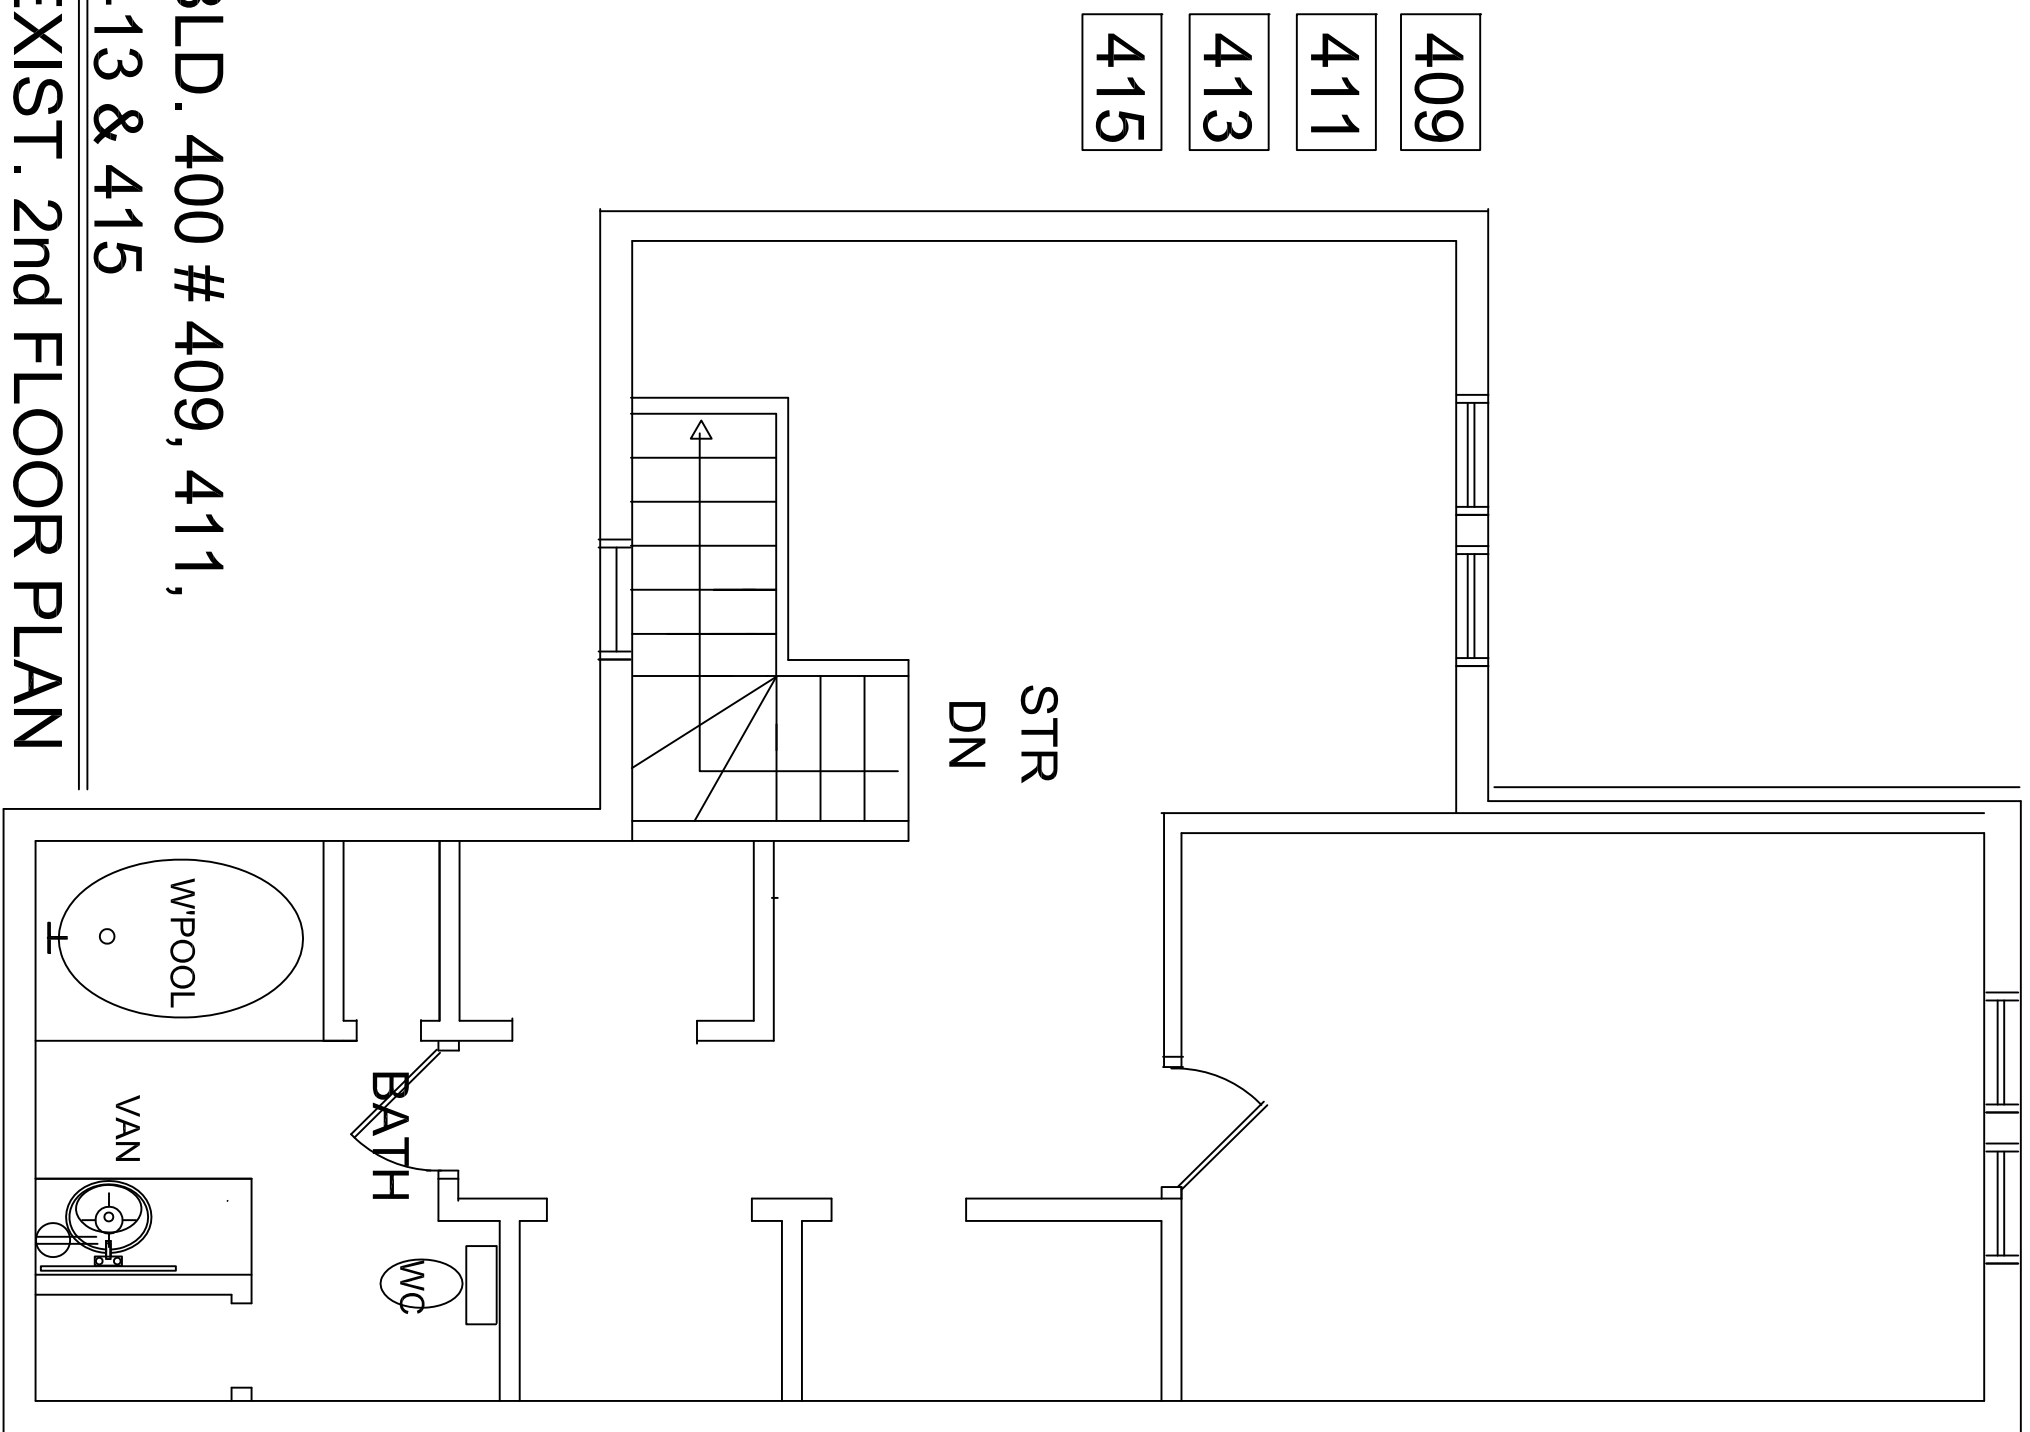


D1  
A4.04  
BLD. 400 # 409, 411,  
413 & 415  
EXIST. 2nd FLOOR PLAN  
SCALE: 1/4" = 1'-0"

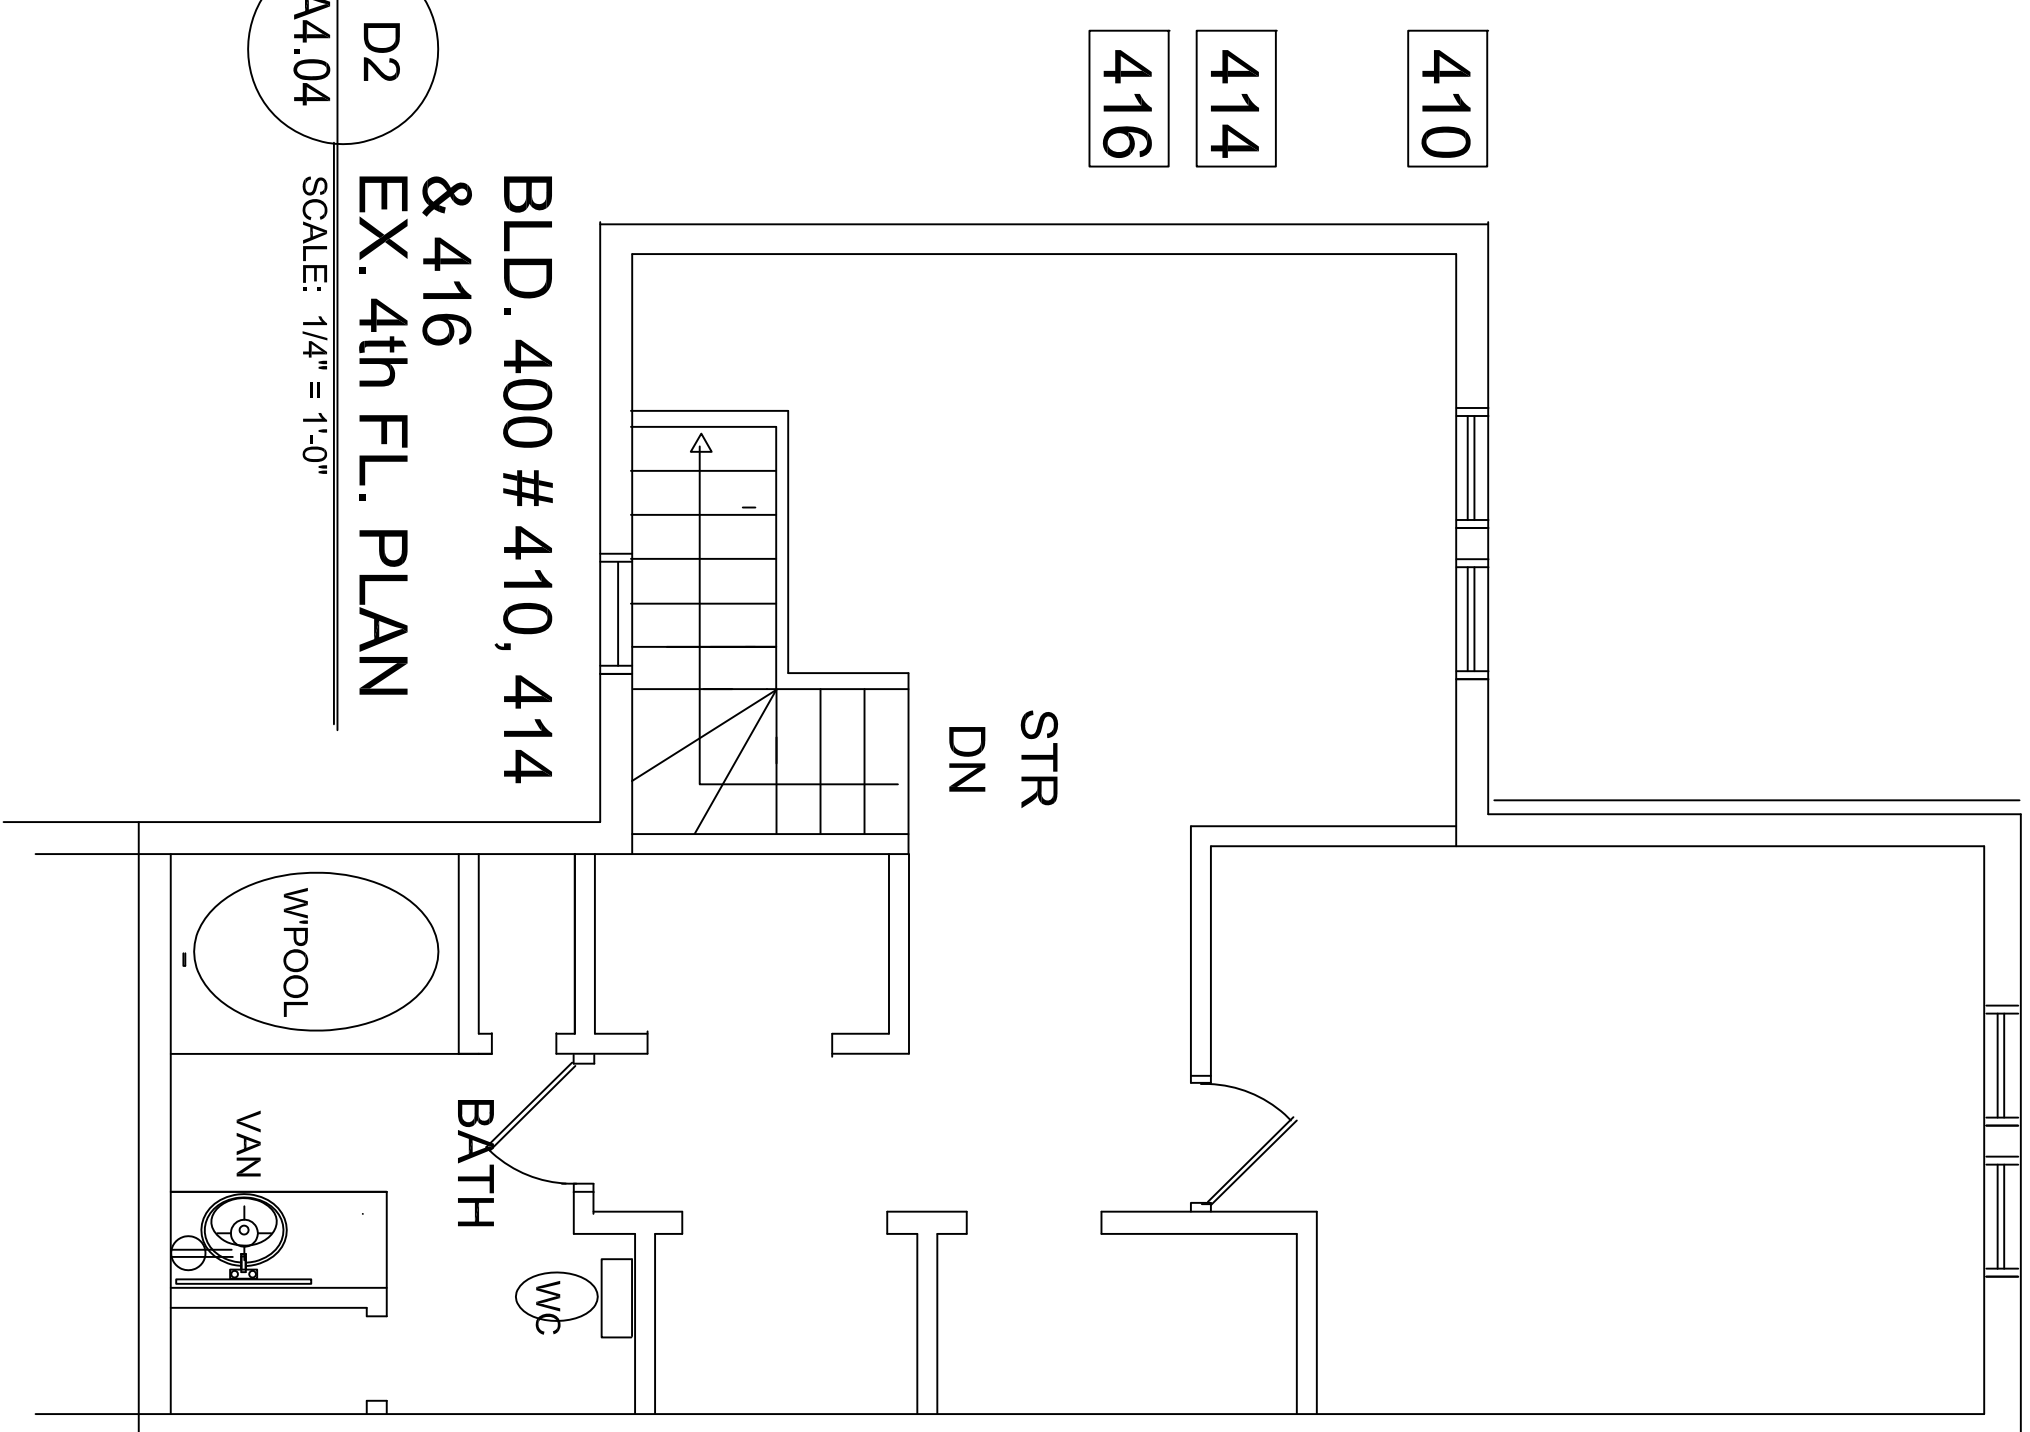


D2  
A4.04  
BLD. 400 # 410, 414  
& 416  
EX. 4th FL. PLAN  
SCALE: 1/4" = 1'-0"

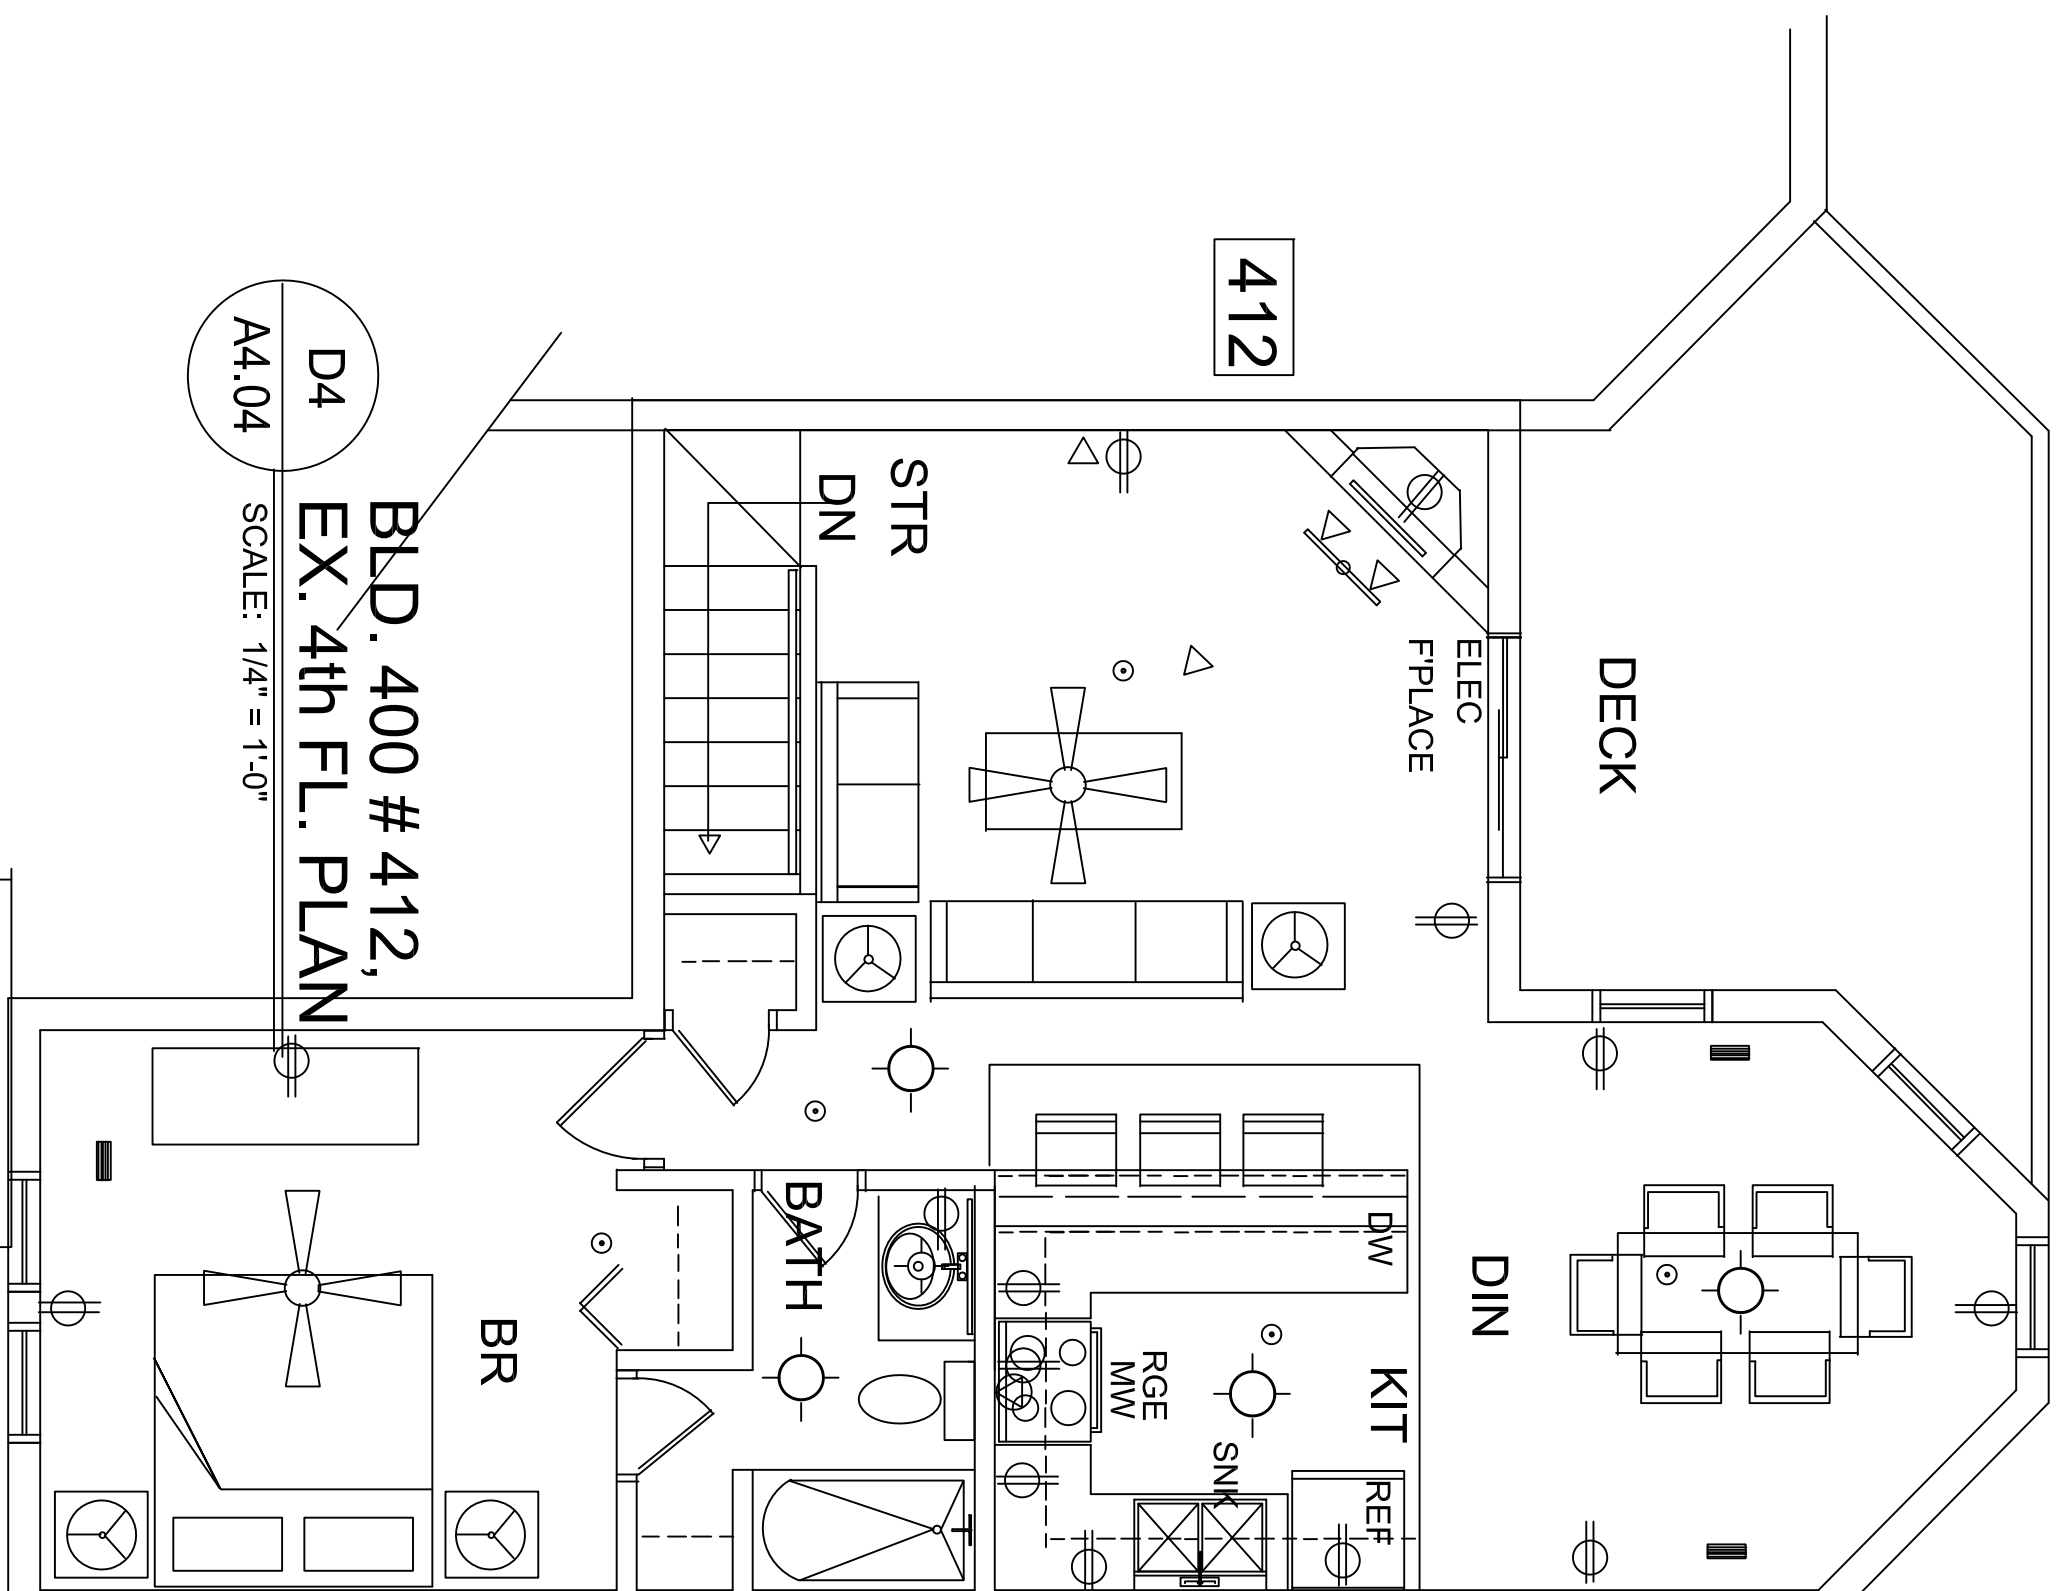

D4  
A4.04  
BLD. 400 # 412,  
EX. 4th FL. PLAN  
SCALE: 1/4" = 1'-0"

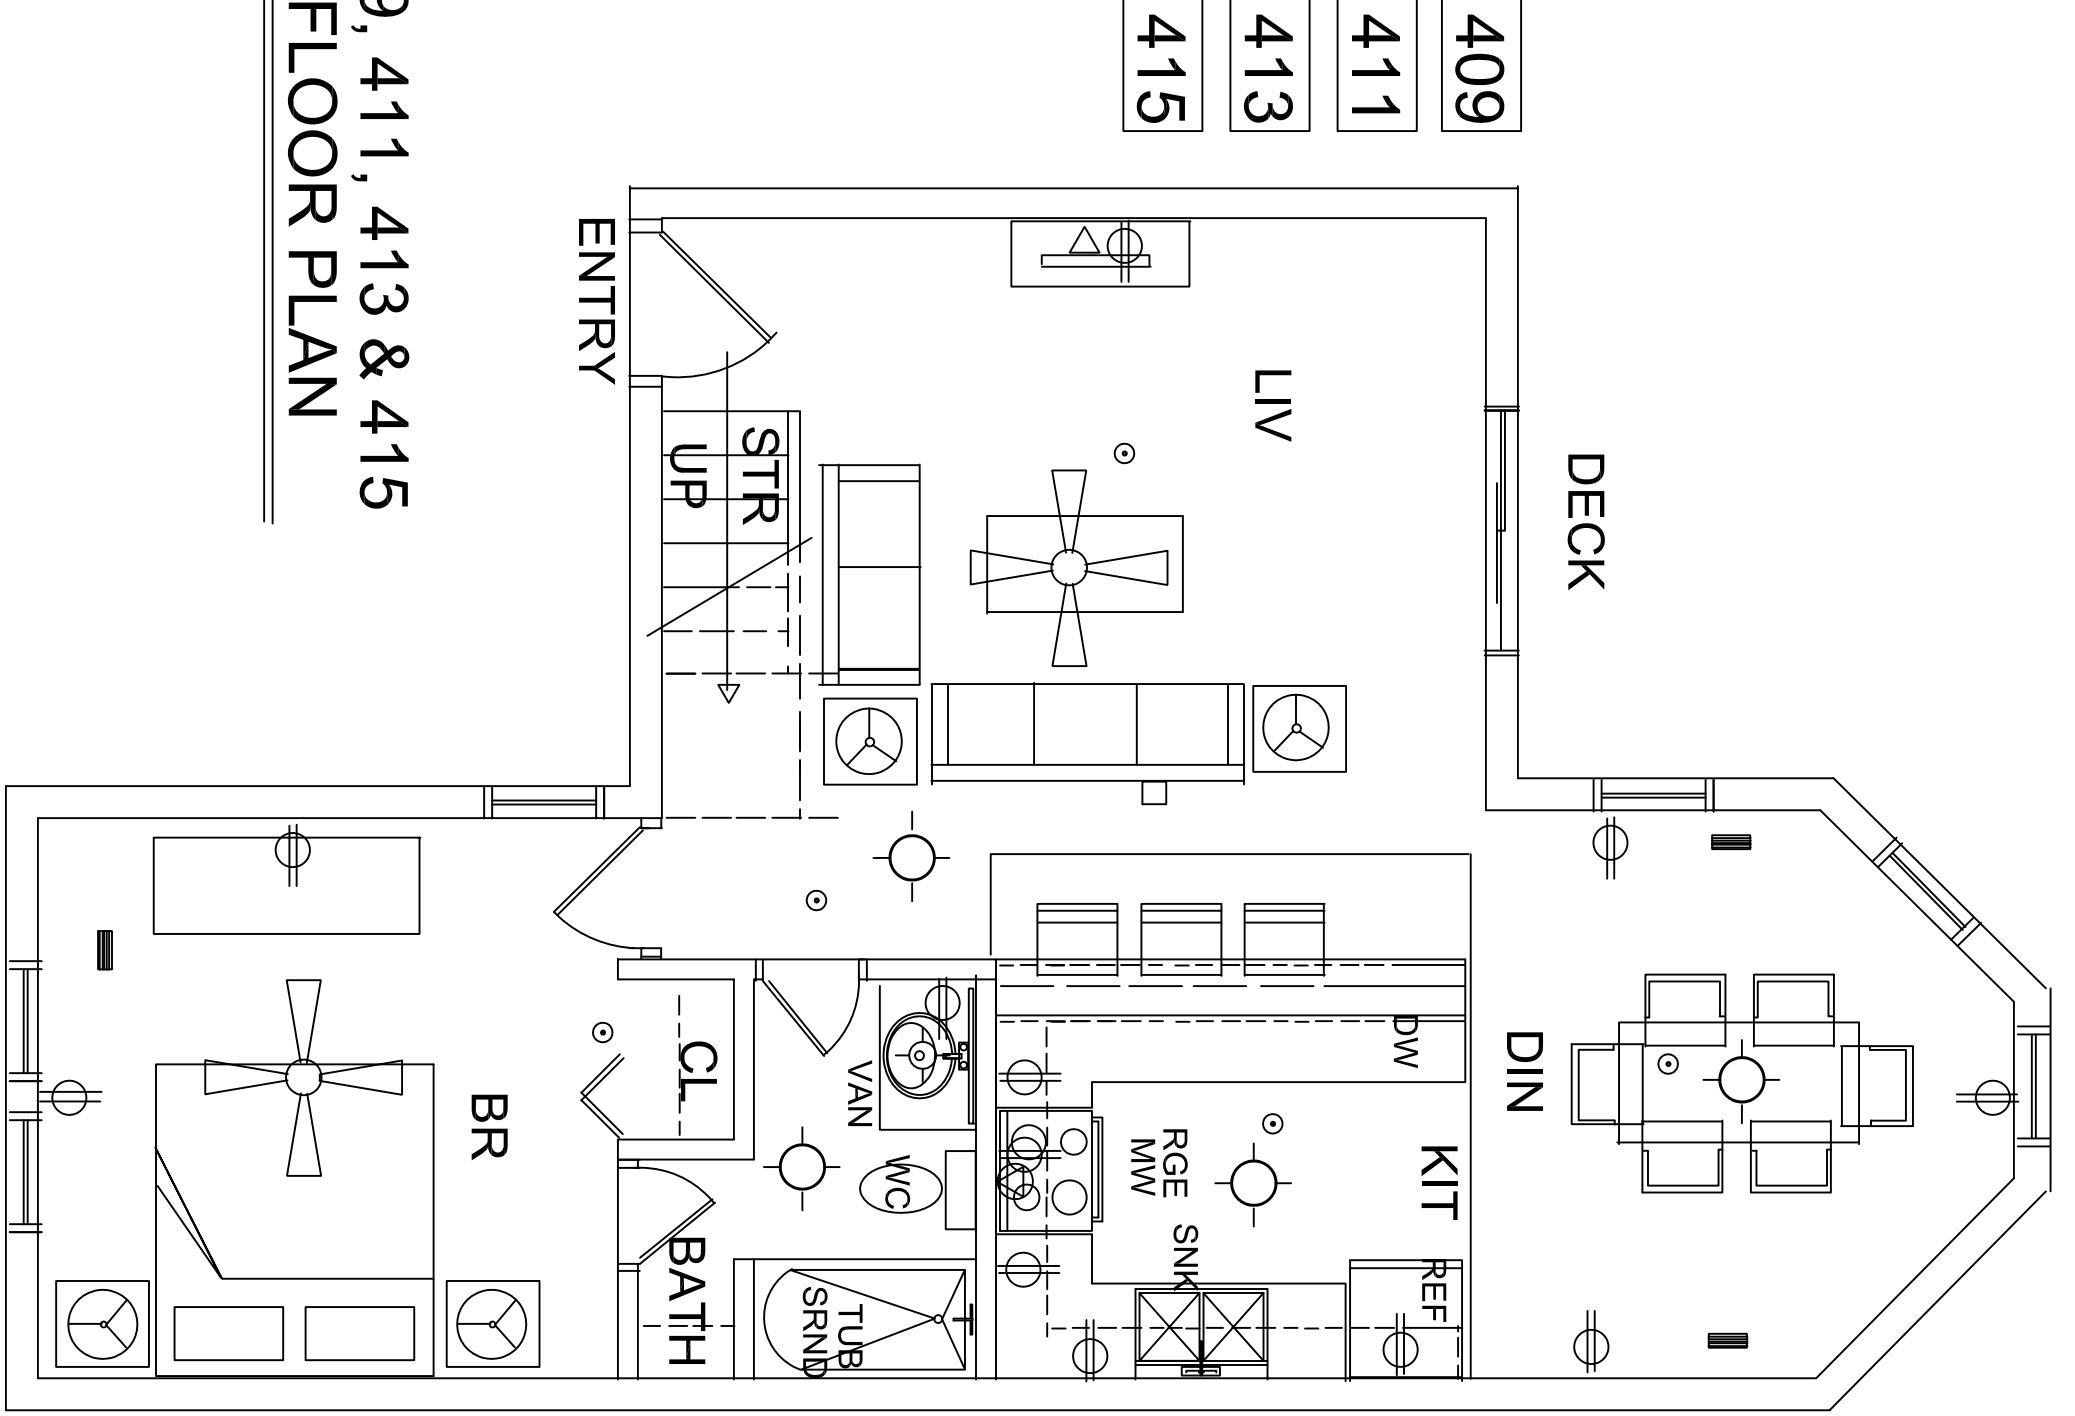

H1  
A4.04  
BLD. 400 # 409, 411, 413 & 415  
EXIST. FIRST FLOOR PLAN  
SCALE: 1/4" = 1'-0"

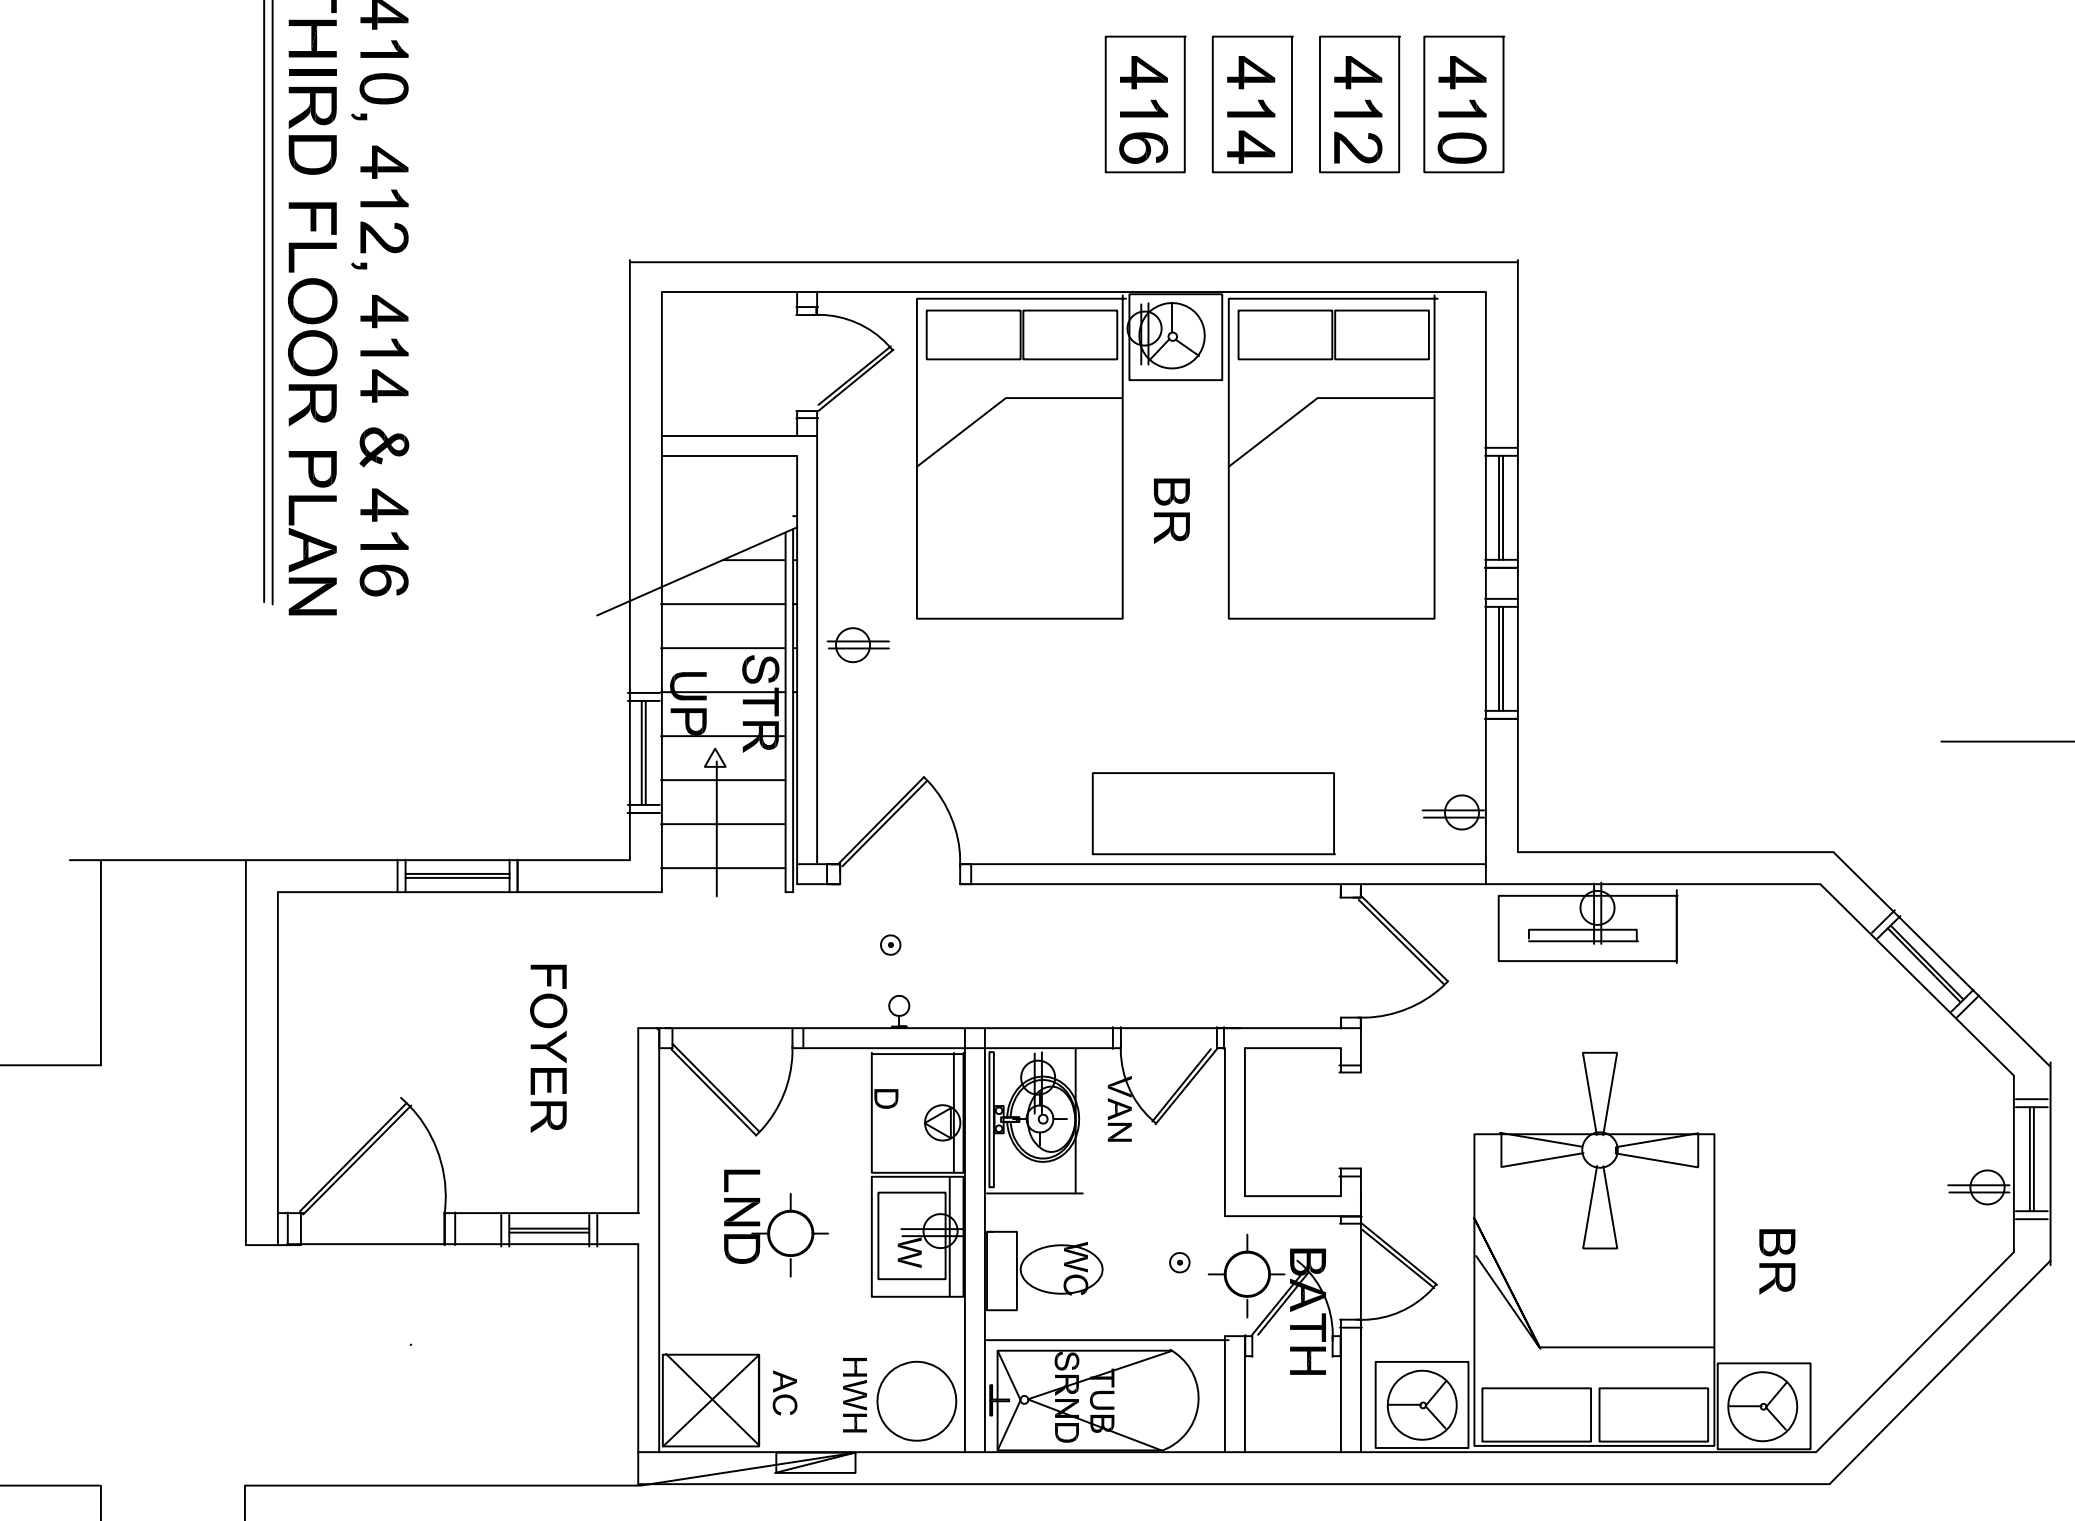

H4  
A4.04  
BLD. 400 # 410, 412, 414 & 416  
EXISTING THIRD FLOOR PLAN  
SCALE: 1/4" = 1'-0"


NOTES:

- SYMBOLS LEGEND
- SPRINKLER HEAD
  - ⊗ SMOKE DETECTOR
  - ⊕ GFCI - GROUND FAULT INTERRUPTER
  - ⊕ RECEPTACLE
  - ⊕ SWITCH
  - ▽ TSTAT
  - SURFACE MTD. LIGHT FIXTURE
  - WALL SCONCE
  - HVAC REGISTER

EXISTING BUILDING NOTES:

- 1) DIMENSIONS SHOWN ARE FROM OWNERS PROVIDED SURVEY. ROOM DIMENSIONS SHOWN ARE FIELD MEASURED TO INSIDE OF WALLS AND ARE TO BE USED SOLELY FOR THE BASIS OF INTERIOR DESIGNS.
- 2) BUILDING ARE SPRINKLERED. SMOKE DETECTORS ARE EXISTING.
- 3) DOORS: ALL DOORS ARE HOLLOW CORE WOOD FLUSH. STAINED. BASE WOOD STAINED.
- 4) FINISHES: FLOORING IS CARPET UNLESS NOTED OTHERWISE. WALLS & CEILING ARE PAINTED UNLESS OTHERWISE NOTED
- 5) TUBS. SURROUNDS UNLESS OTHERWISE NOTED.

REV.	DATE	ISSUE HISTORY
△	04-06-2018	PROGRESS 75%

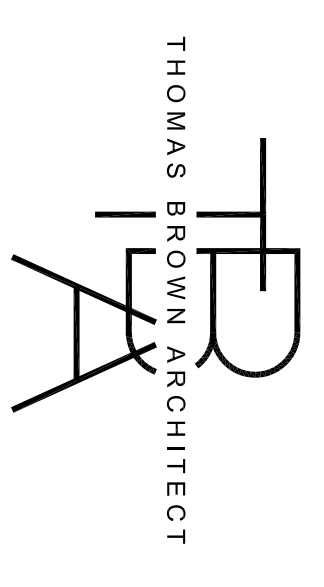

THOMAS BROWN ARCHITECT  
5266 PINTO WAY ORLANDO, FLORIDA, 32810  
407-286-6990 www.thomasbrownarchitect.com

INTERIOR DESIGN

MEASURED DRAWINGS	DESIGNER: JFS
BARRIER ISLAND STATION	PROJECT: TB
1245 DUCK ROAD	DATE: 04/01/18
DUCK, NO. CAROLINA	PROJECT #: 031618
UNITS 409 thru 416	
400 BLDG	
EXIST. FLOOR PLANS	A4.02

THOMAS H. BROWN, JR.  
NORTH CAROLINA ARCHITECTS LICENSE #13895