



BARRIER ISLAND STATION - BUILDING 500 - 1st, 2nd, 3rd & 4th OVERALL FLOOR PLANS


REFERENCE: ENLARGED FLOOR PLANS SHEETS A5.01 & A5.02

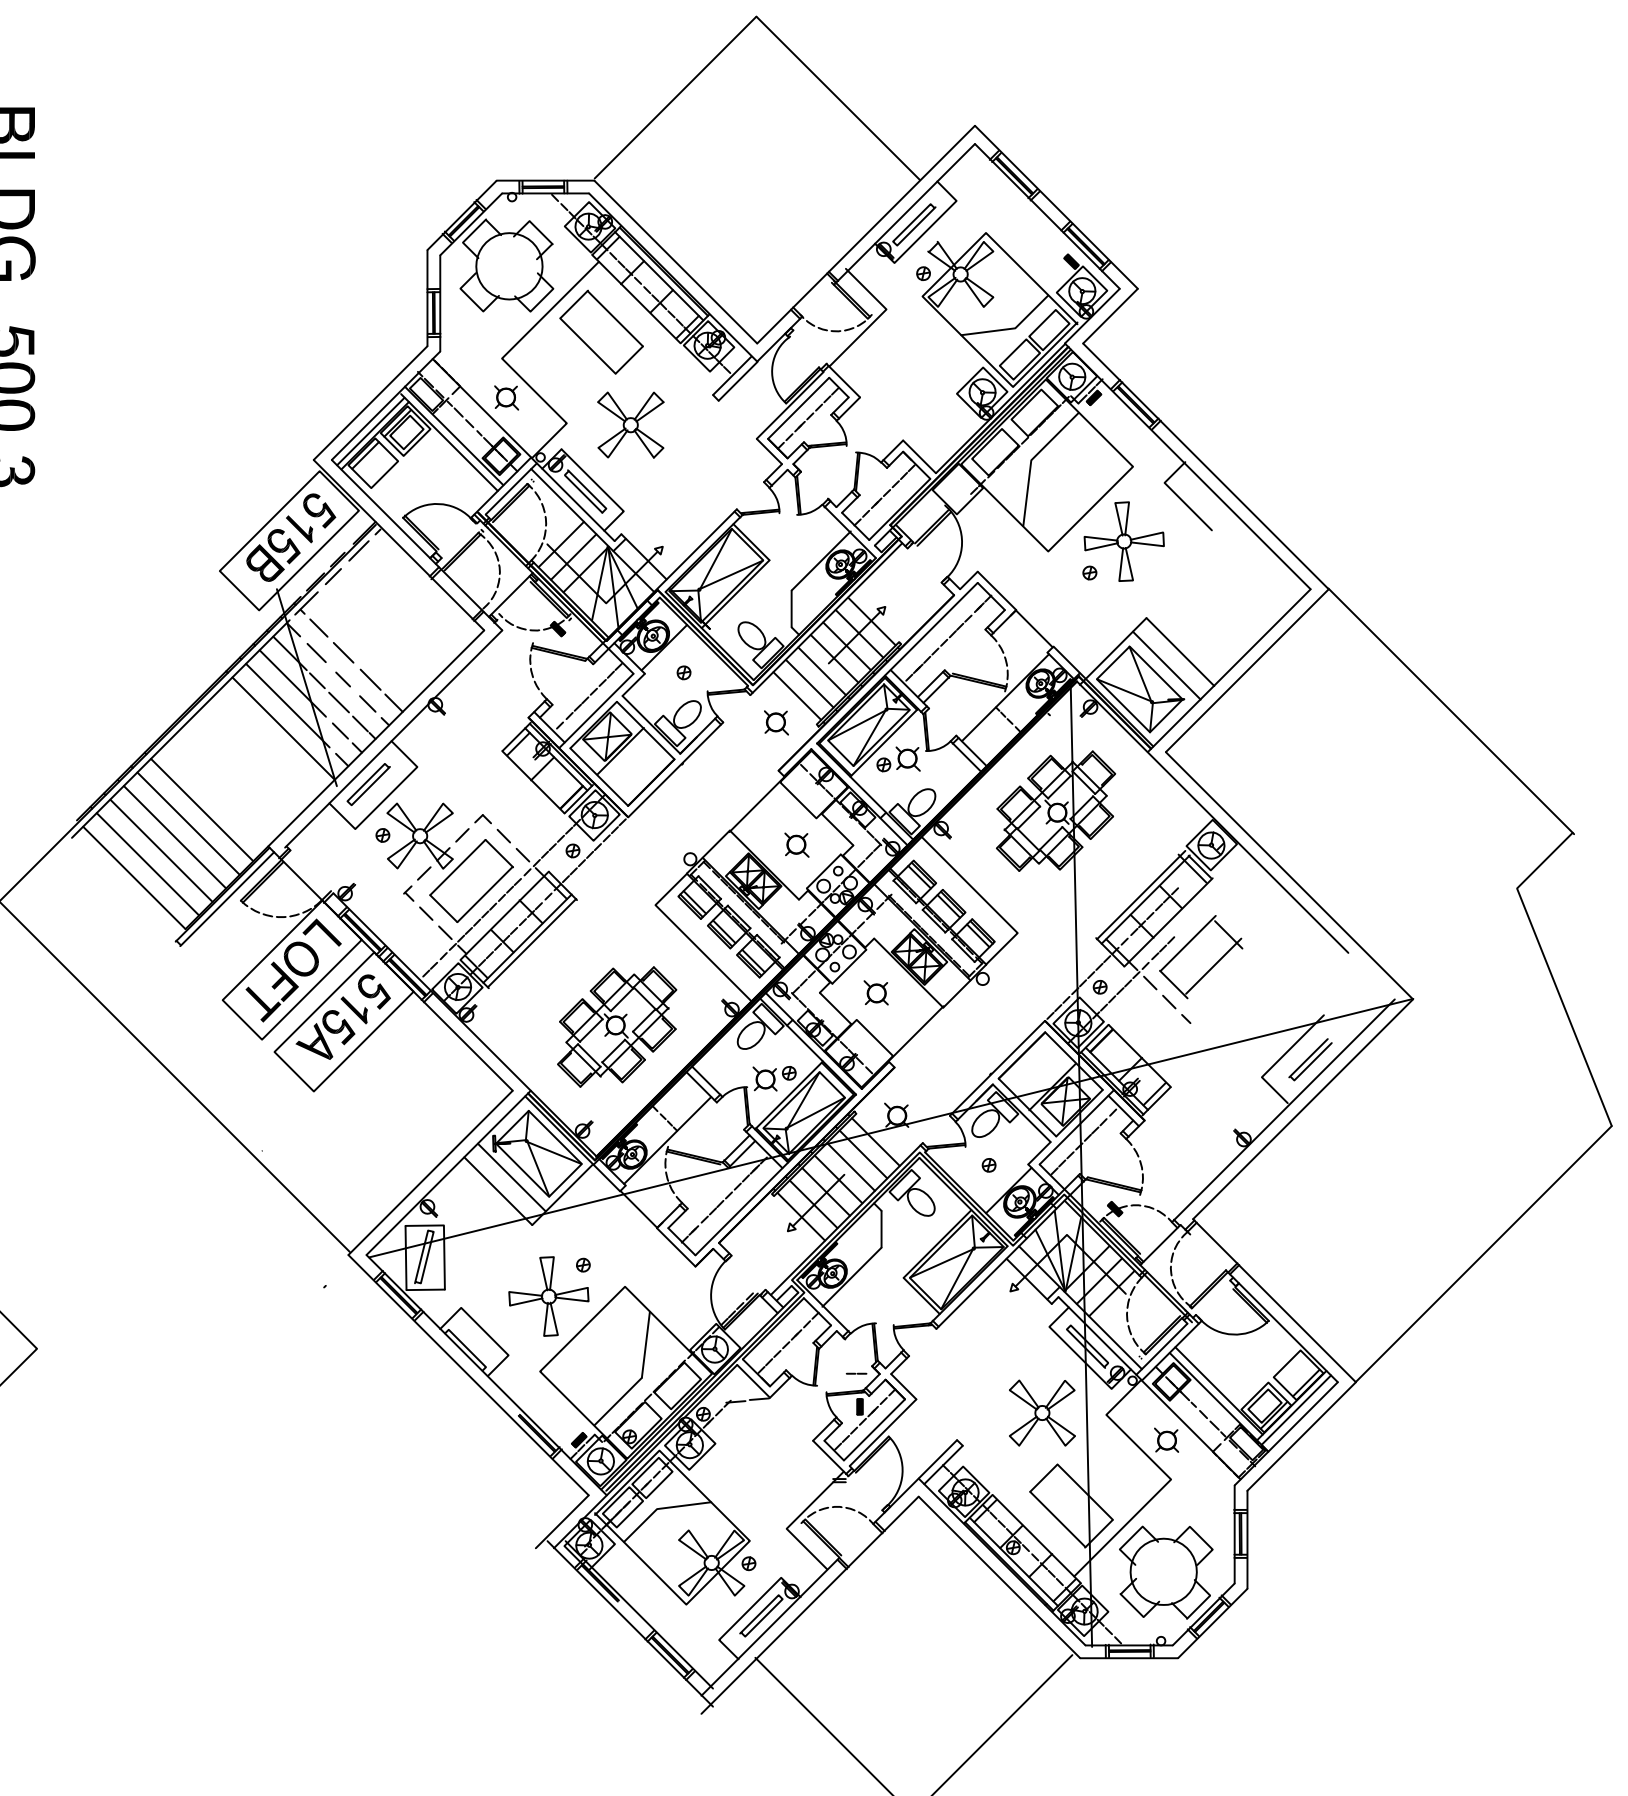


D1
A500
BLDG. 500.3
EXISTING 3rd & 4th FLOOR PLAN
SCALE: 1/4" = 1'-0"
N

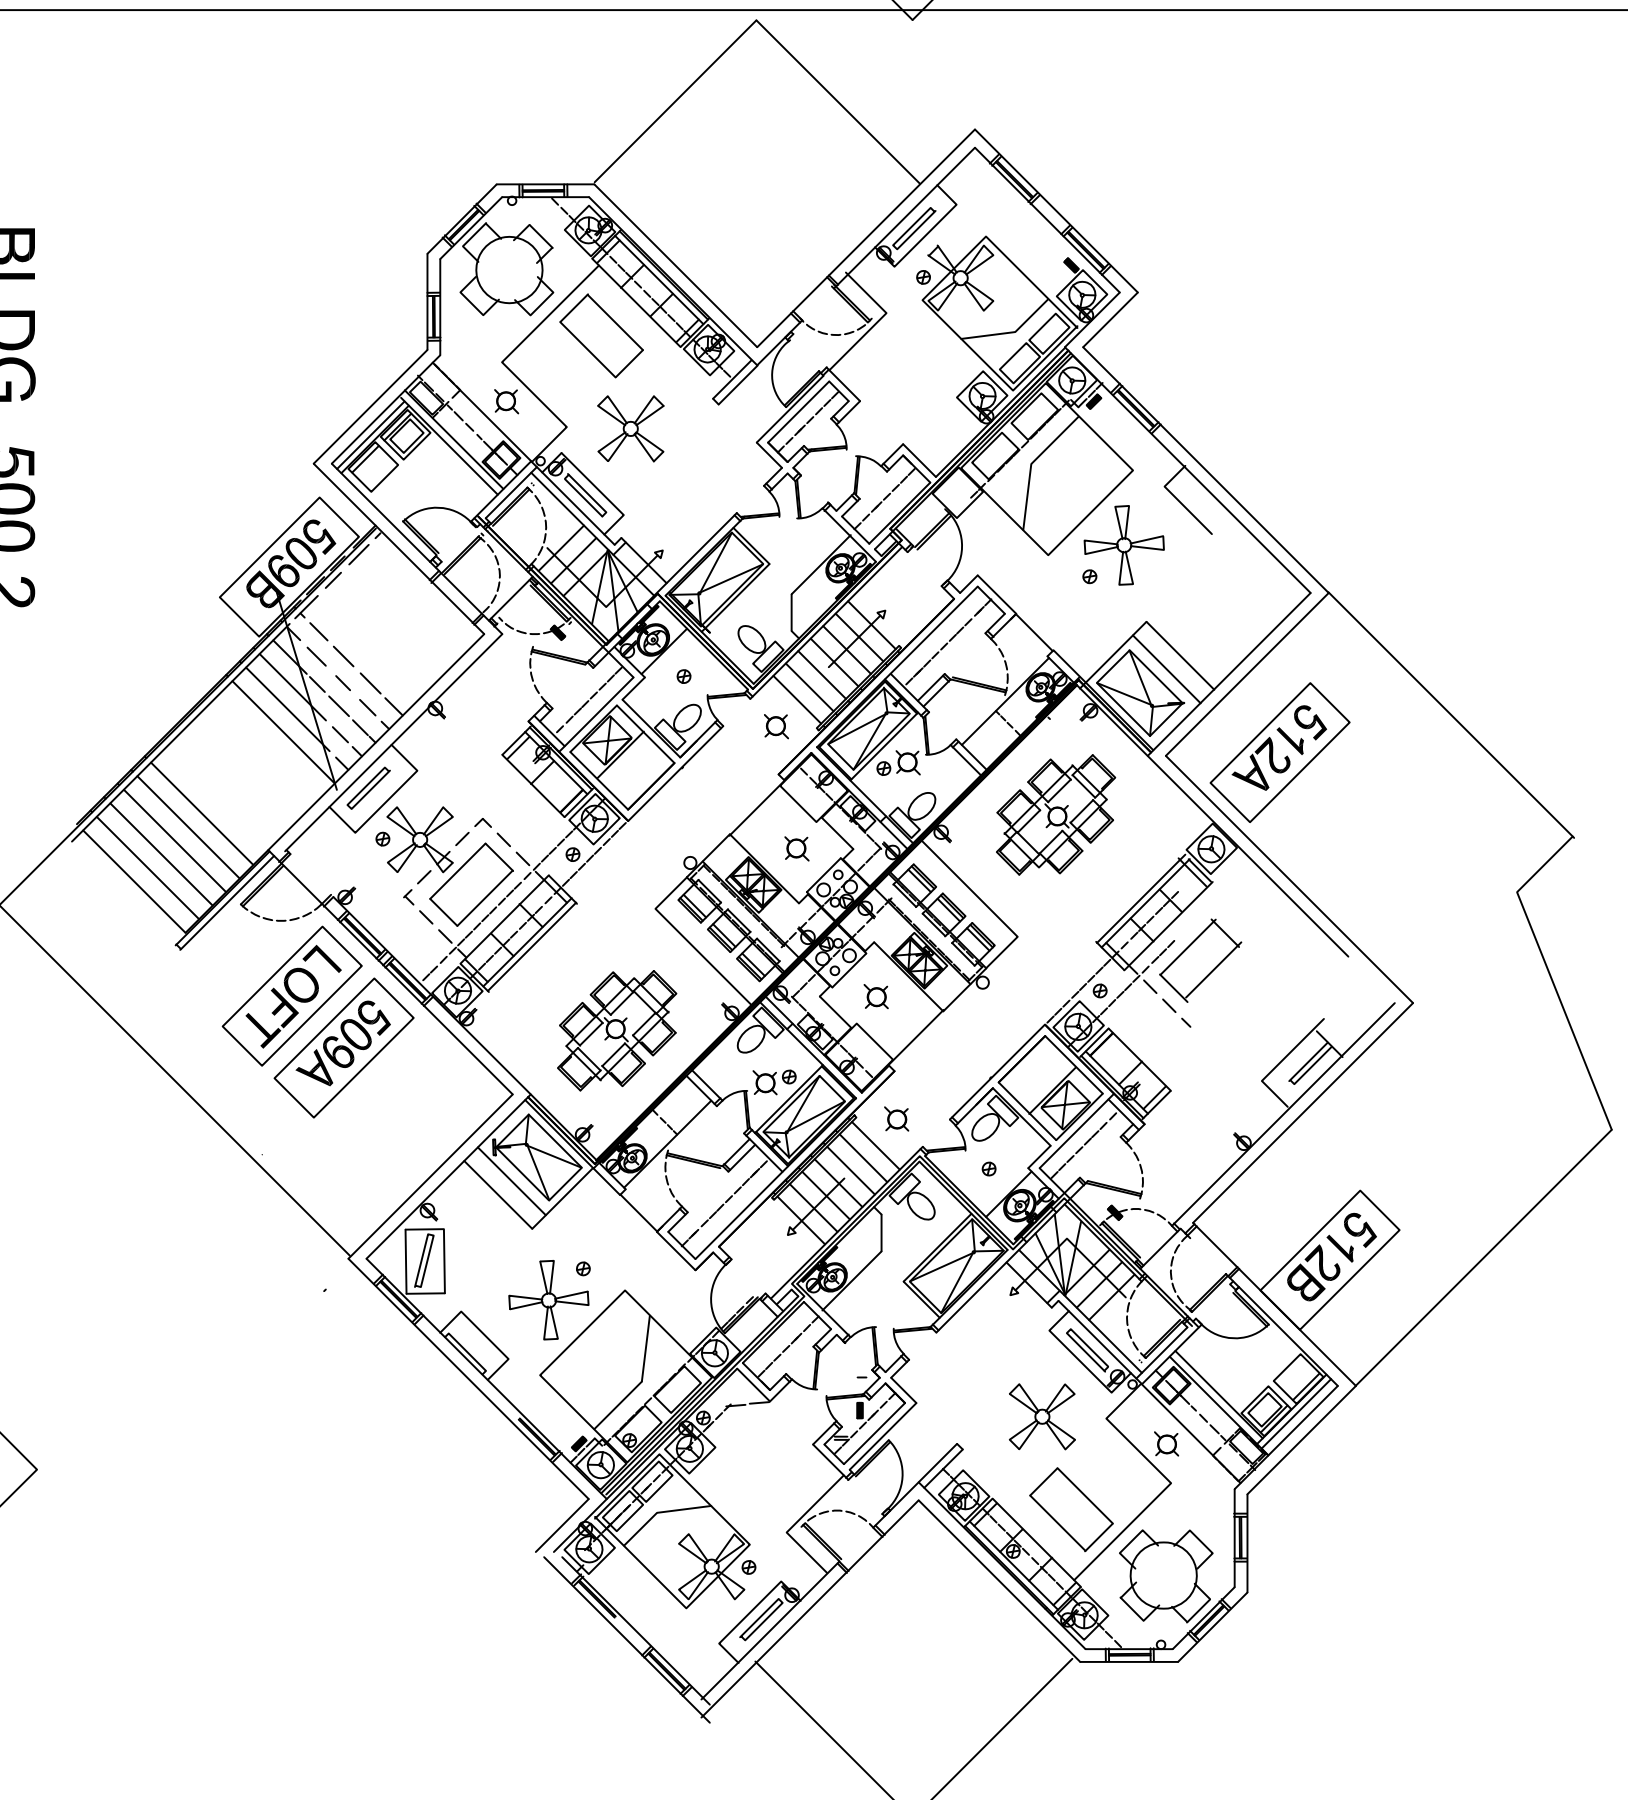


D1
A500
BLDG. 500.2
EXISTING 3rd & 4th FLOOR PLAN
SCALE: 1/4" = 1'-0"
N

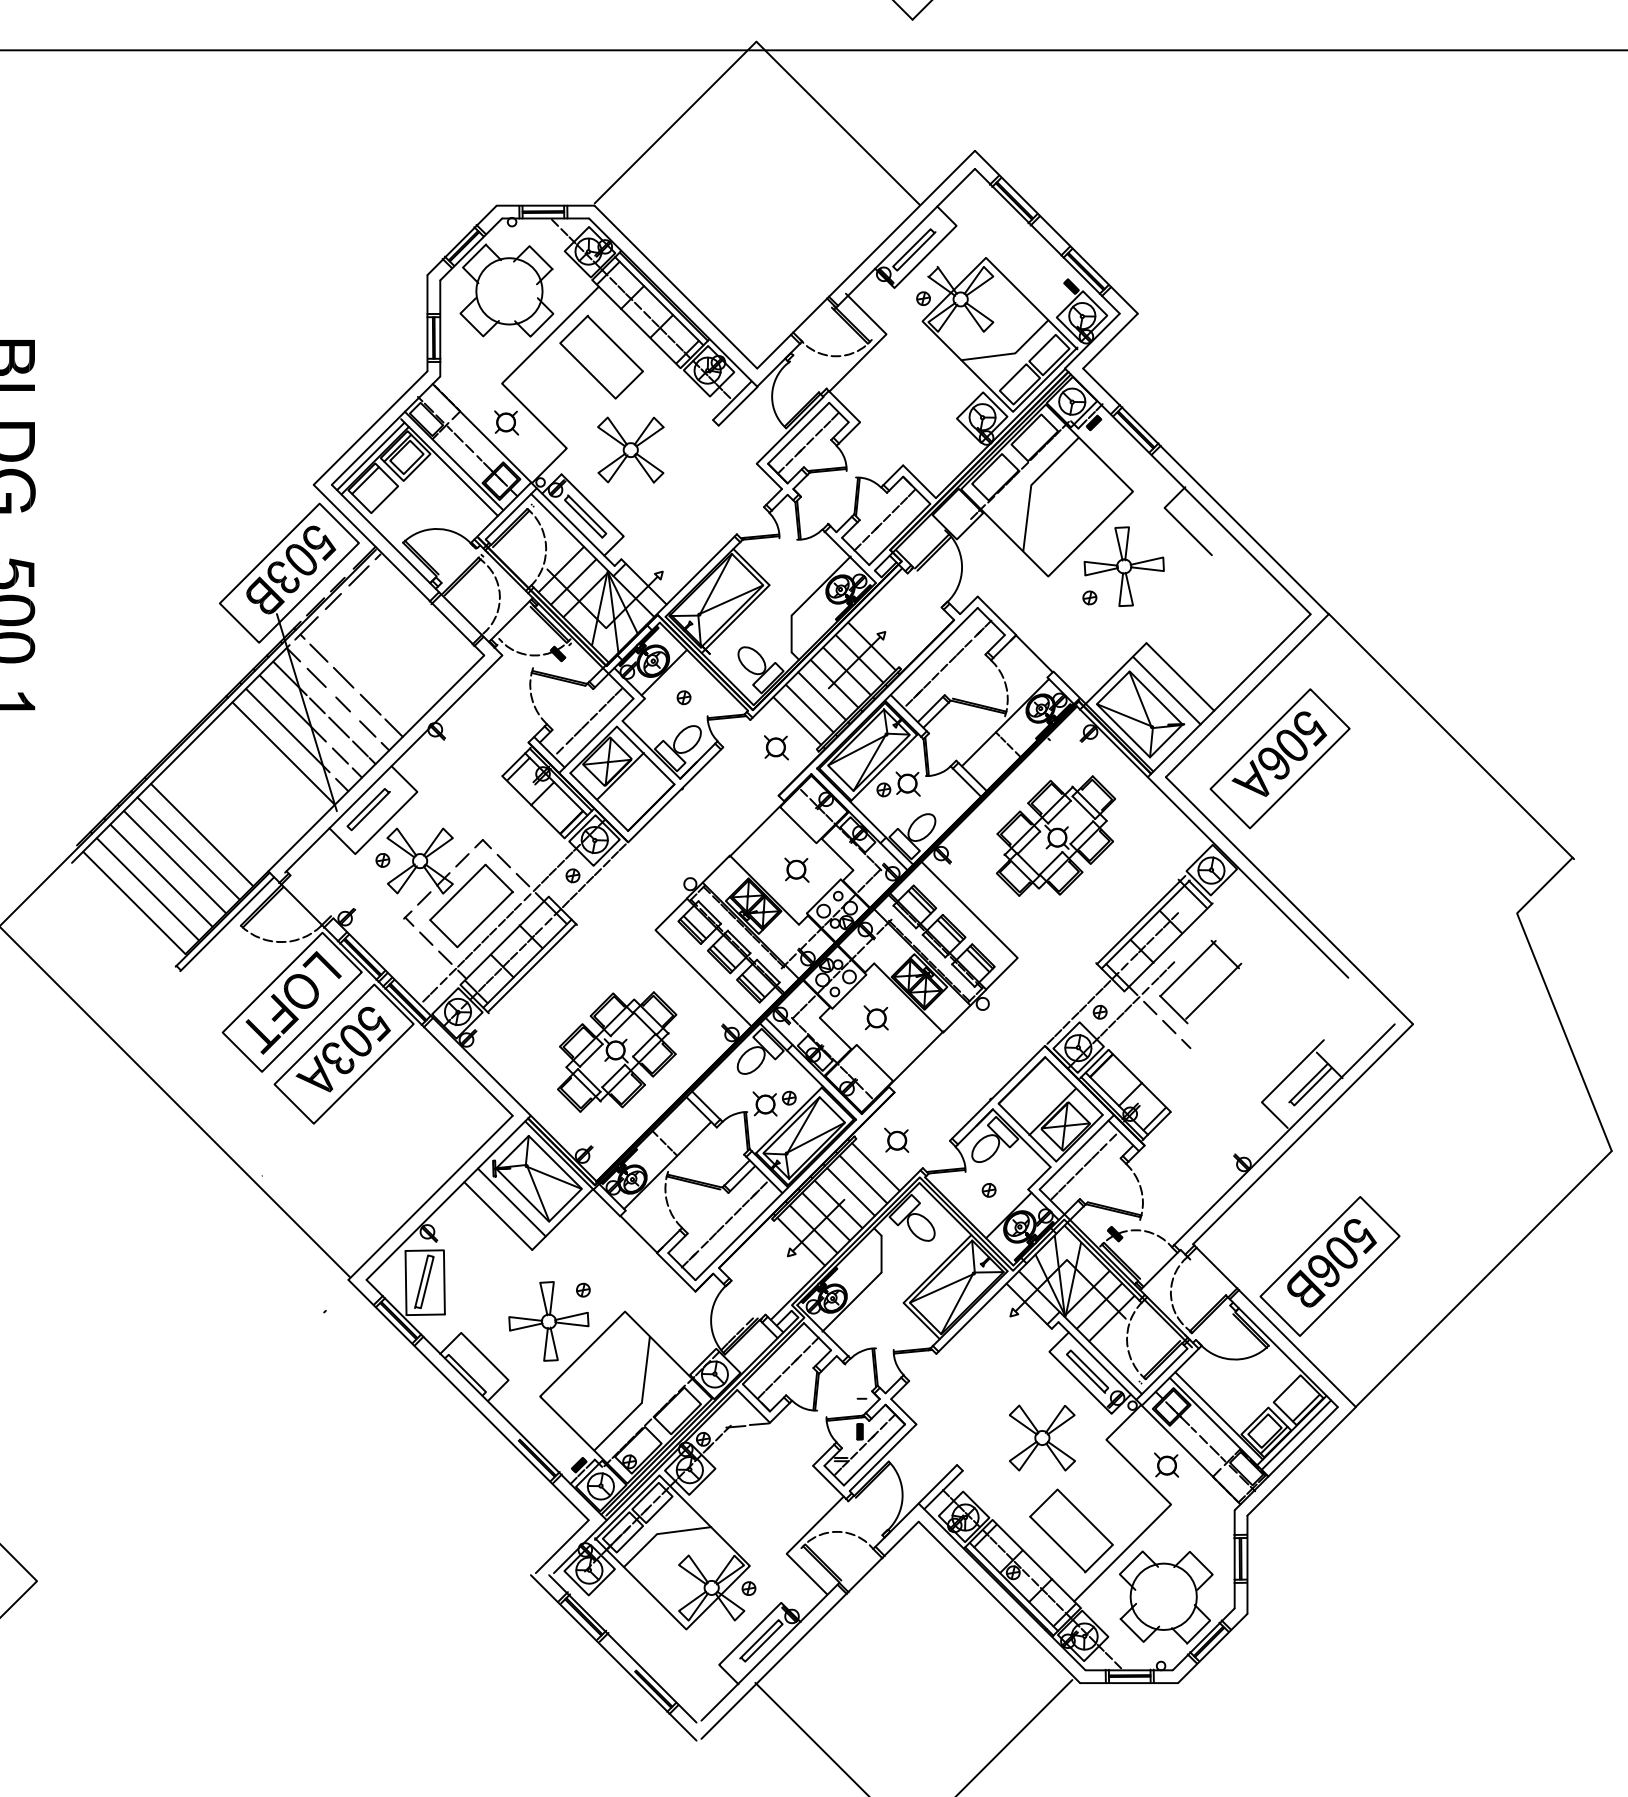


D1
A500
BLDG. 500.1
EXISTING 3rd FLOOR PLAN
SCALE: 1/4" = 1'-0"
N

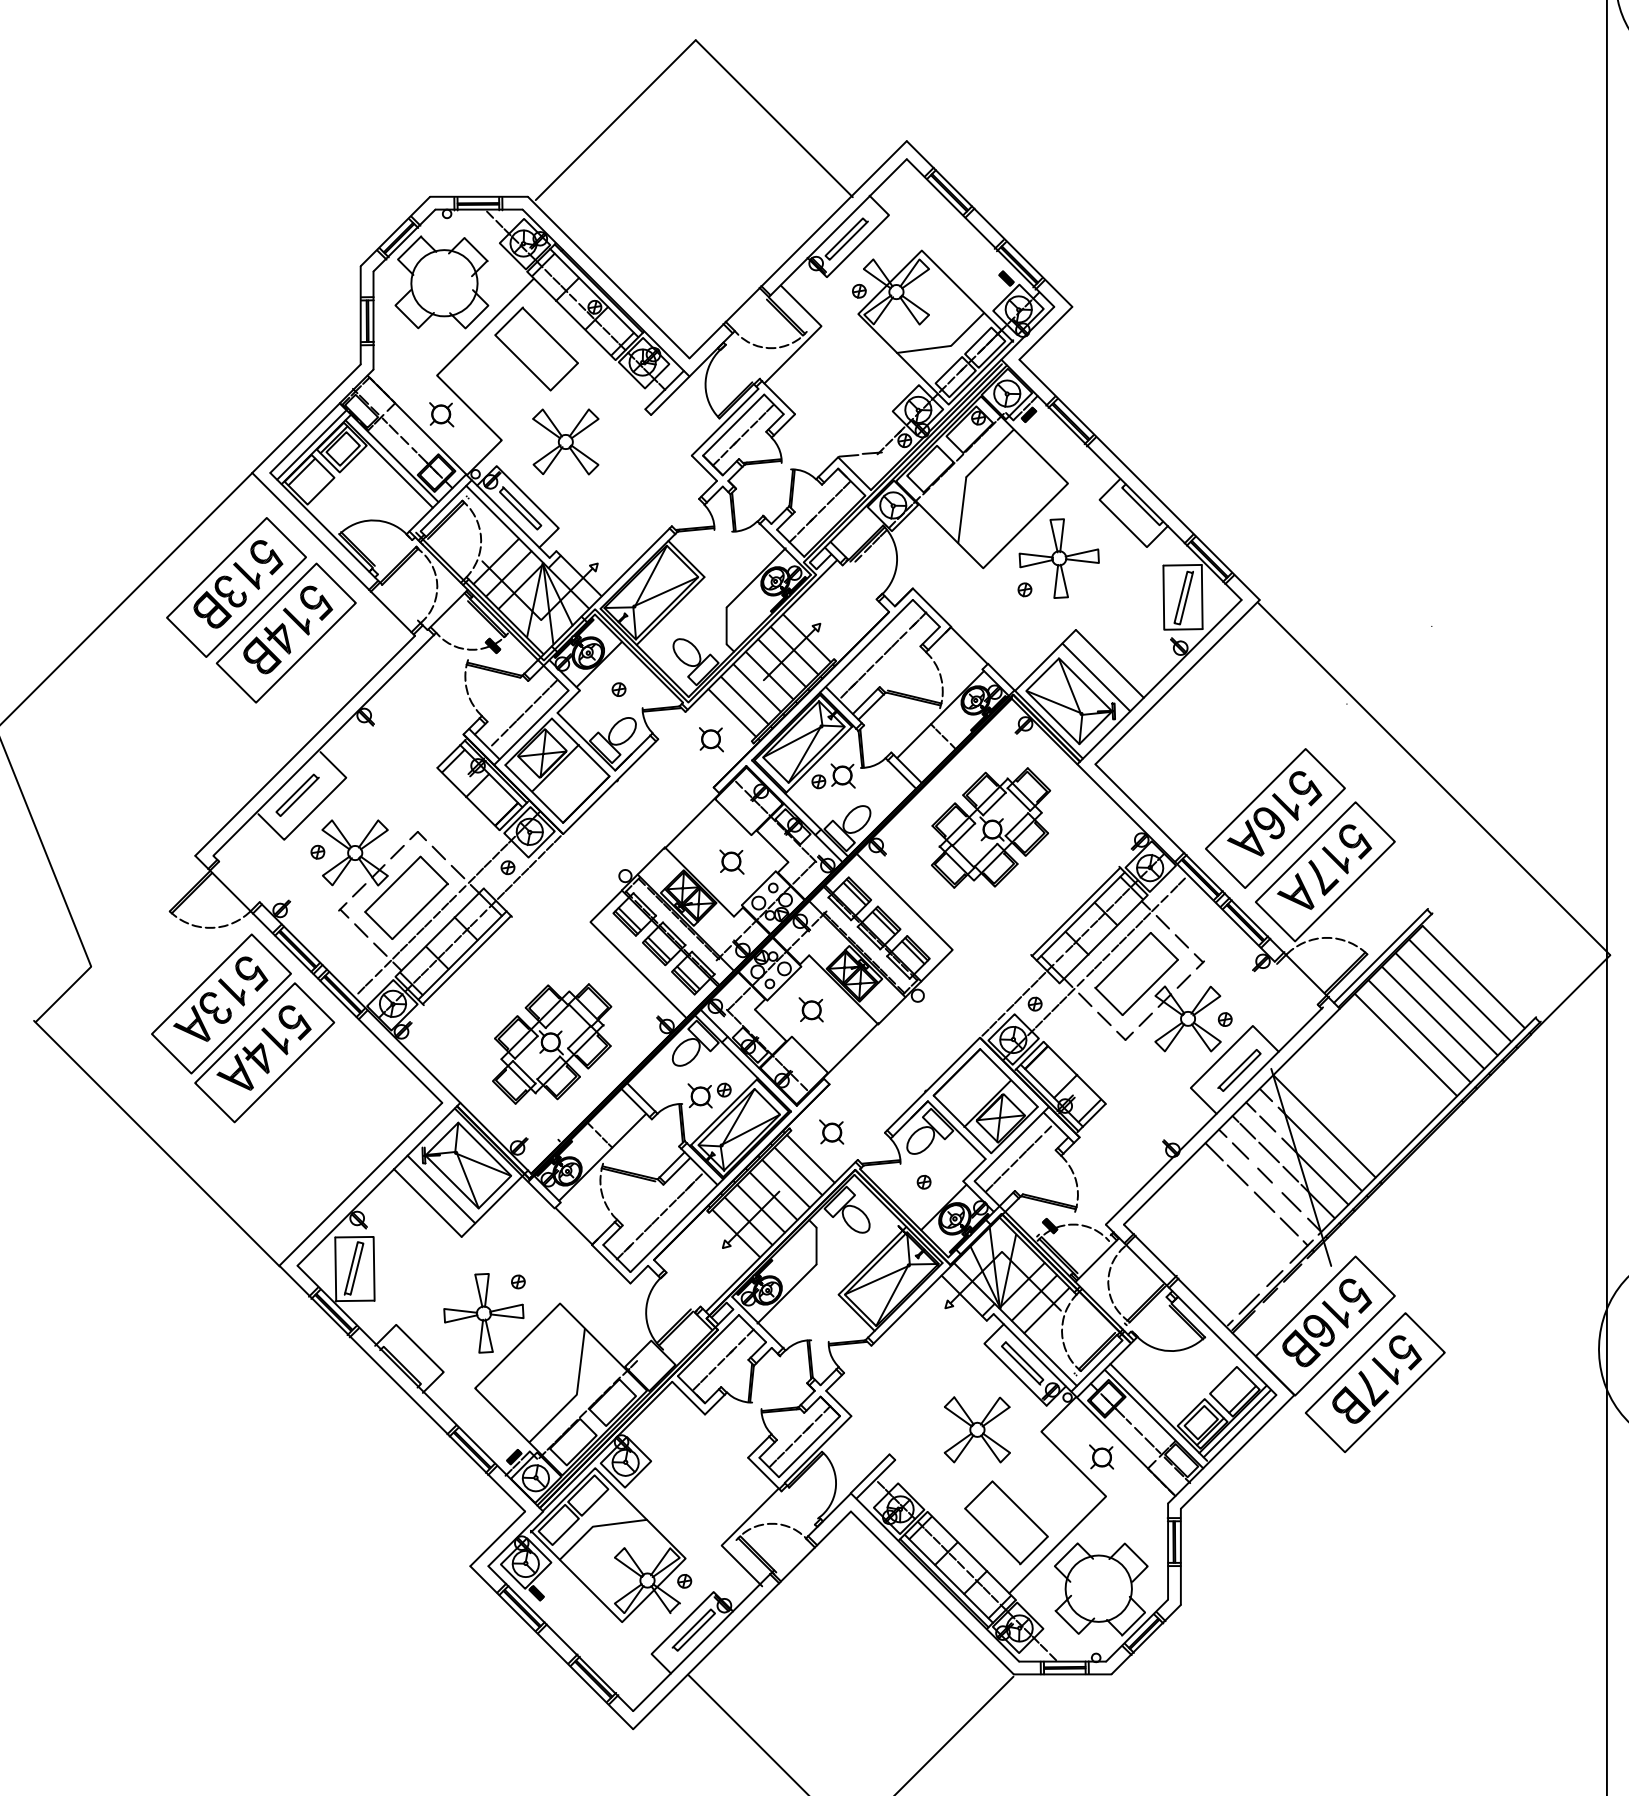

D1
A500
BLDG. 500.3
EXISTING 1st & 2nd FLOOR PLAN
SCALE: 1/4" = 1'-0"
N

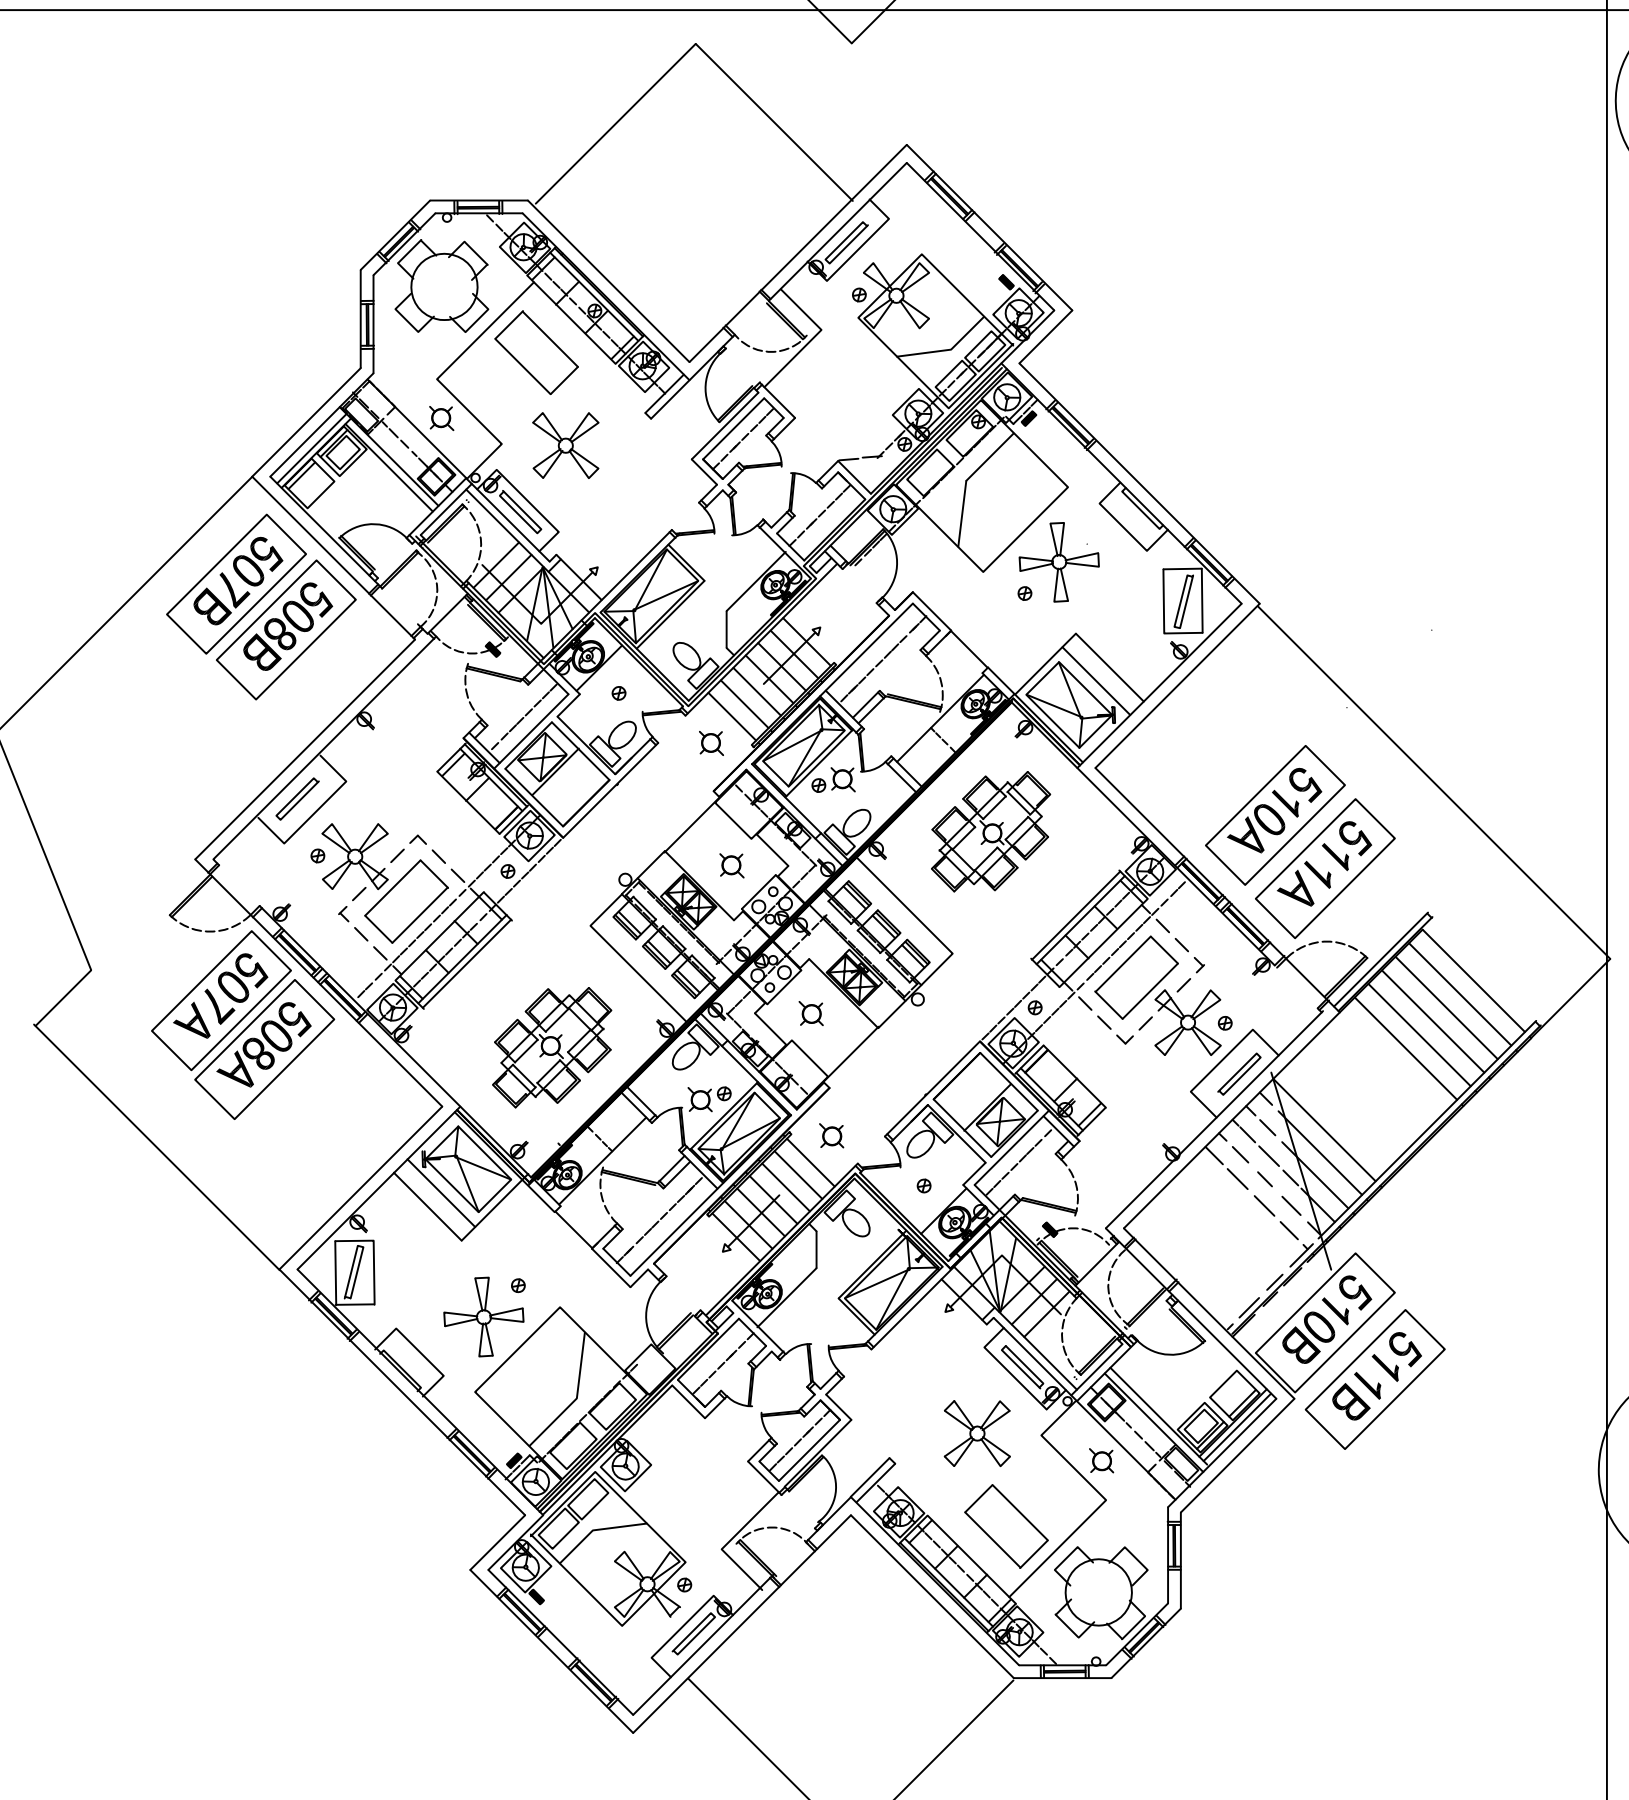

D1
A500
BLDG. 500.2
EXISTING 1st & 2nd FLOOR PLAN
SCALE: 1/4" = 1'-0"
N

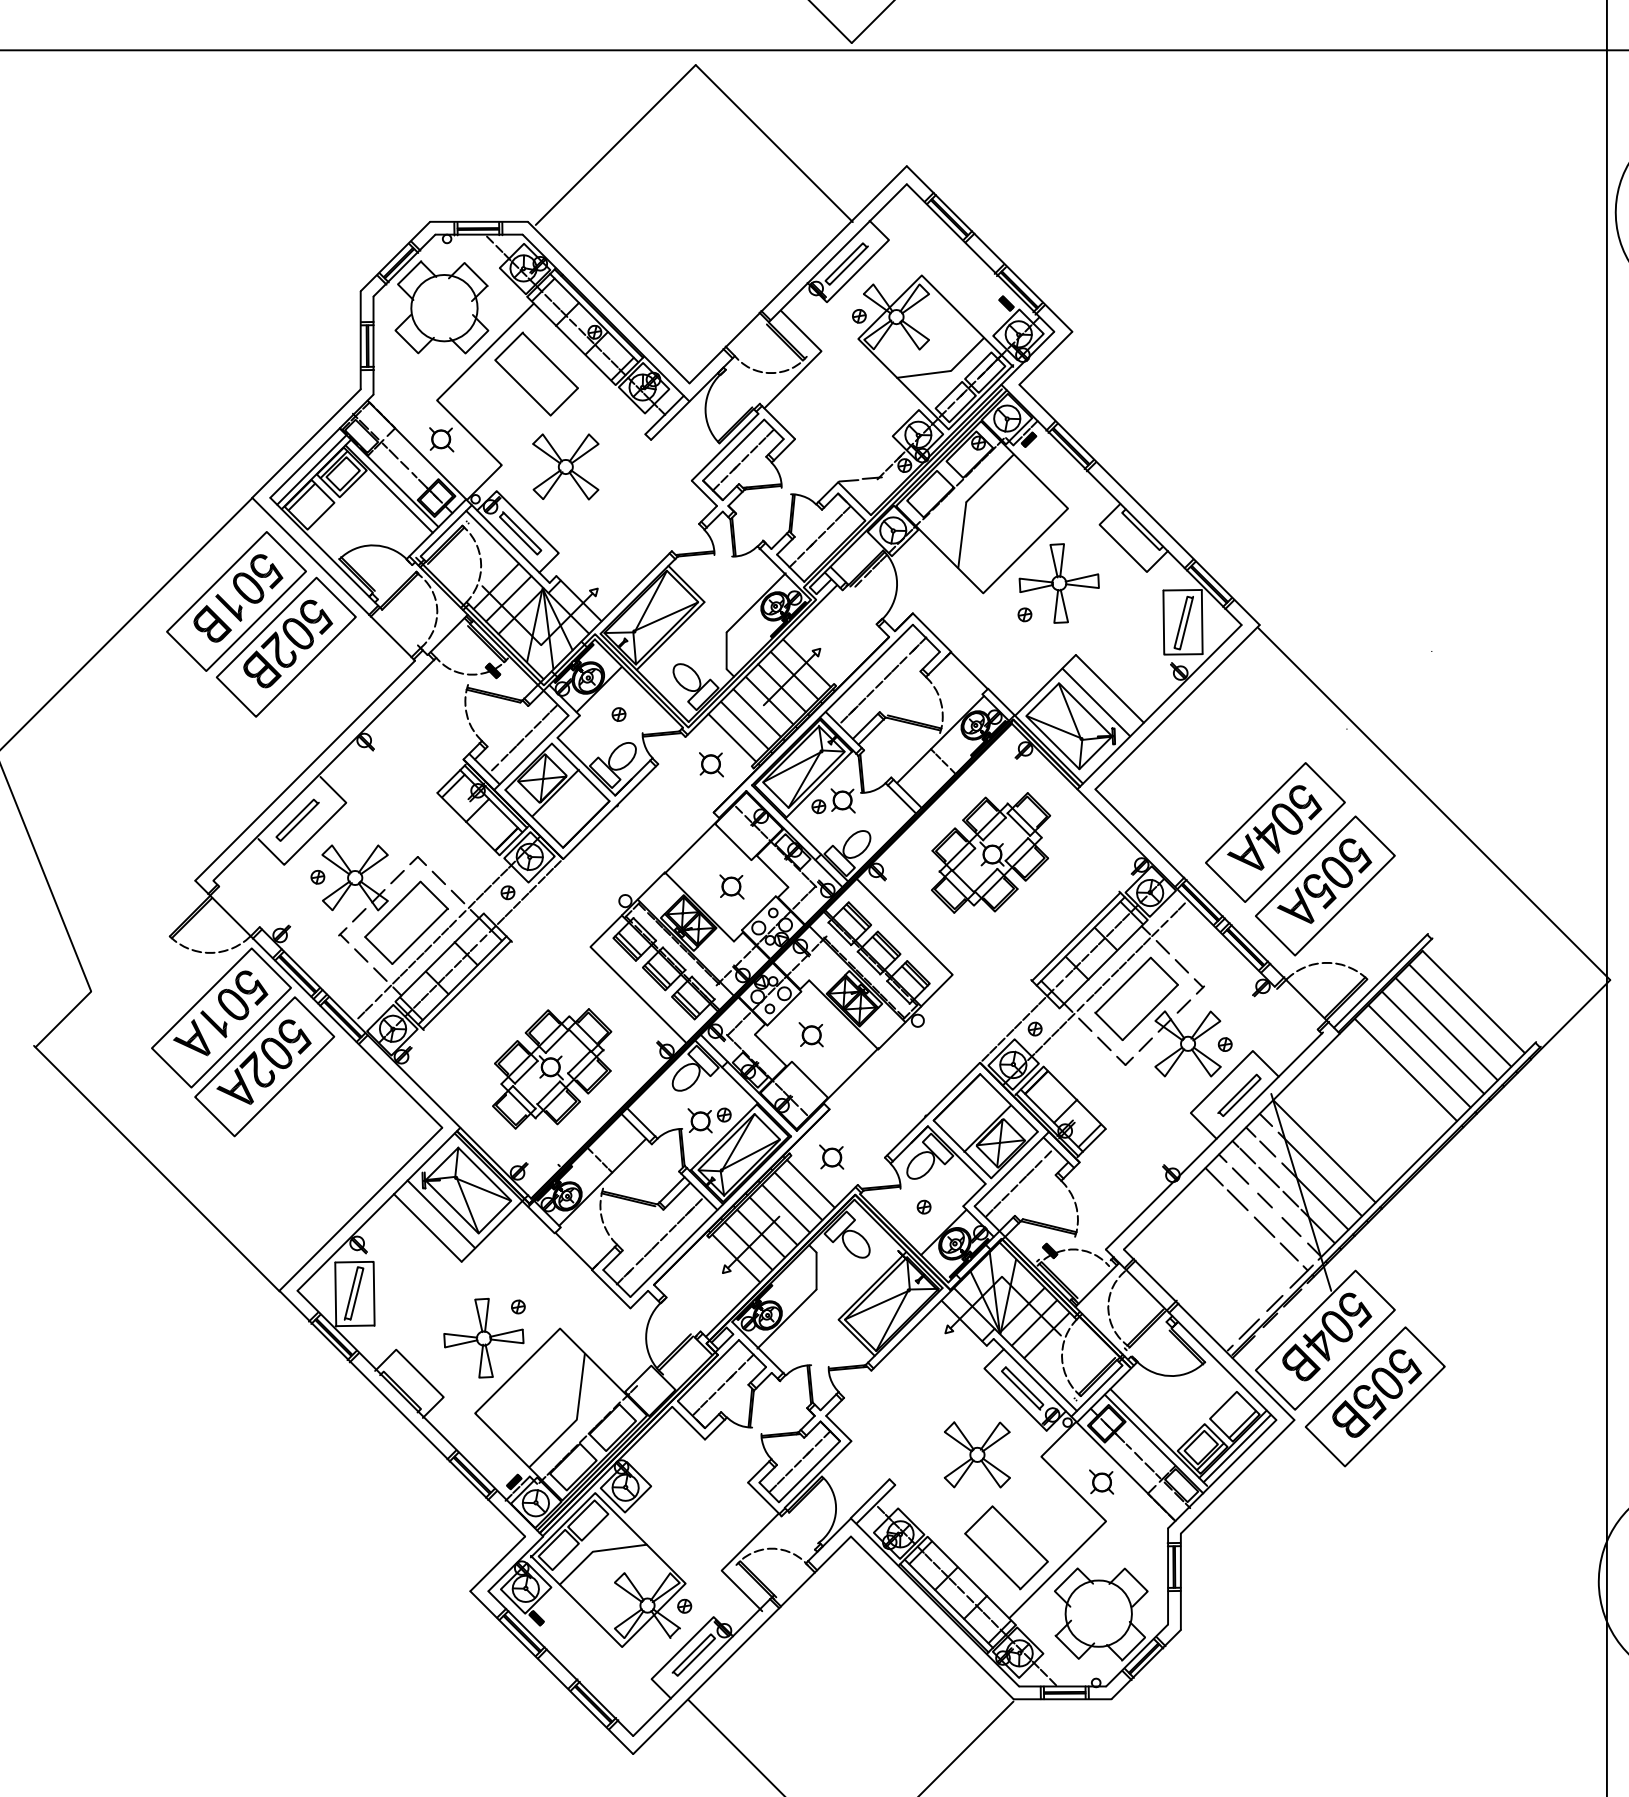

D1
A500
BLDG. 500.1
EXISTING 1st & 2nd FLOOR PLAN
SCALE: 1/4" = 1'-0"
N

NOTES:


SYMBOLS LEGEND

- SPRINKLER HEAD
- ⊙ SMOKE DETECTOR
- ⊕ GFCI - GROUND FAULT INTERRUPTER
- ⊕ RECEPTACLE
- ⊕ SWITCH
- ⊕ TS/TAT
- SURFACE MTD. LIGHT FIXTURE
- WALL SCONCE
- HVAC REGISTER

EXISTING BUILDING NOTES:

- 1) DIMENSIONS SHOWN ARE FROM OWNERS PROVIDED SURVEY. ROOM DIMENSIONS SHOWN ARE FIELD MEASURED TO INSIDE OF WALLS AND ARE TO BE USED SOLELY FOR THE BASIS OF INTERIOR DESIGNS.
- 2) BUILDINGS 500, 600, 700 & 800 ARE NOT SPRINKLERED. SMOKE DETECTORS ARE EXISTING.
- 3) DOORS: ALL DOORS ARE HOLLOW CORE WOOD FLUSH. STAINED. BASE WOOD STAINED.
- 4) FINISHES: FLOORING IS CARPET UNLESS NOTED OTHERWISE. WALLS & CEILING ARE PAINTED UNLESS OTHERWISE NOTED.
- 5) TUBS: SUPPORDUNS UNLESS OTHERWISE NOTED.

| REV. | DATE | ISSUE HISTORY |
|------|------------|---------------|
| △ | 04-06-2018 | PROGRESS 75% |
| | | |
| | | |
| | | |

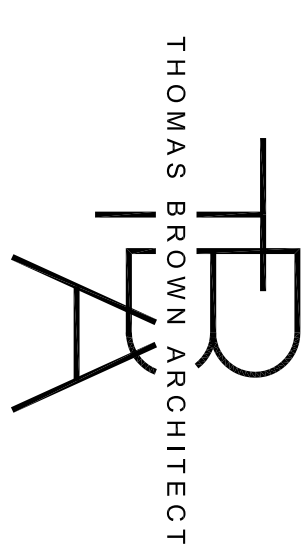

THOMAS BROWN ARCHITECT
5268 PINTO WAY ORLANDO, FLORIDA, 32810
407-256-8990 www.thomasbrownarchitect.com

INTERIOR DESIGN

| | | |
|----------------------------|-----------------|--------------------|
| MEASURED DRAWINGS | DATE: 04/01/18 | PROJECT #: 031618 |
| BARrier ISLAND STATION | 1245 DUCK ROAD | DUCK, NO. CAROLINA |
| BLDG. 500.1, 500.2 & 500.3 | EXIST. BUILDING | FLOOR PLANS |
| A5.00 | | |

THOMAS H. BROWN, JR.
NORTH CAROLINA ARCHITECTS LICENSE #13895