



BARRIER ISLAND STATION - BUILDING 600 - 1st, 2nd, 3rd & 4th OVERALL FLOOR PLANS

REFERENCE: ENLARGED UNIT FLOOR PLANS SHEETS 501 & 502 - BUILDING 600 UNITS ARE THE SAME AS BUILDING 500 UNITS

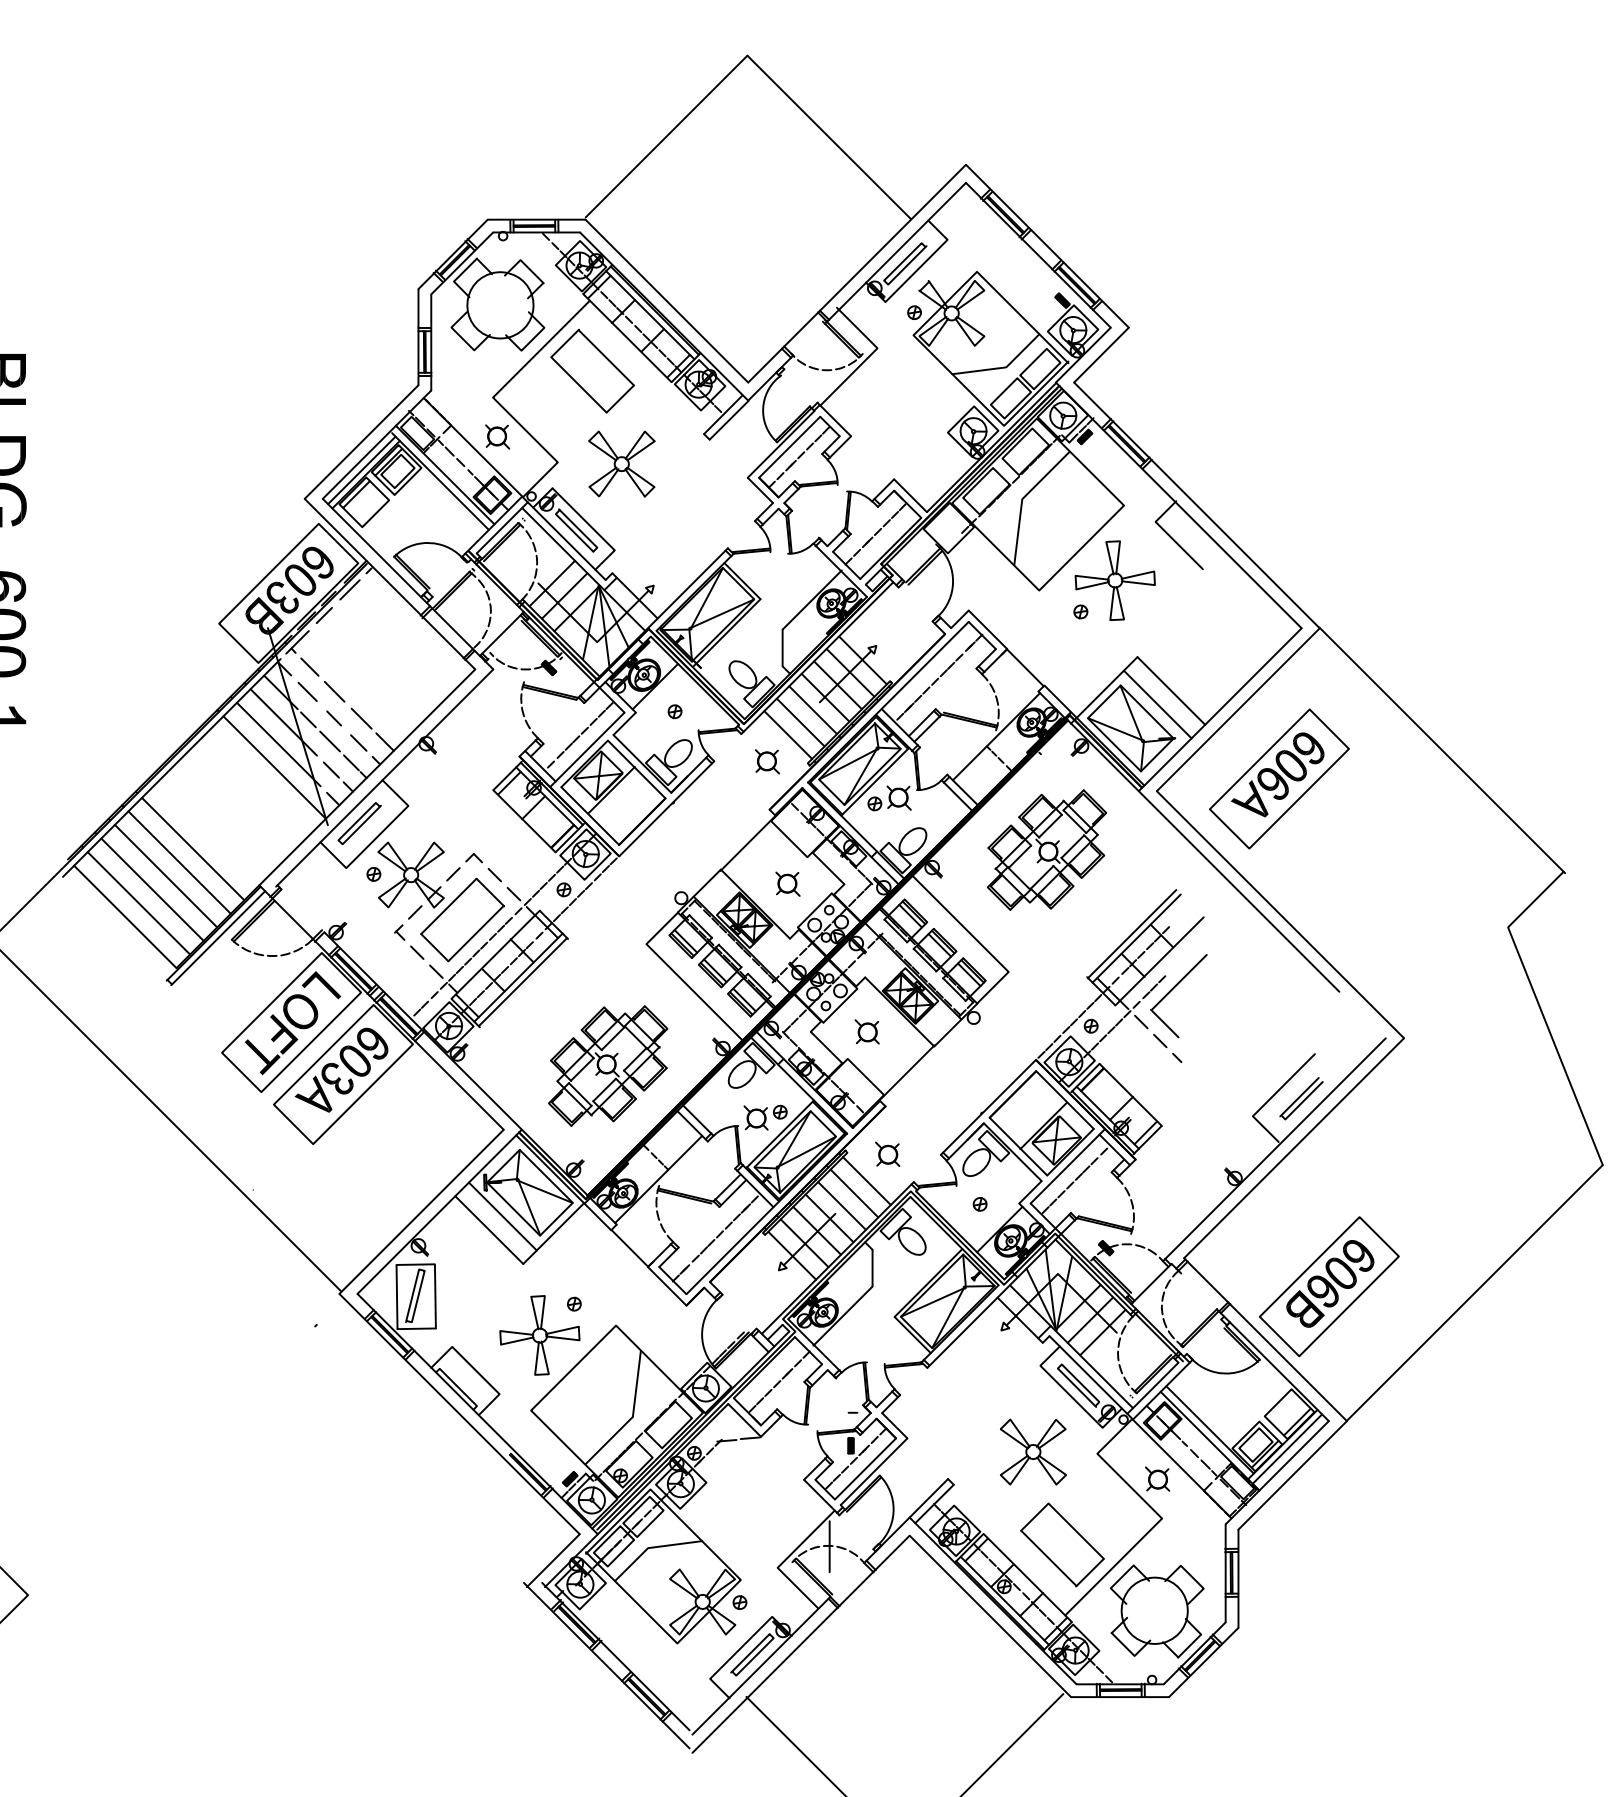

D7
BLDG. 600.1
EXISTING 3rd & 4th FLOOR PLAN
SCALE: 1/4" = 1'-0"

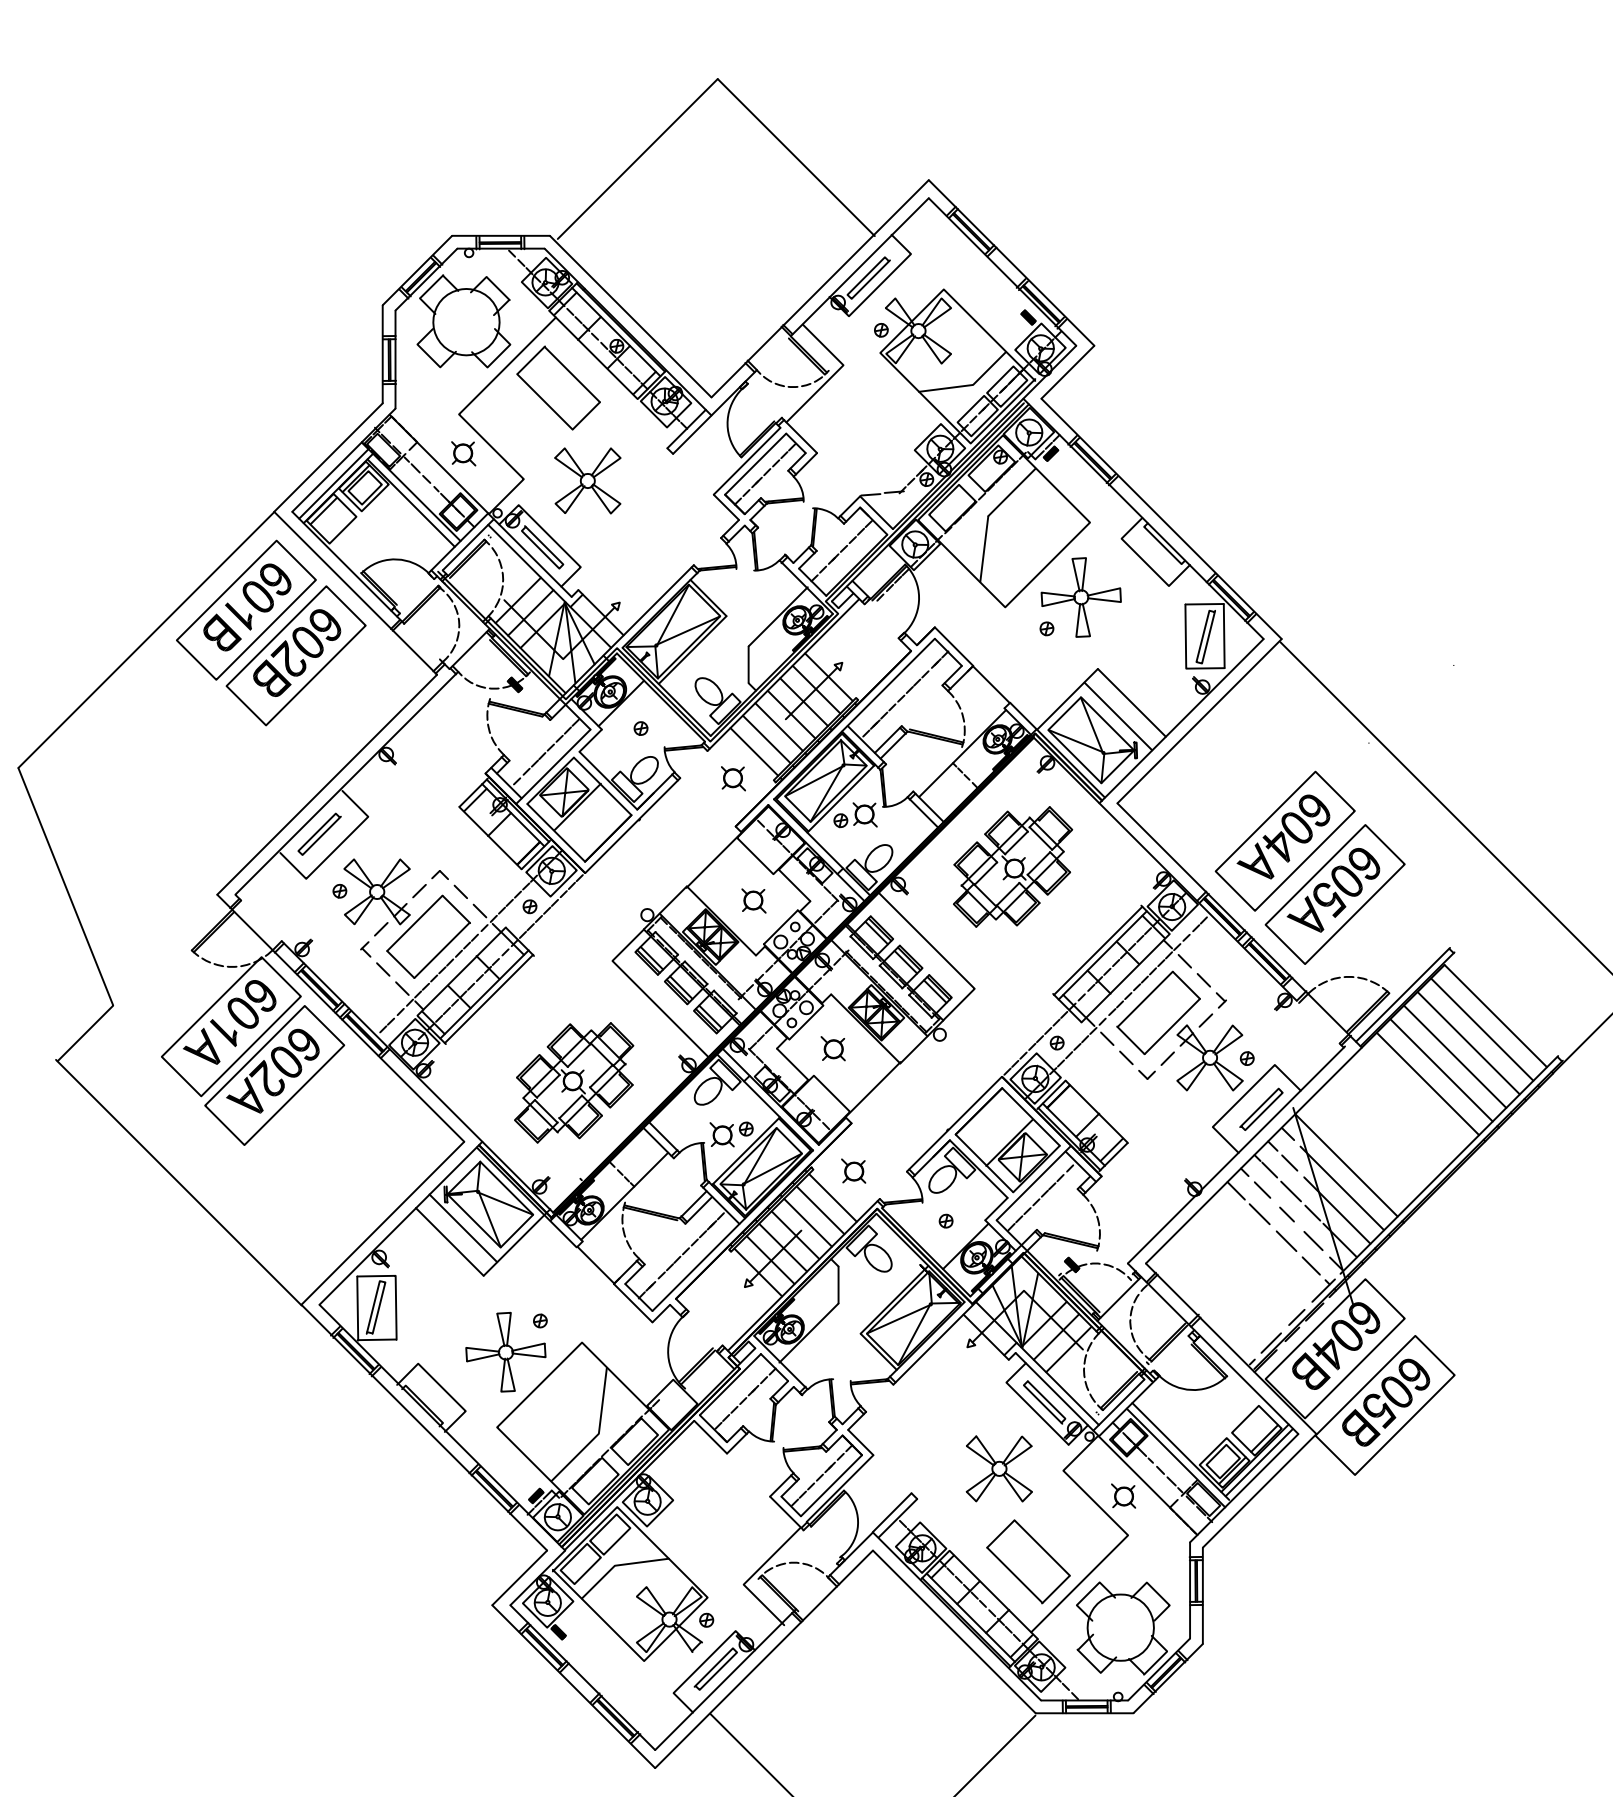

H7
BLDG. 600.1
EXISTING 1st & 2nd FLOOR PLAN
SCALE: 1/4" = 1'-0"

- NOTES:**
- SYMBOLS LEGEND**
- SPRINKLER HEAD
 - ⊙ SMOKE DETECTOR
 - ⊕ GFCI - GROUND FAULT INTERRUPTER
 - ⊕ RECEPTACLE
 - ⊕ SWITCH
 - ⊕ T-SITAT
 - SURFACE MTD. LIGHT FIXTURE
 - WALL SCONCE
 - HVAC REGISTER

- EXISTING BUILDING NOTES:**
- 1) DIMENSIONS SHOWN ARE FROM OWNERS PROVIDED SURVEY. ROOM DIMENSIONS SHOWN ARE FIELD MEASURED TO INSIDE OF WALLS AND ARE TO BE USED SOLELY FOR THE BASIS OF INTERIOR DESIGNS.
 - 2) BUILDINGS 500, 600, 700 & 800 ARE NOT SPRINKLERED. SMOKE DETECTORS ARE EXISTING.
 - 3) DOORS: ALL DOORS ARE HOLLOW CORE WOOD FLUSH. STAINED. BASE WOOD STAINED.
 - 4) FINISHES: FLOORING IS CARPET UNLESS NOTED OTHERWISE. WALLS & CEILING ARE PAINTED UNLESS OTHERWISE NOTED
 - 5) TUBS: SUPPRLOUNDS UNLESS OTHERWISE NOTED.

REV.	DATE	ISSUE HISTORY
△	04-06-2018	PROGRESS 75%

THOMAS BROWN ARCHITECT

5266 PINTO WAY ORLANDO, FLORIDA, 32810
407-286-8990 www.thomasbrownarchitect.com

INTERIOR DESIGN

MEASURED DRAWINGS

BLDG. 600.1
EXIST. BUILDING
FLOOR PLANS

AG.00

DESIGNER: JFS	PROJECT NO: TB
DATE: 04/01/18	PROJECT #: 031618

BARRIER ISLAND STATION
1245 DUCK ROAD
DUCK, NO. CAROLINA

THOMAS H. BROWN, JR.
NORTH CAROLINA ARCHITECTS LICENSE #13895