


- BLDG. 800.1 UNITS 801 A & B 804 A & B
- EXISTING FIRST FLOOR PLAN
- UNITS 802 A & B 805 A & B
- EXISTING FIRST FLOOR PLAN
- BLDG. 800.2 UNITS 807 A & B 810 A & B
- EXISTING FIRST FLOOR PLAN
- UNITS 508 A & B 511 A & B
- EXISTING SECOND FLOOR PLAN
- BLDG. 800.3 UNITS 813 A & B 817 A & B
- EXISTING FIRST FLOOR PLAN
- 500 UNITS 814 A & B 818 A & B
- EXISTING THIRD FLOOR PLAN

C7
A800.1 SCALE: 1/4" = 1'-0"

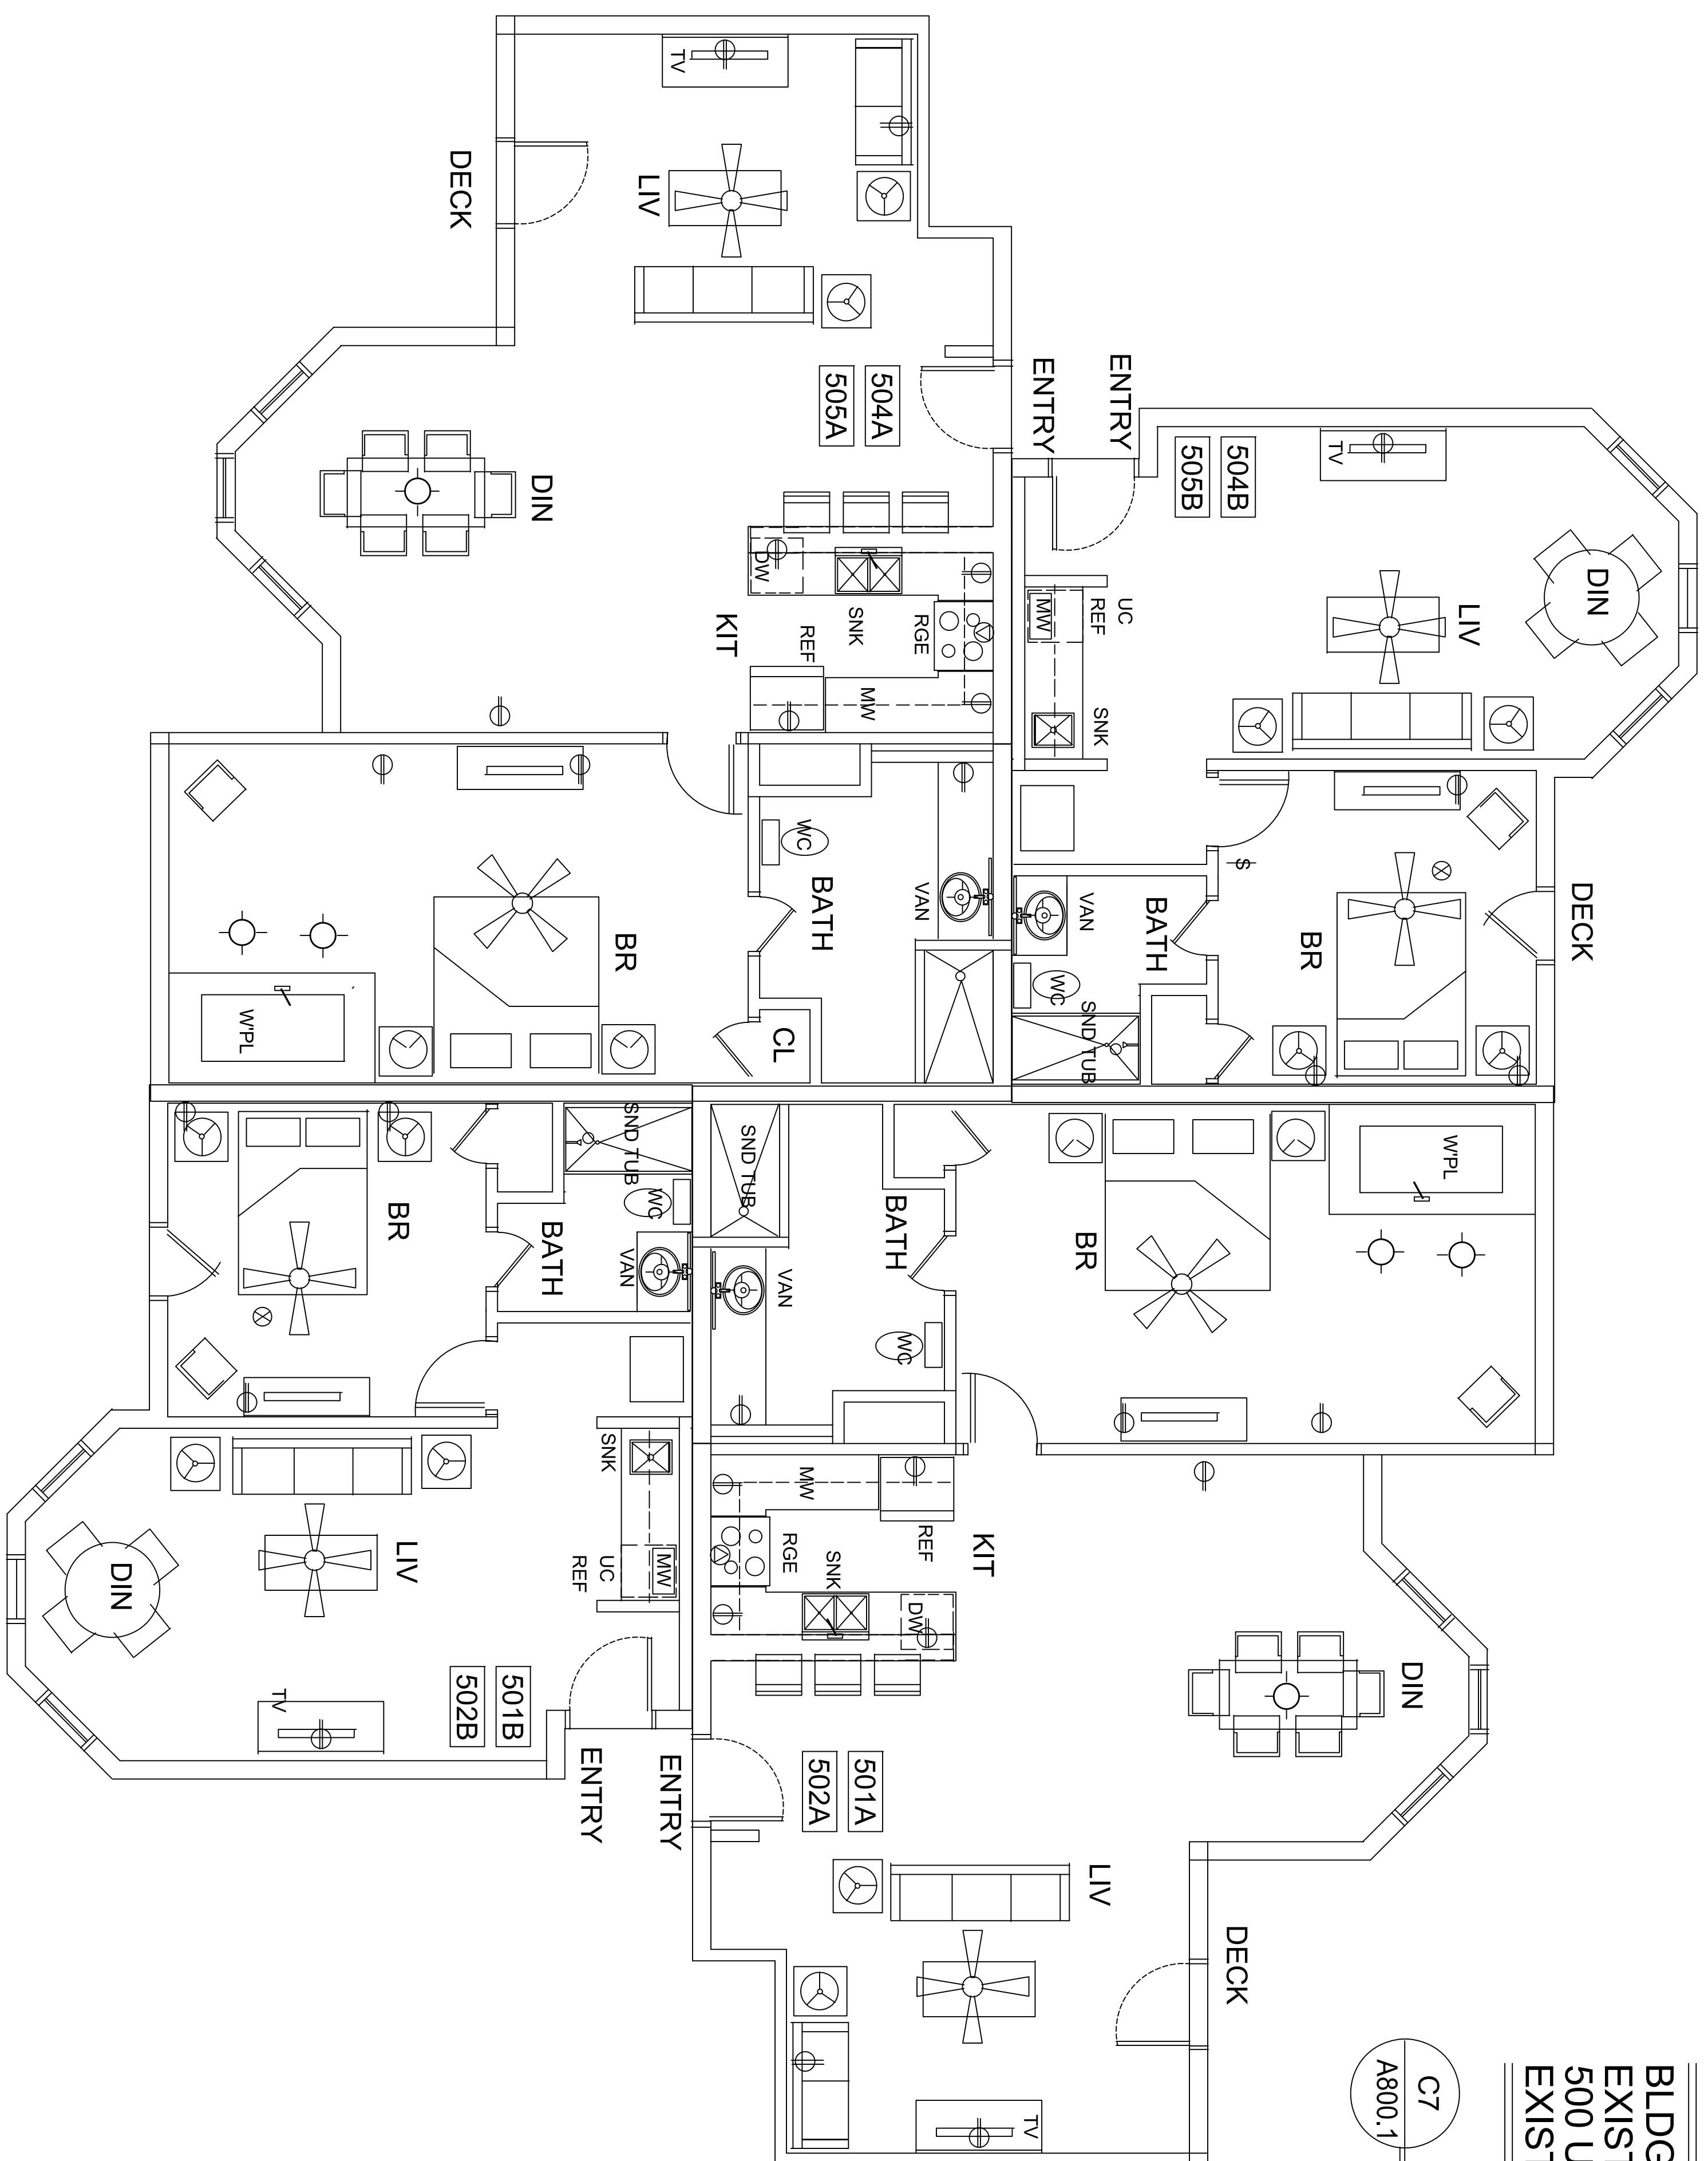


NOTES:

- SYMBOLS LEGEND**
- SPRINKLER HEAD
 - ⊕ SMOKE DETECTOR
 - ⊕ GFCI - GROUND FAULT INTERRUPTER
 - ⊕ RECEPTACLE
 - ⊕ SWITCH
 - ▽ T-SITAT
 - SURFACE MTD. LIGHT FIXTURE
 - WALL SCONCE
 - HVAC REGISTER

EXISTING BUILDING NOTES:

- 1) DIMENSIONS SHOWN ARE FROM OWNERS PROVIDED SURVEY. ROOM DIMENSIONS SHOWN ARE FIELD MEASURED TO INSIDE OF WALLS AND ARE TO BE USED SOLELY FOR THE BASIS OF INTERIOR DESIGNS.
- 2) BUILDINGS 500, 600, 700 & 800 ARE NOT SPRINKLERED. SMOKE DETECTORS ARE EXISTING.
- 3) DOORS: ALL DOORS ARE HOLLOW CORE WOOD FLUSH. STAINED. BASE WOOD STAINED.
- 4) FINISHES: FLOORING IS CARPET UNLESS NOTED OTHERWISE. WALLS & CEILING ARE PAINTED UNLESS OTHERWISE NOTED
- 5) TUBS: SUPROUTINS UNLESS OTHERWISE NOTED.

REV.	DATE	ISSUE HISTORY
△	04-06-2018	PROGRESS 75%

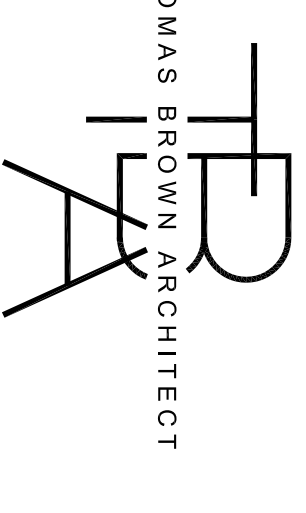

5266 PINTO WAY ORLANDO, FLORIDA, 32810
407-286-6990 www.thomasbrownarchitect.com

INTERIOR DESIGN

MEASURED DRAWINGS	DESIGNER: JFS
BARRIER ISLAND STATION	PROJECT NO: TB
1245 DUCK ROAD	DATE: 04/01/18
DUCK, NO. CAROLINA	PROJECT #: 031618
BLDG. 800.1, 800.2 & 800.3	
EXIST. 1st & 2nd FLOOR PLANS	A8.01