
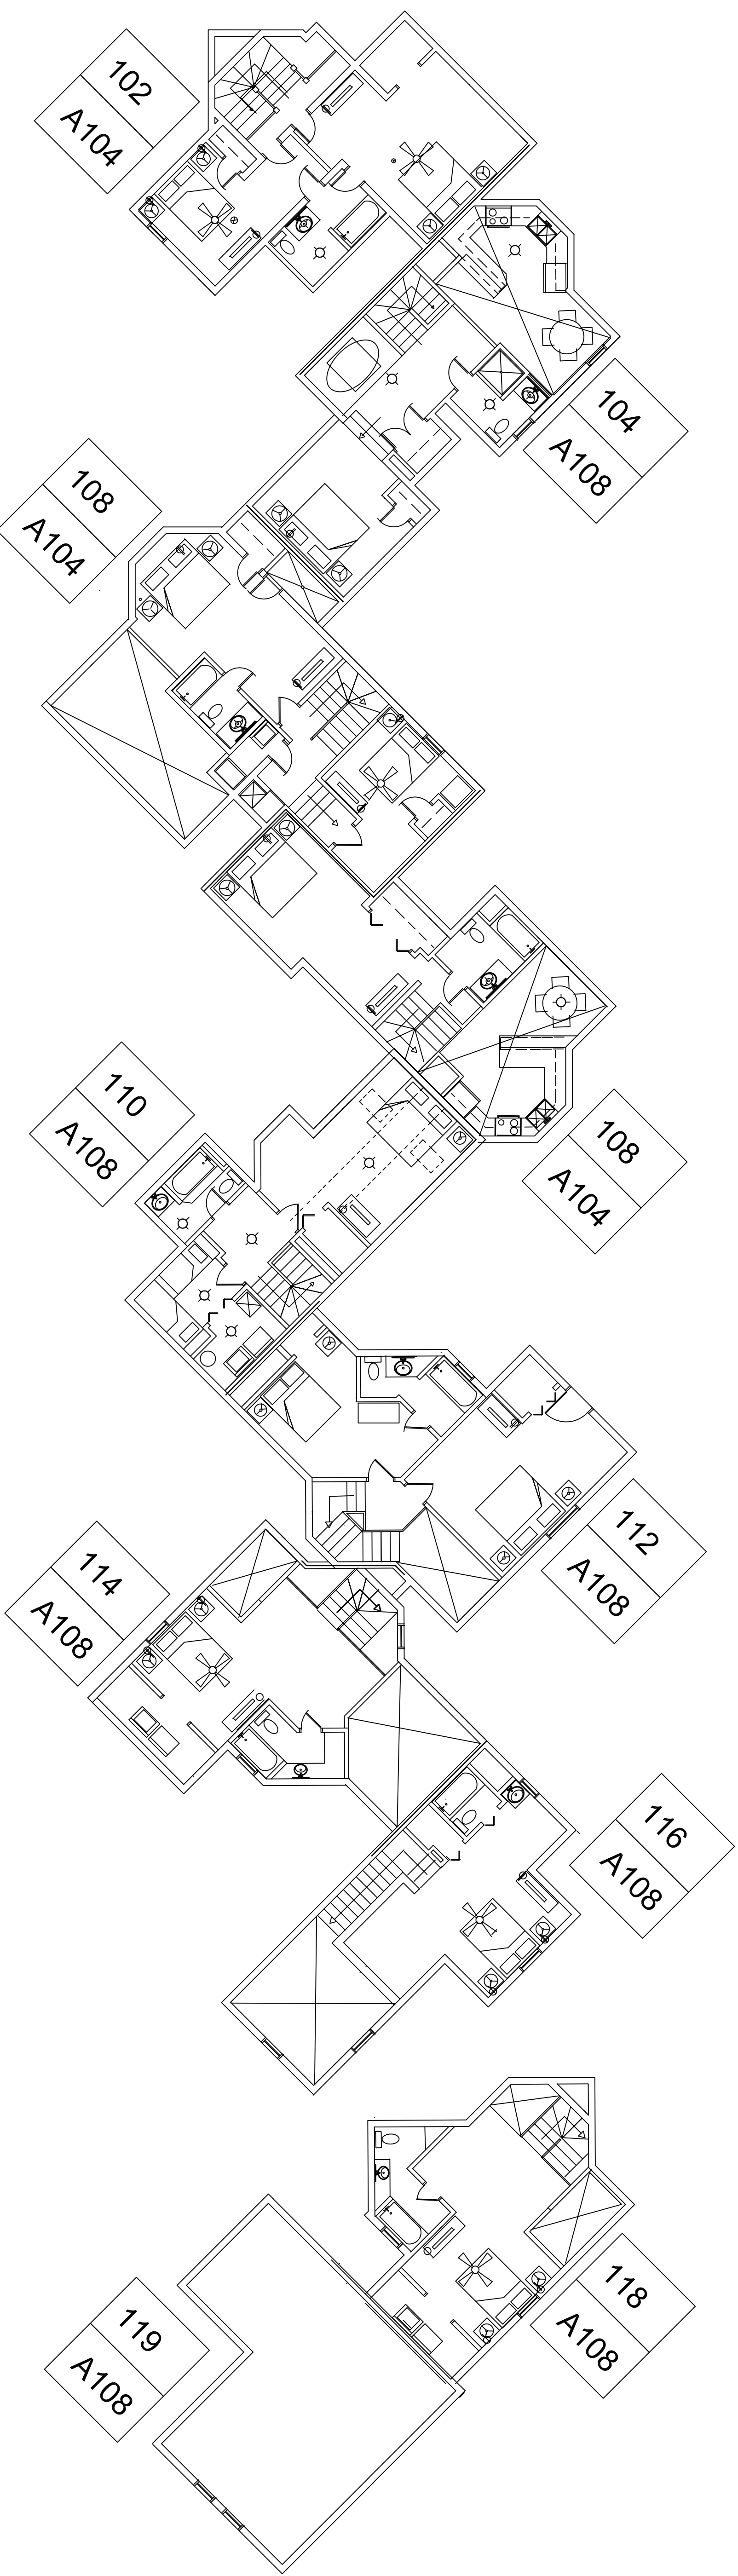


# BARRIER ISLAND STATION - BUILDING 100 - 3rd & 4th OVERALL FLOOR PLANS

REFERENCE: SHEETS 1101 THRU A108 FOR ENLARGED UNIT PLANS

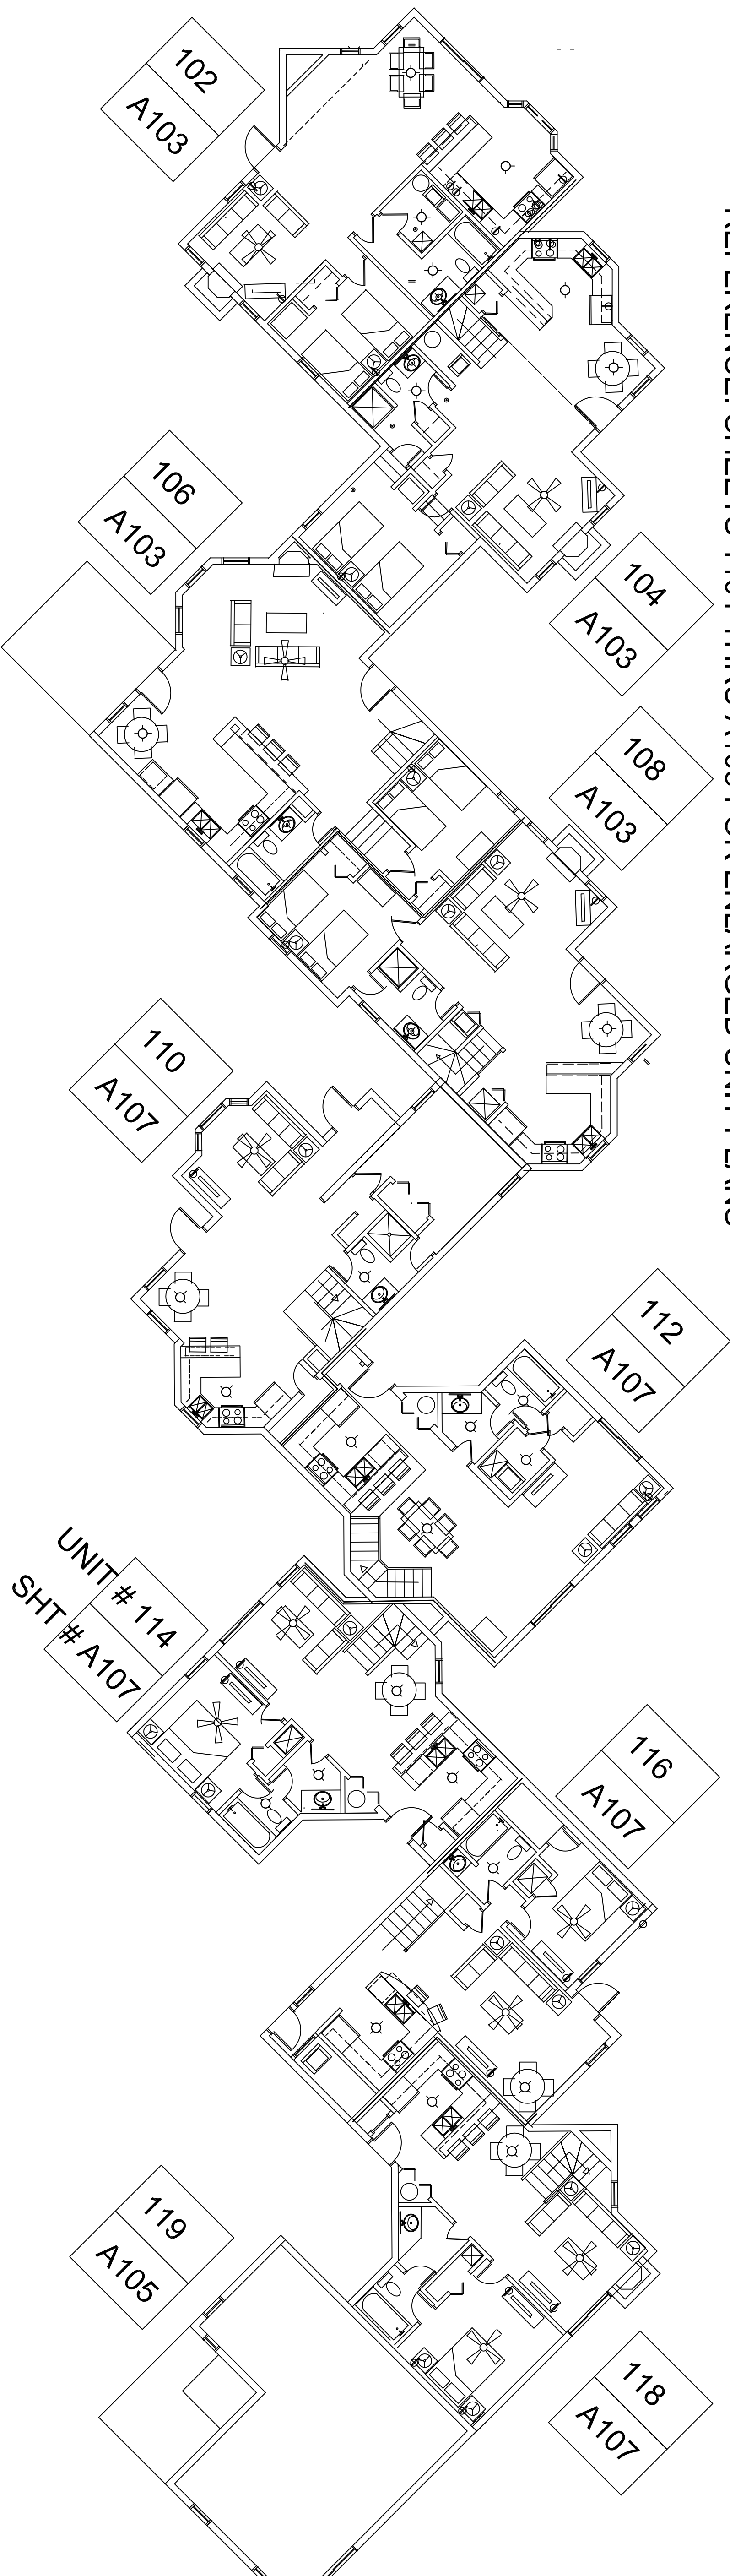

**NOTES:**


**SYMBOLS LEGEND**

- SPRINKLER HEAD
- SMOKE DETECTOR
- GFCI - GROUND FAULT INTERRUPTER
- RECEPTACLE
- SWITCH
- TSTAT
- SURFACE MTD. LIGHT FIXTURE
- WALL SCONCE
- HVAC REGISTER

**EXISTING BUILDING NOTES:**

- 1) DIMENSIONS SHOWN ARE FROM OWNERS PROVIDED SURVEY. ROOM DIMENSIONS SHOWN ARE FIELD MEASURED TO INSIDE OF WALLS AND ARE TO BE USED SOLELY FOR THE BASIS OF INTERIOR DESIGNS.
- 2) BUILDINGS 500, 600, 700 & 800 ARE NOT SPRINKLERED. SMOKE DETECTORS ARE EXISTING.
- 3) DOORS: ALL DOORS ARE HOLLOW CORE WOOD FLUSH, STAINED, BASE WOOD STAINED.
- 4) FINISHES: FLOORING IS CARPET UNLESS NOTED OTHERWISE. WALLS & CEILING ARE PAINTED UNLESS OTHERWISE NOTED.
- 5) TUBS: SURROUNDS UNLESS OTHERWISE NOTED.

REV.	DATE	ISSUE HISTORY
04-06-2018	PROGRESS 75%	

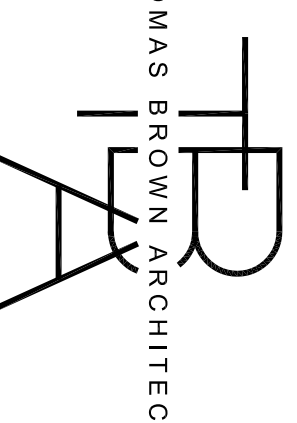

THOMAS BROWN ARCHITECT  
5268 PINTO WAY ORLANDO, FLORIDA, 32810  
407-256-5990 www.thomasbrownarchitect.com

INTERIOR DESIGN

MEASURED DRAWINGS	DESIGNER: JFS
BARRIER ISLAND STATION	PROJECT NO: TB
1245 DUCK ROAD	DATE: 04/01/18
DUCK, NO. CAROLINA	PROJECT #: 031618
100 BLDG	
3rd & 4th FLOOR	
BUILDING PLANS	A1.001

THOMAS H. BROWN, JR.  
NORTH CAROLINA ARCHITECTS LICENSE #13995